


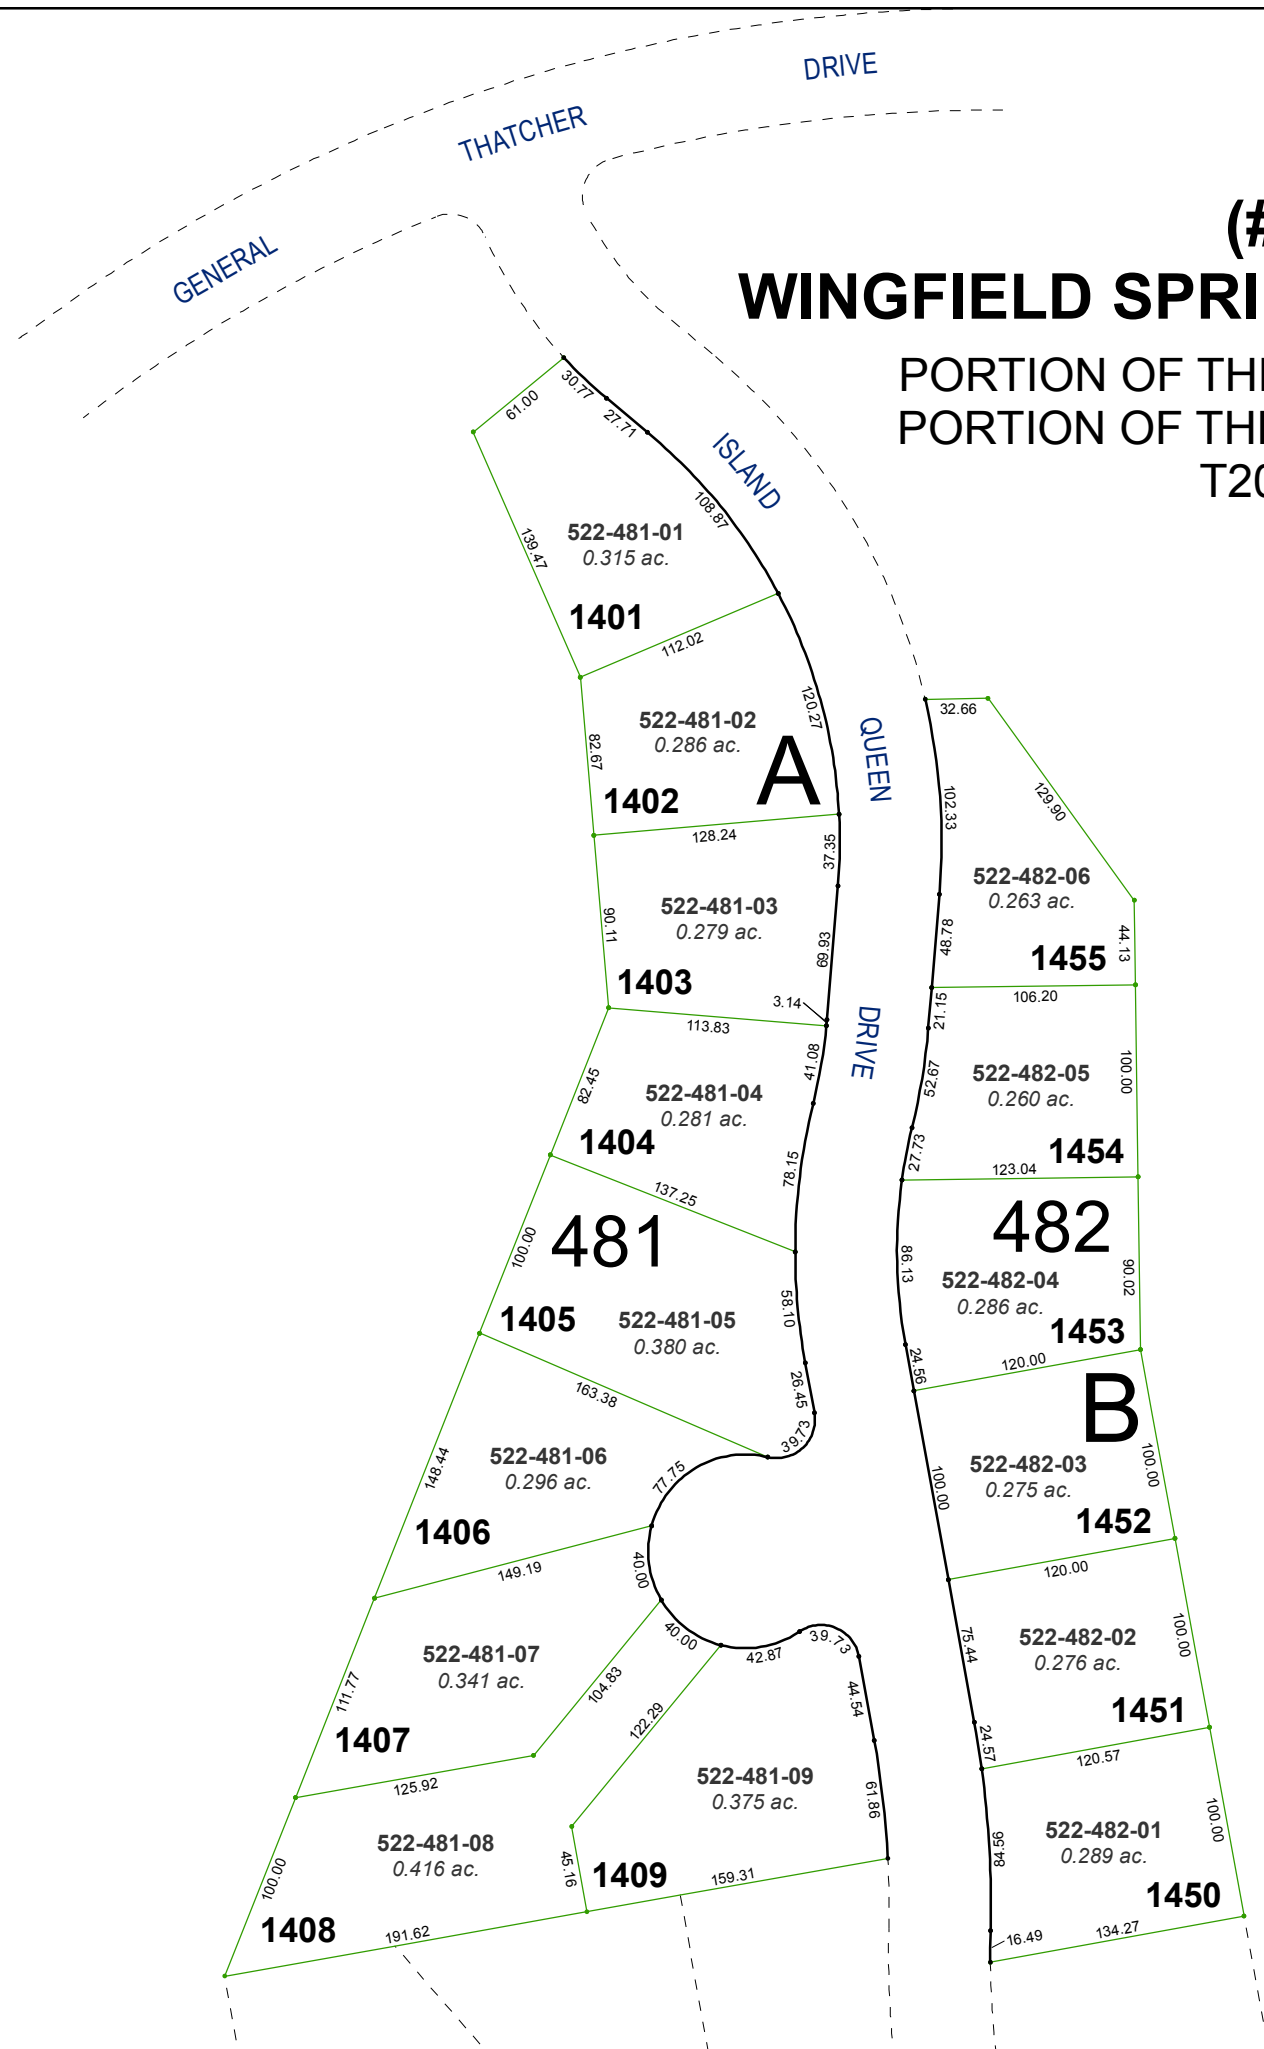

(#3413) WINGFIELD SPRINGS UNIT FOURTEEN


PORTION OF THE NW ¼ SECTION 12 &
PORTION OF THE SOUTH ½ SECTION 1
T20N - R20E

Assessor's Map Number



522-48

STATE OF NEVADA
WASHOE COUNTY
ASSESSOR'S OFFICE
Joshua G. Wilson, Assessor

1001 East Ninth Street
Building D
Reno, Nevada 89512
(775) 328-2231

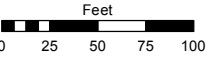

1 inch = 100 feet

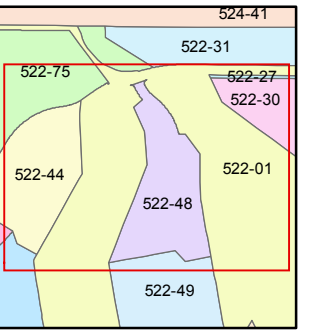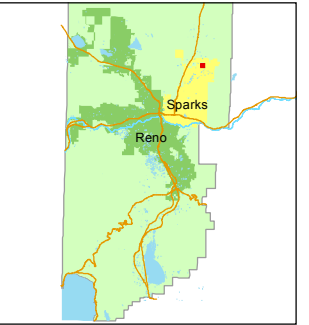

created by: EMG 5/30/2014

last updated: _____

area previously shown on map(s)

522-01

NOTE: This map was prepared for the use of the Washoe County Assessor for assessment and illustrative purposes only. It does not represent a survey of the premises. No liability is assumed as to the sufficiency or accuracy of the data delineated hereon.