

(#3413)
WINGFIELD SPRINGS
UNIT FOURTEEN

POR. OF THE NW ¼ SEC. 12 &
POR. OF THE SOUTH ½ SEC. 1
T20N - R20E




N89°25'32"W
1263.29'



N89°25'32"W
635.25'

522-01

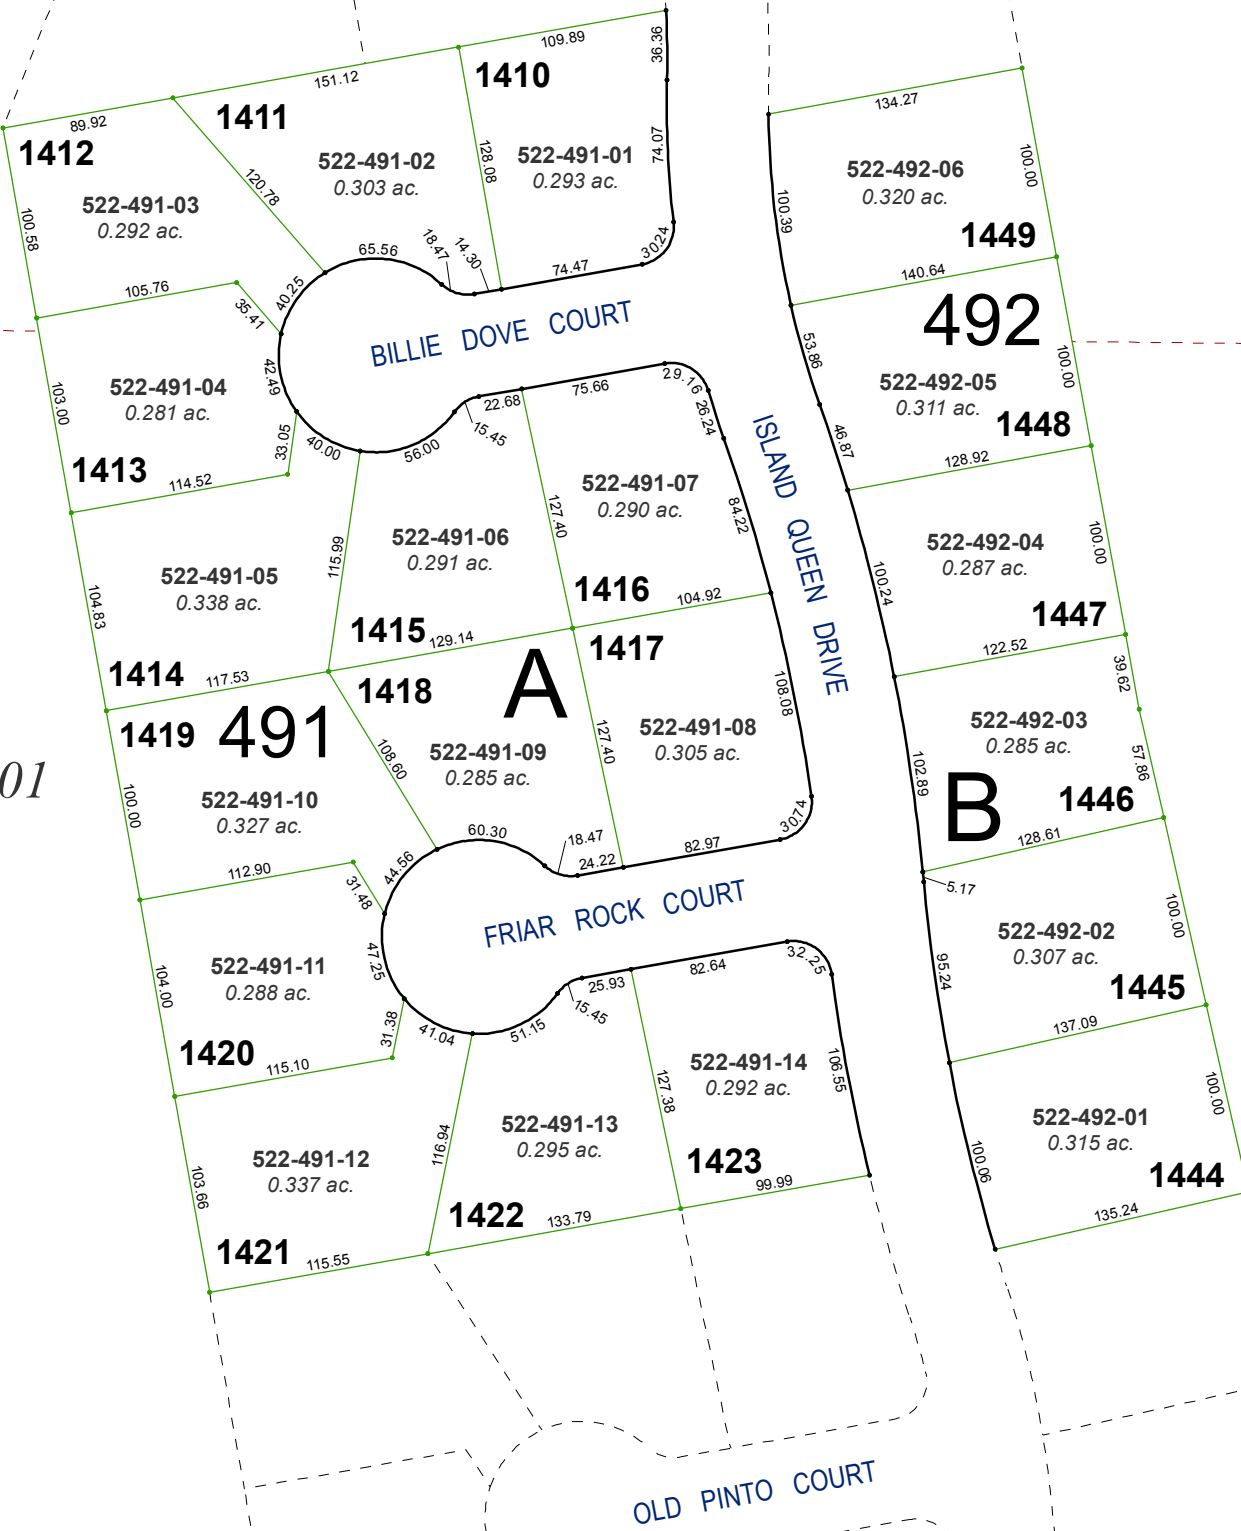


Assessor's Map Number



522-49

STATE OF NEVADA
WASHOE COUNTY
ASSESSOR'S OFFICE
Joshua G. Wilson, Assessor

1001 East Ninth Street
Building D
Reno, Nevada 89512
(775) 328-2231

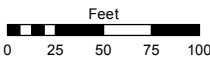

1 inch = 100 feet

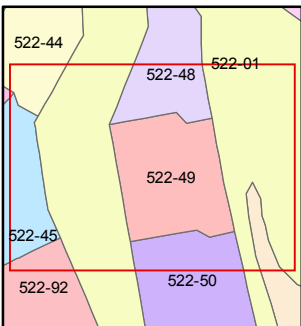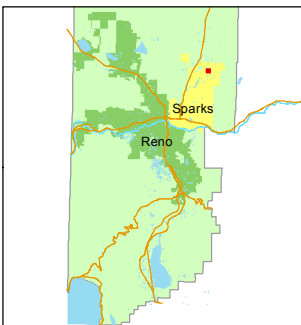

created by: EMG 5/30/2014

last updated: _____

area previously shown on map(s)

522-01

NOTE: This map was prepared for the use of the Washoe County Assessor for assessment and illustrative purposes only. It does not represent a survey of the premises. No liability is assumed as to the sufficiency or accuracy of the data delineated hereon.