


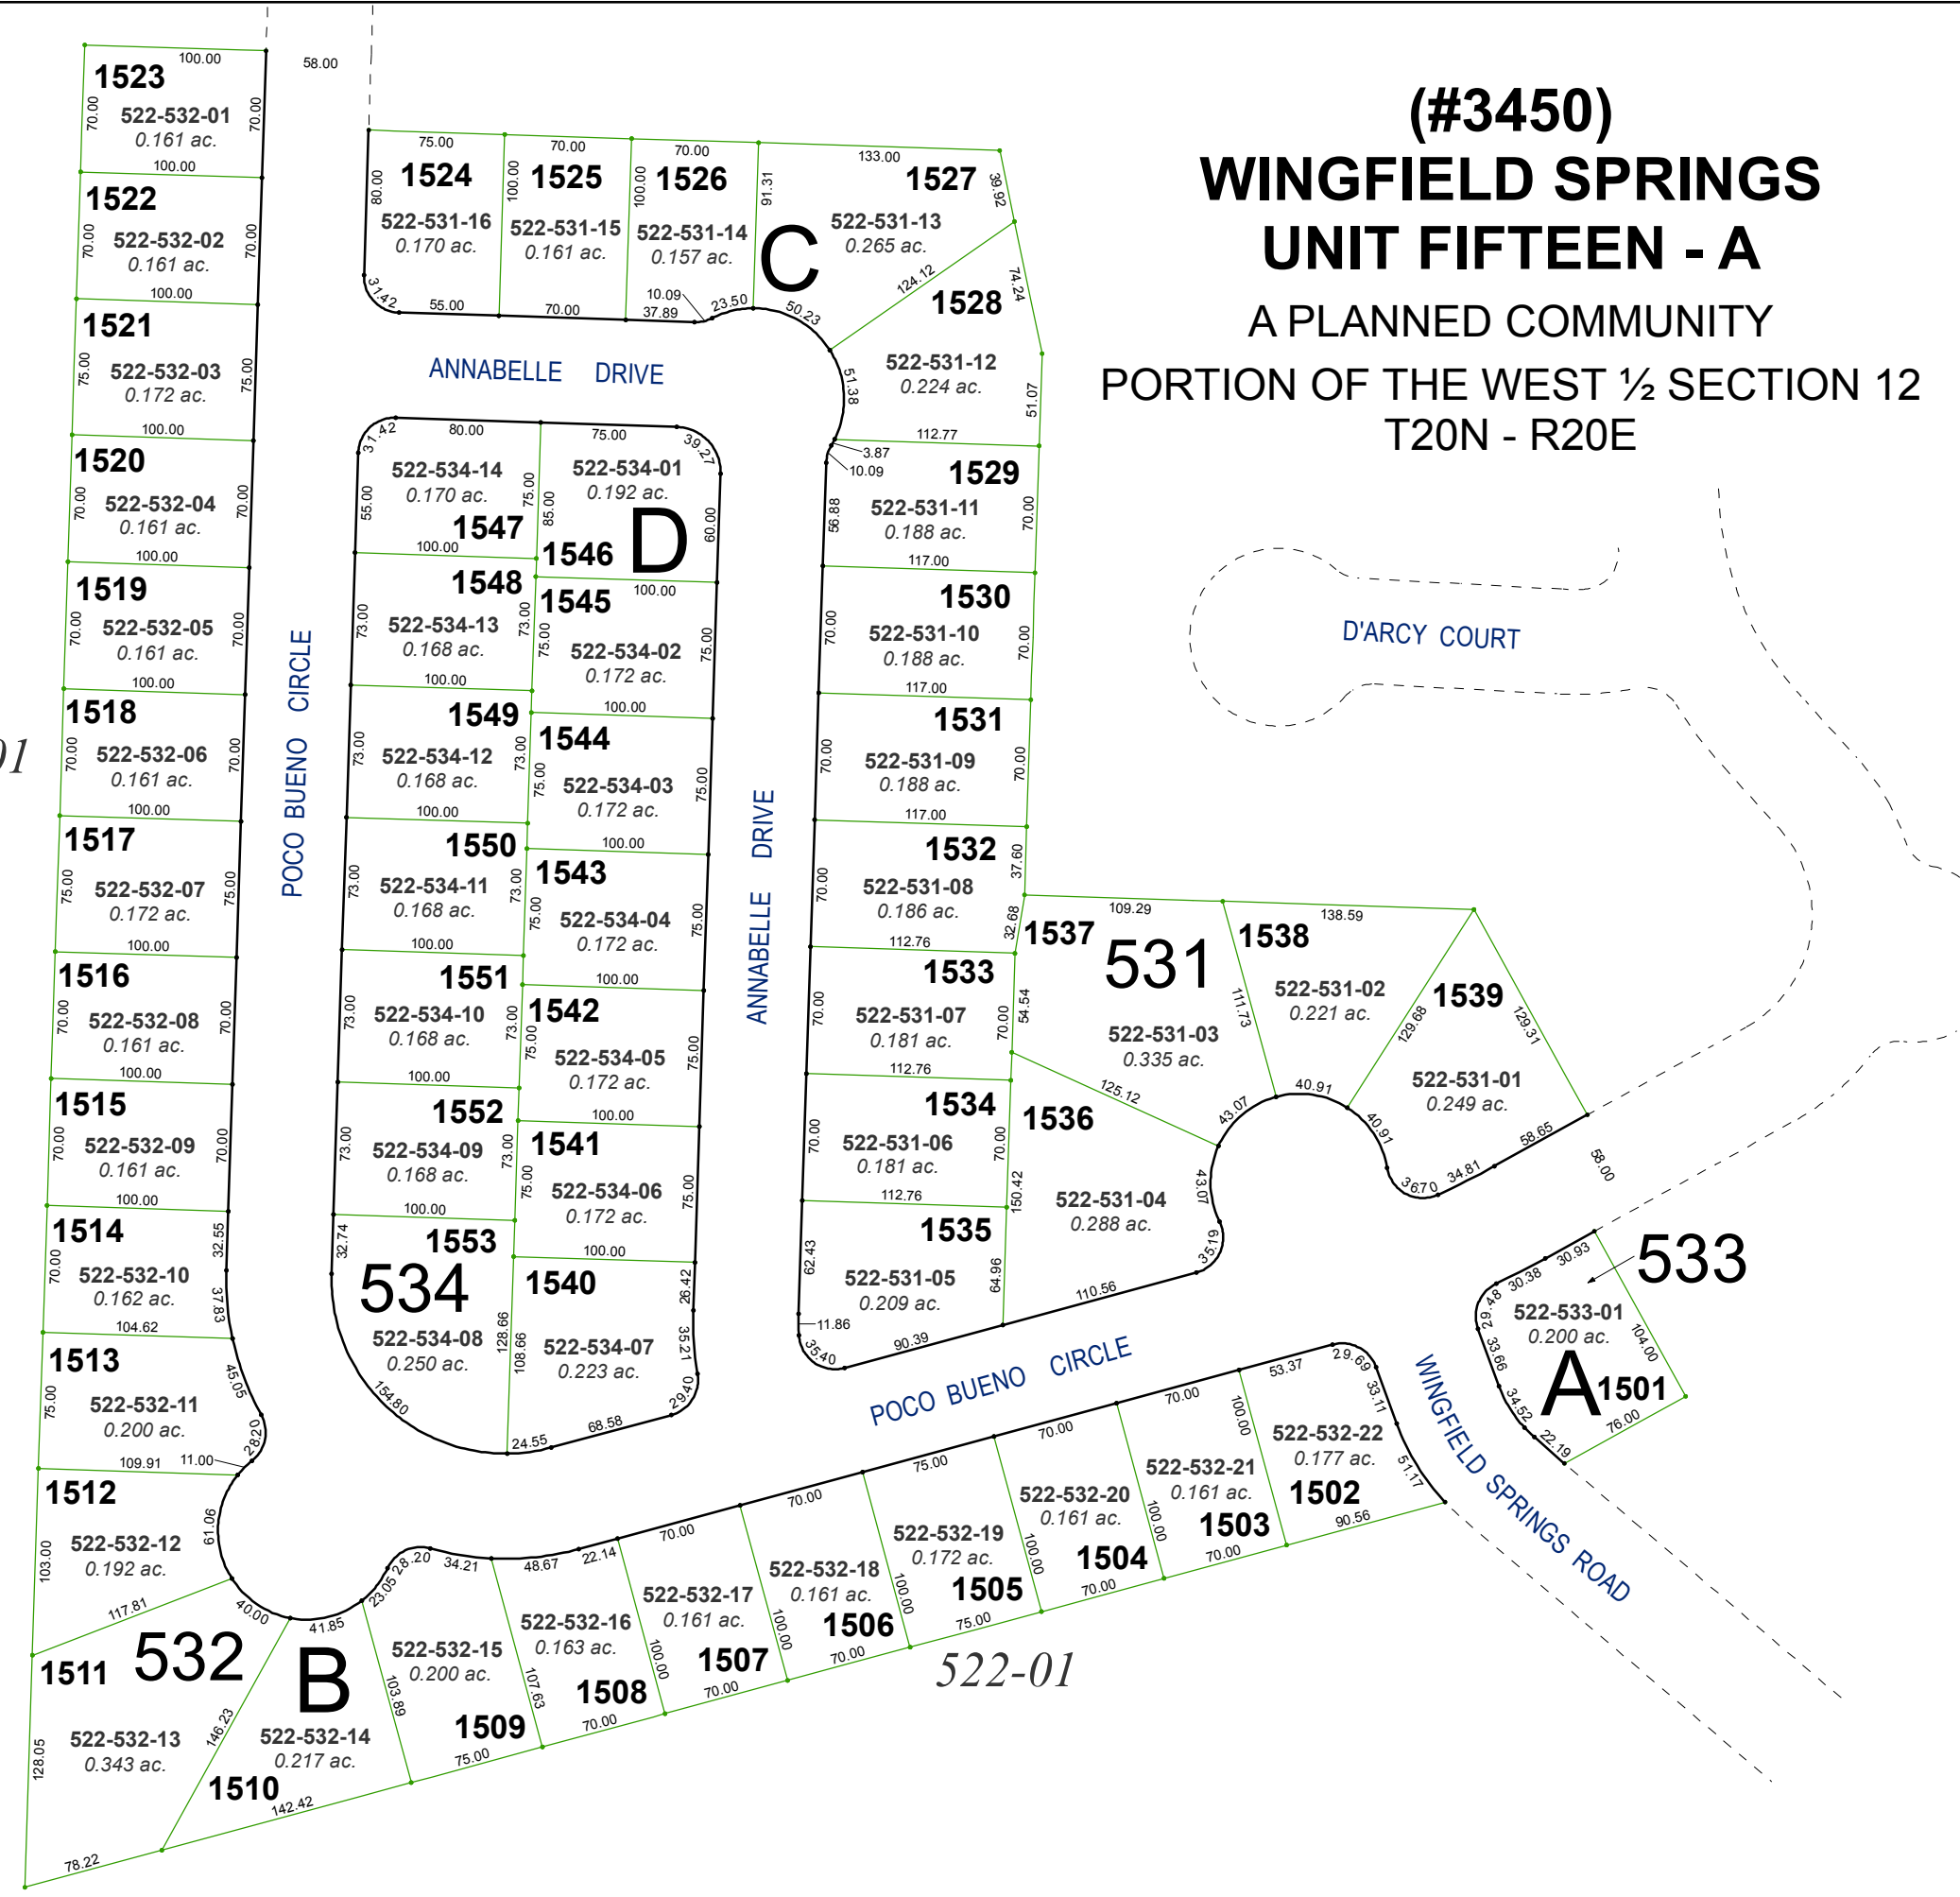

(#3450)
**WINGFIELD SPRINGS
UNIT FIFTEEN - A**


A PLANNED COMMUNITY
PORTION OF THE WEST ½ SECTION 12
T20N - R20E

Assessor's Map Number



522-53

STATE OF NEVADA
**WASHOE COUNTY
ASSESSOR'S OFFICE**
Joshua G. Wilson, Assessor

1001 East Ninth Street
Building D
Reno, Nevada 89512
(775) 328-2231

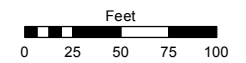

1 inch = 100 feet

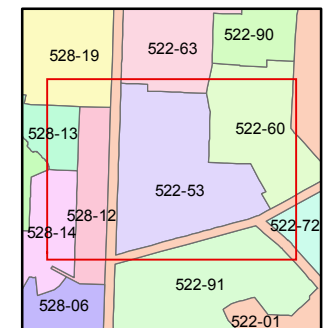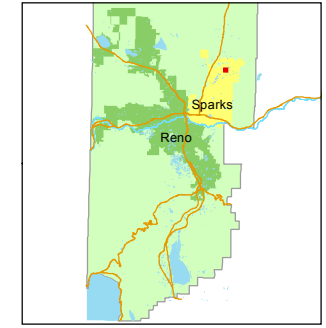

created by: EMG 6/2/2014

last updated: _____

area previously shown on map(s)
522-01

NOTE: This map was prepared for the use of the Washoe County Assessor for assessment and illustrative purposes only. It does not represent a survey of the premises. No liability is assumed as to the sufficiency or accuracy of the data delineated hereon.