

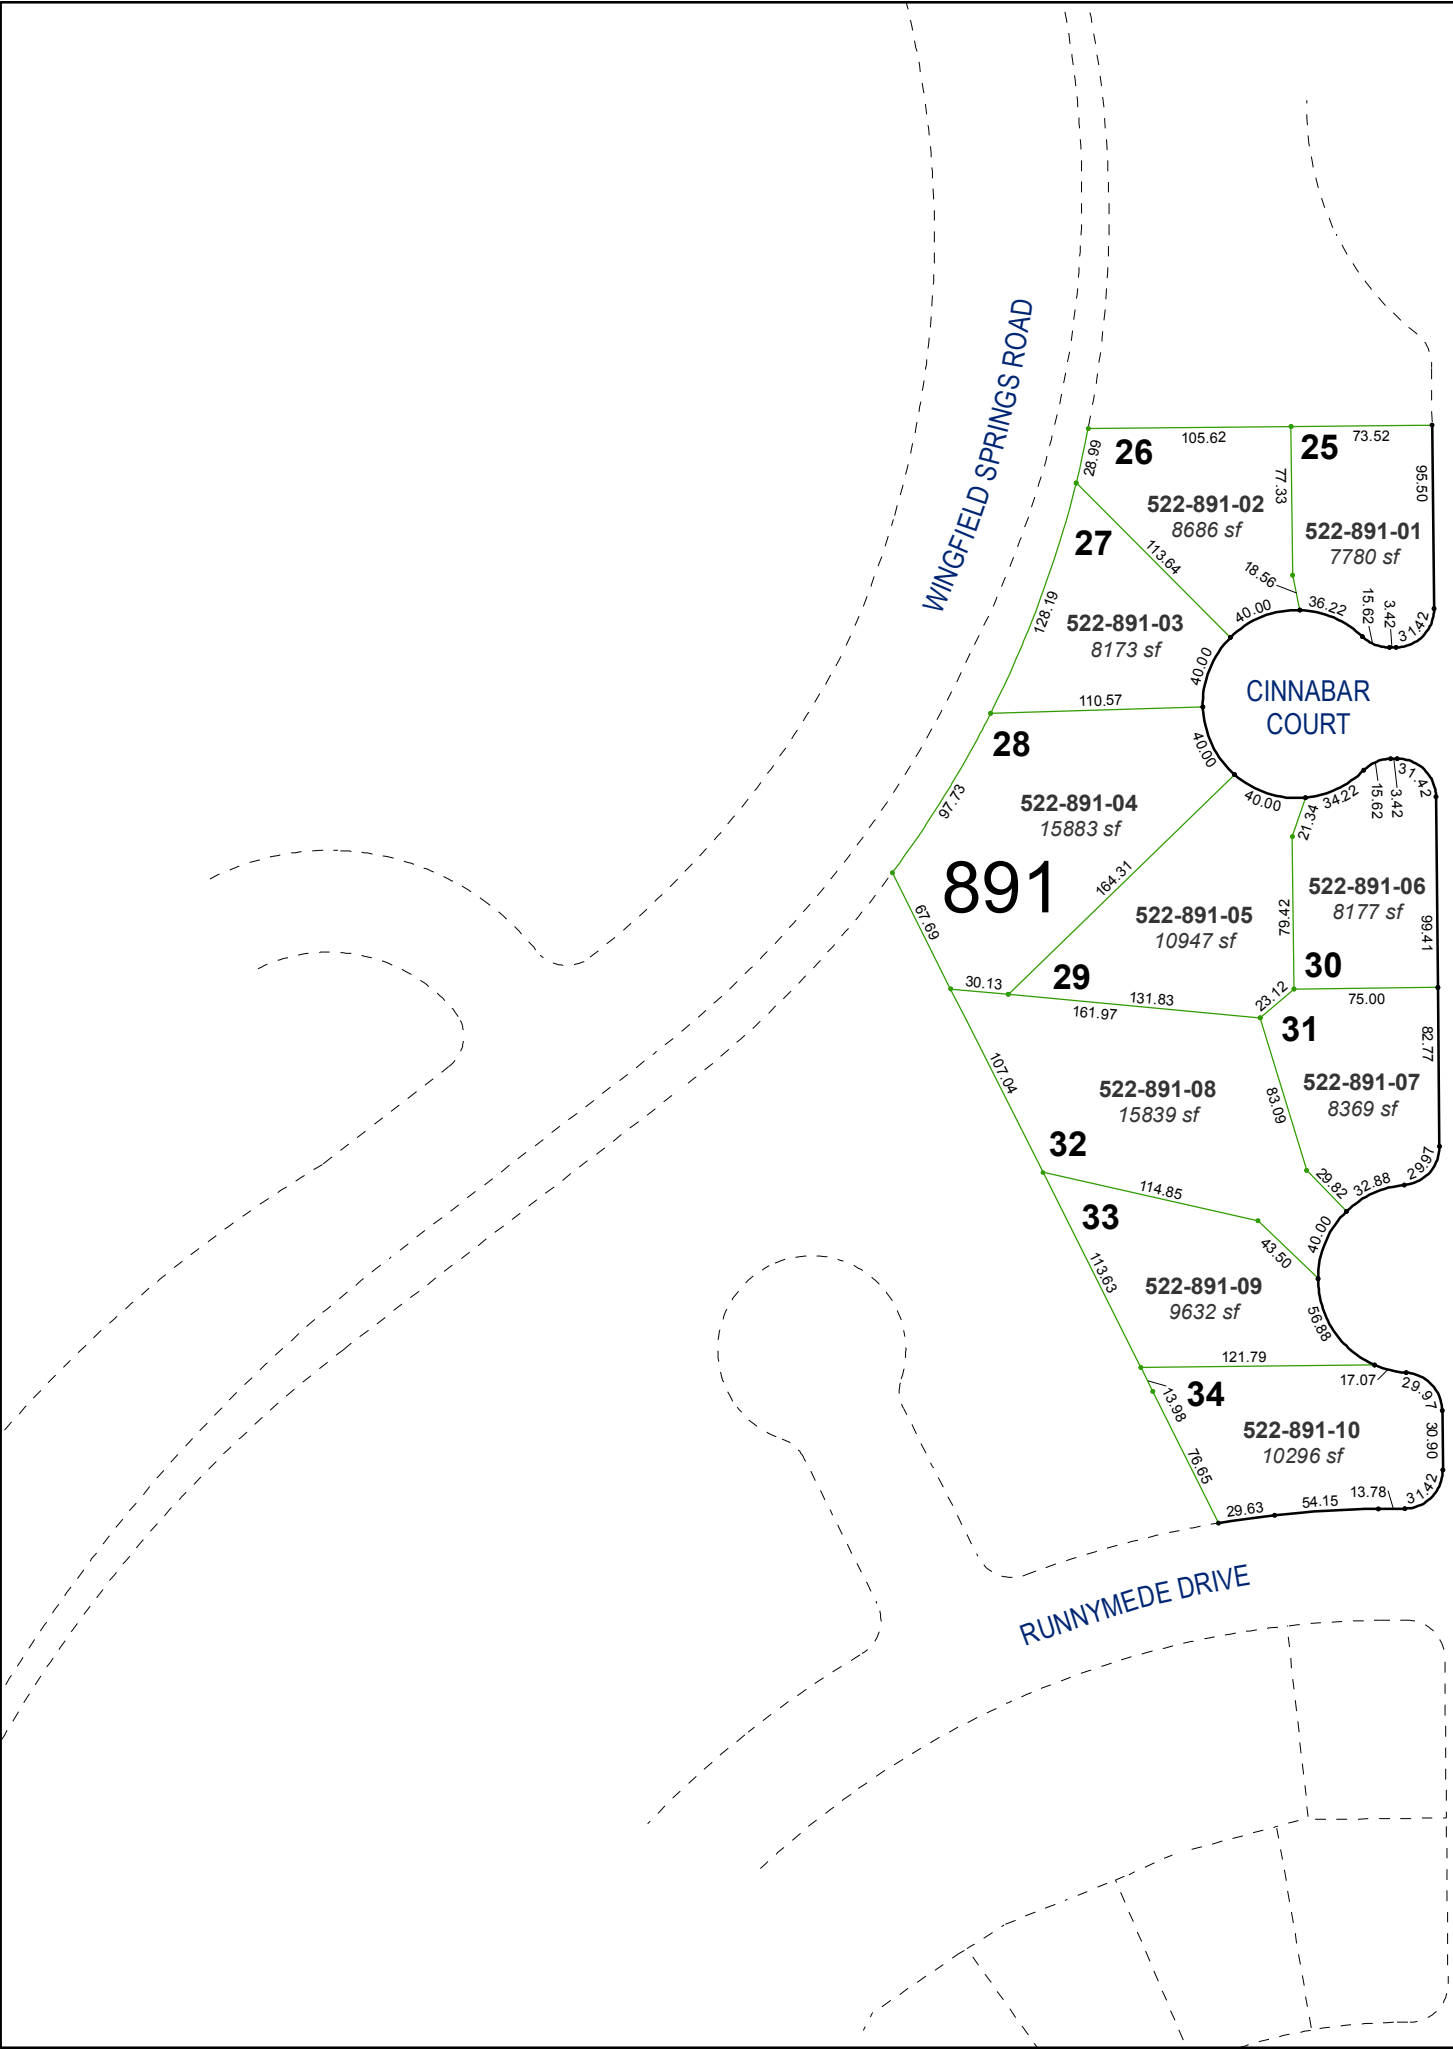


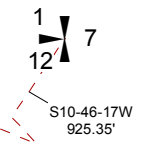

CINNAMON DRIVE

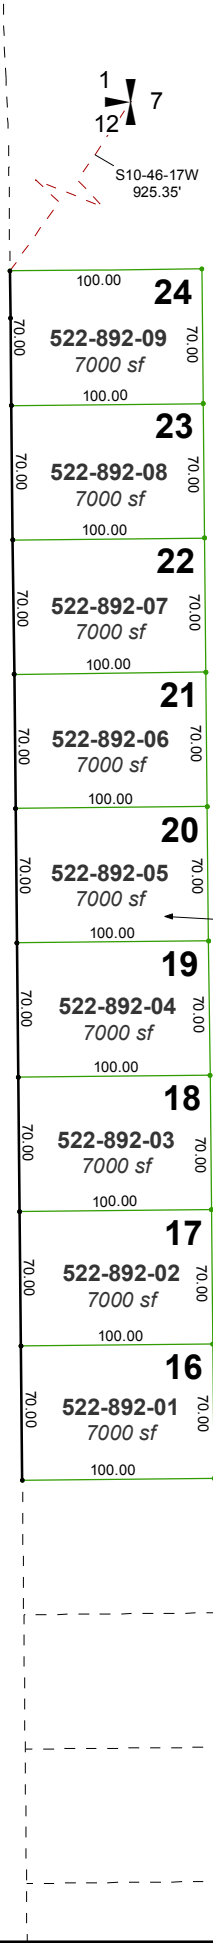

892
522-10

(#3745)
**WINGFIELD SPRINGS
UNIT 9-B**


PORTION OF NORTH ½ SECTION 12
T20N - R20E

Assessor's Map Number



522-89

STATE OF NEVADA
**WASHOE COUNTY
ASSESSOR'S OFFICE**
Joshua G. Wilson, Assessor

1001 East Ninth Street
Building D
Reno, Nevada 89512
(775) 328-2231

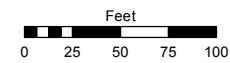

1 inch = 100 feet

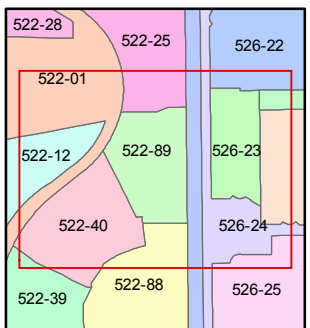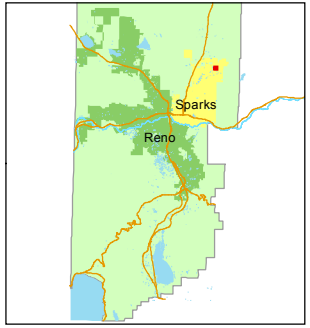

created by: EMG 6/9/2014

last updated: _____

area previously shown on map(s)
522-10

NOTE: This map was prepared for the use of the Washoe County Assessor for assessment and illustrative purposes only. It does not represent a survey of the premises. No liability is assumed as to the sufficiency or accuracy of the data delineated hereon.