


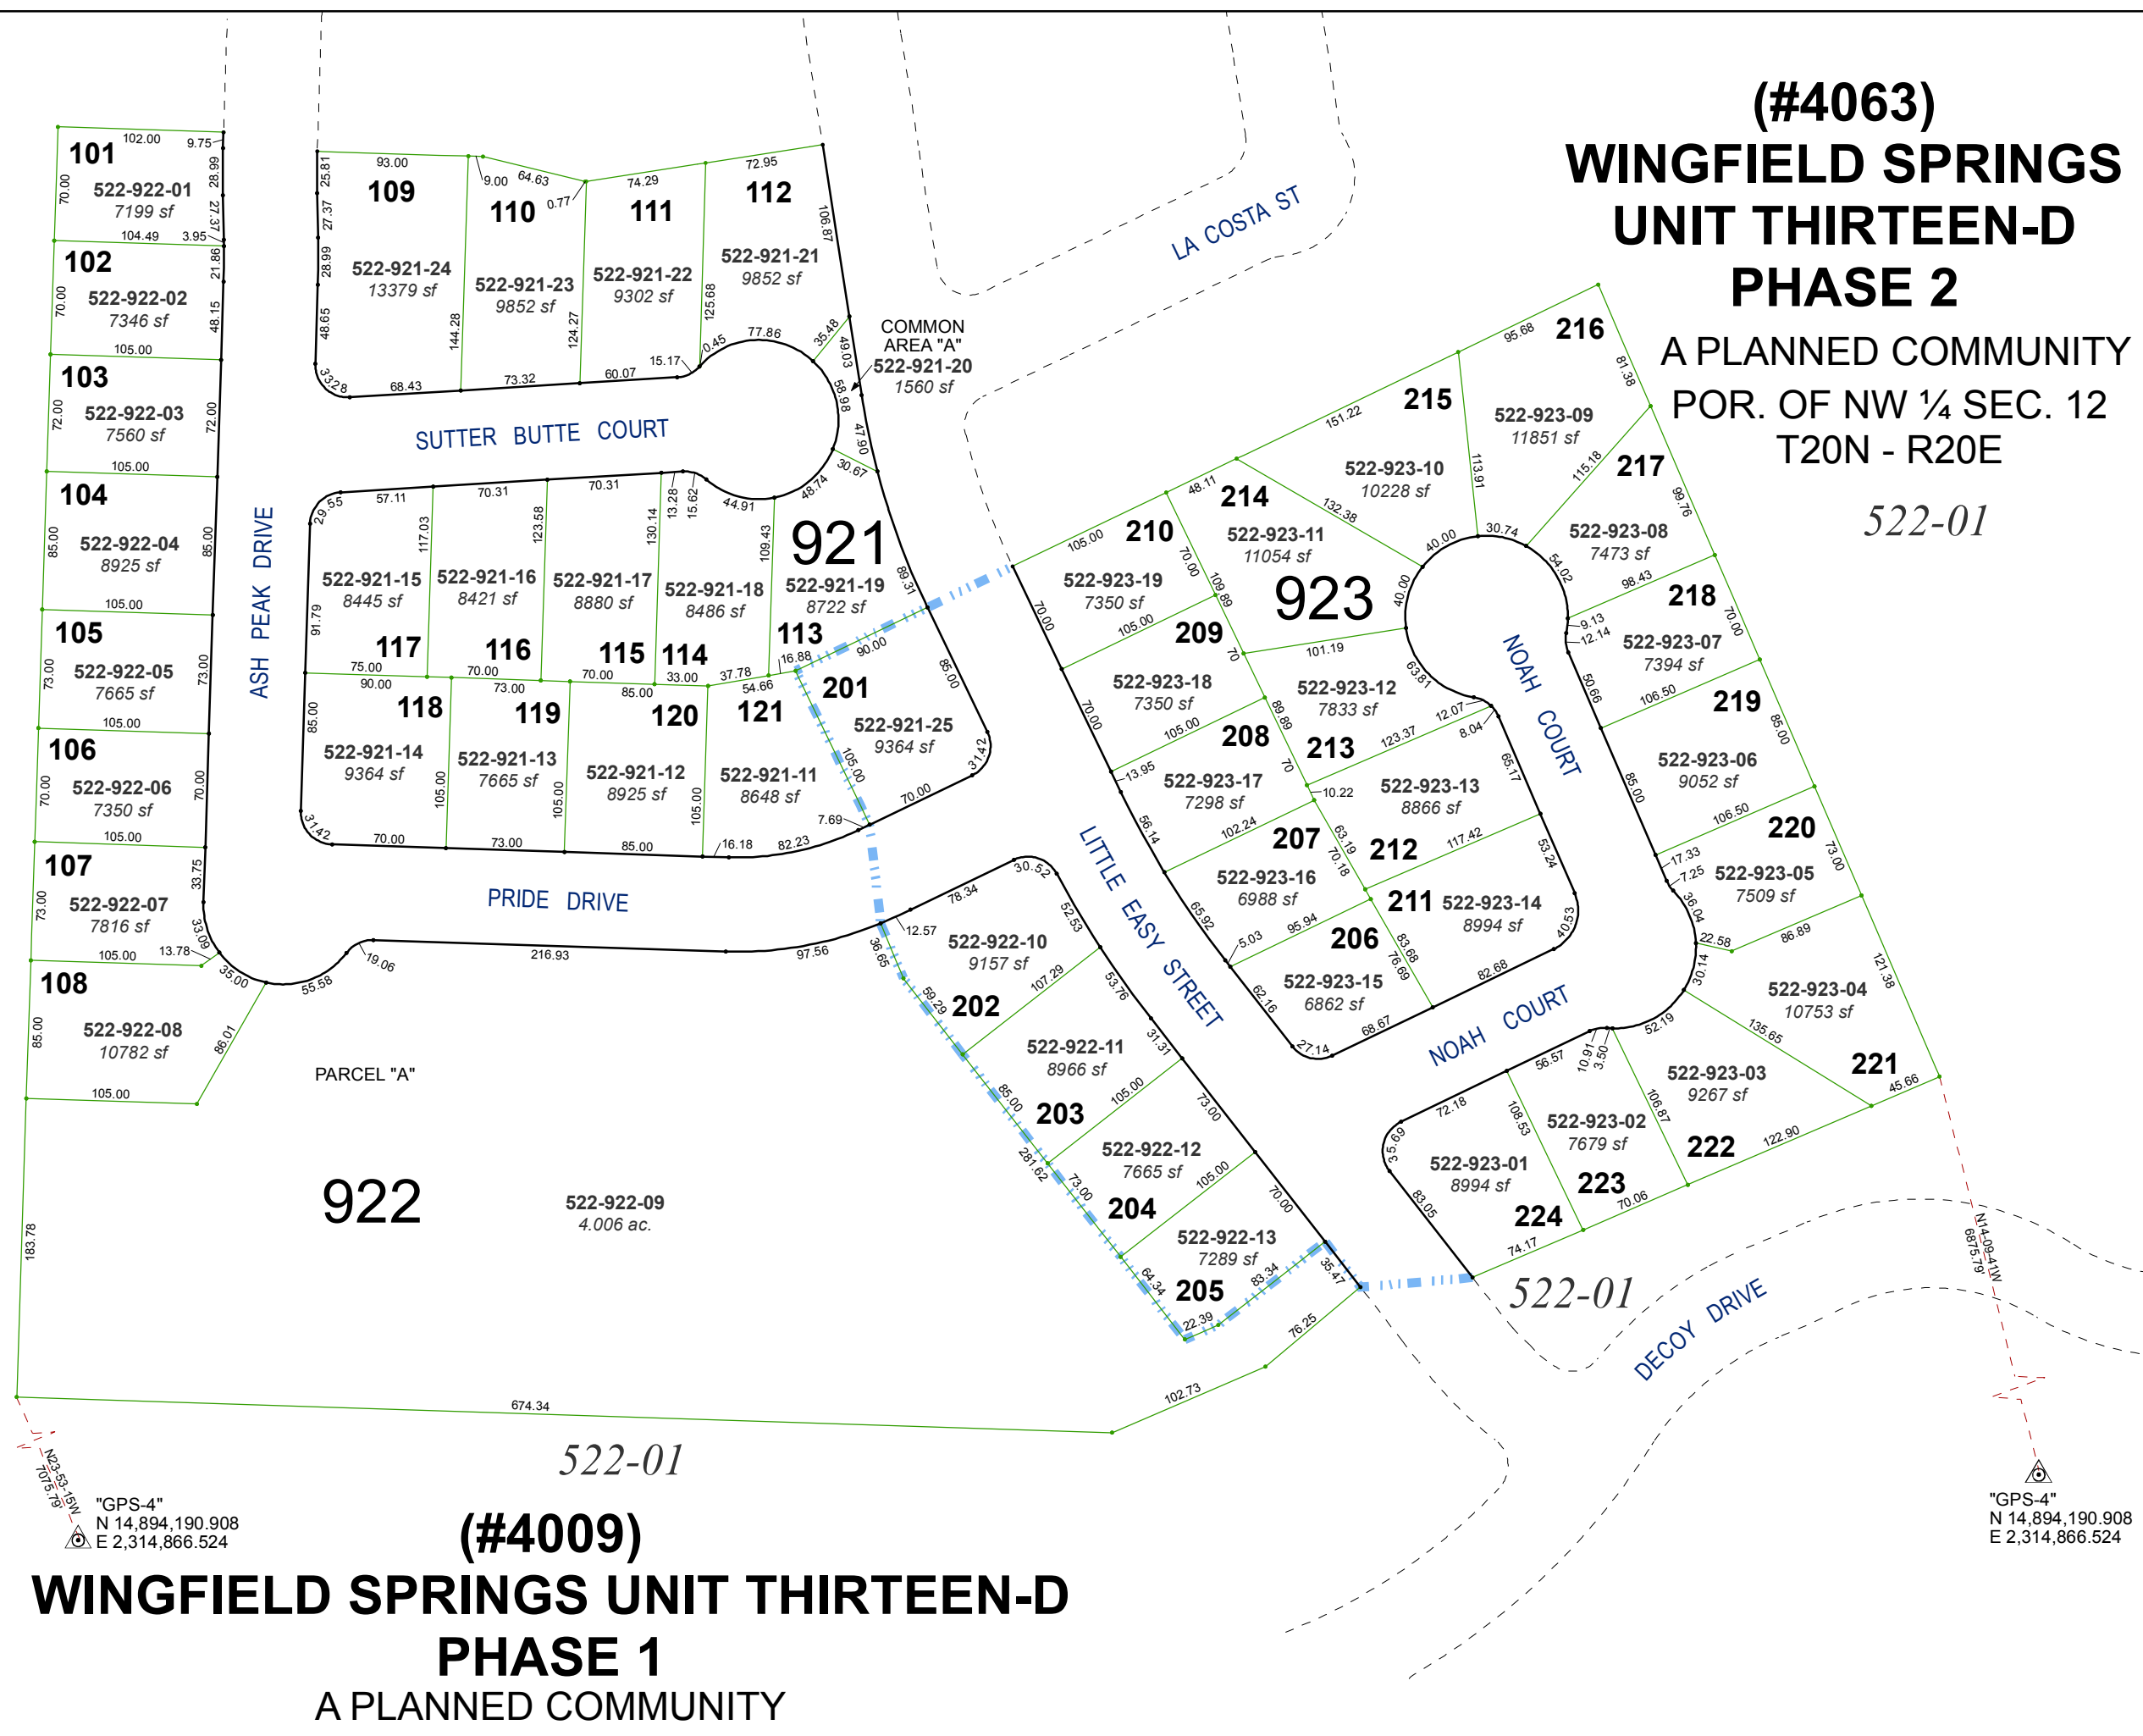

(#4063)
WINGFIELD SPRINGS
UNIT THIRTEEN-D
PHASE 2

A PLANNED COMMUNITY
POR. OF NW ¼ SEC. 12
T20N - R20E

522-01


(#4009)
WINGFIELD SPRINGS UNIT THIRTEEN-D
PHASE 1
A PLANNED COMMUNITY

Assessor's Map Number



522-92

STATE OF NEVADA
WASHOE COUNTY
ASSESSOR'S OFFICE
Joshua G. Wilson, Assessor

1001 East Ninth Street
Building D
Reno, Nevada 89512
(775) 328-2231

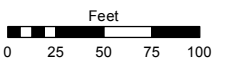

1 inch = 100 feet

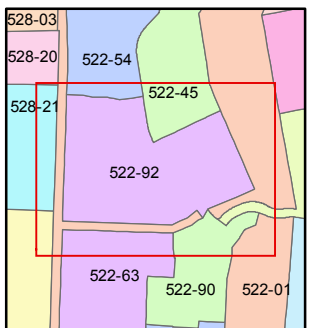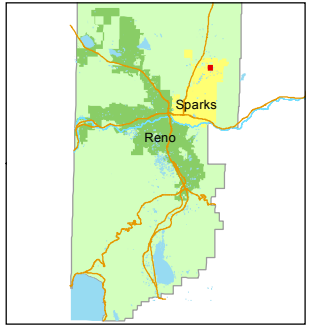

created by: EMG 6/10/2014

last updated: _____

area previously shown on map(s)

522-01

NOTE: This map was prepared for the use of the Washoe County Assessor for assessment and illustrative purposes only. It does not represent a survey of the premises. No liability is assumed as to the sufficiency or accuracy of the data delineated hereon.