


(#3742)
CIMARRON - UNIT 6
PHASE 1

A PLANNED RESIDENTIAL COMMUNITY

PORTION OF SE 1/4 SECTION 1
T20N - R20E

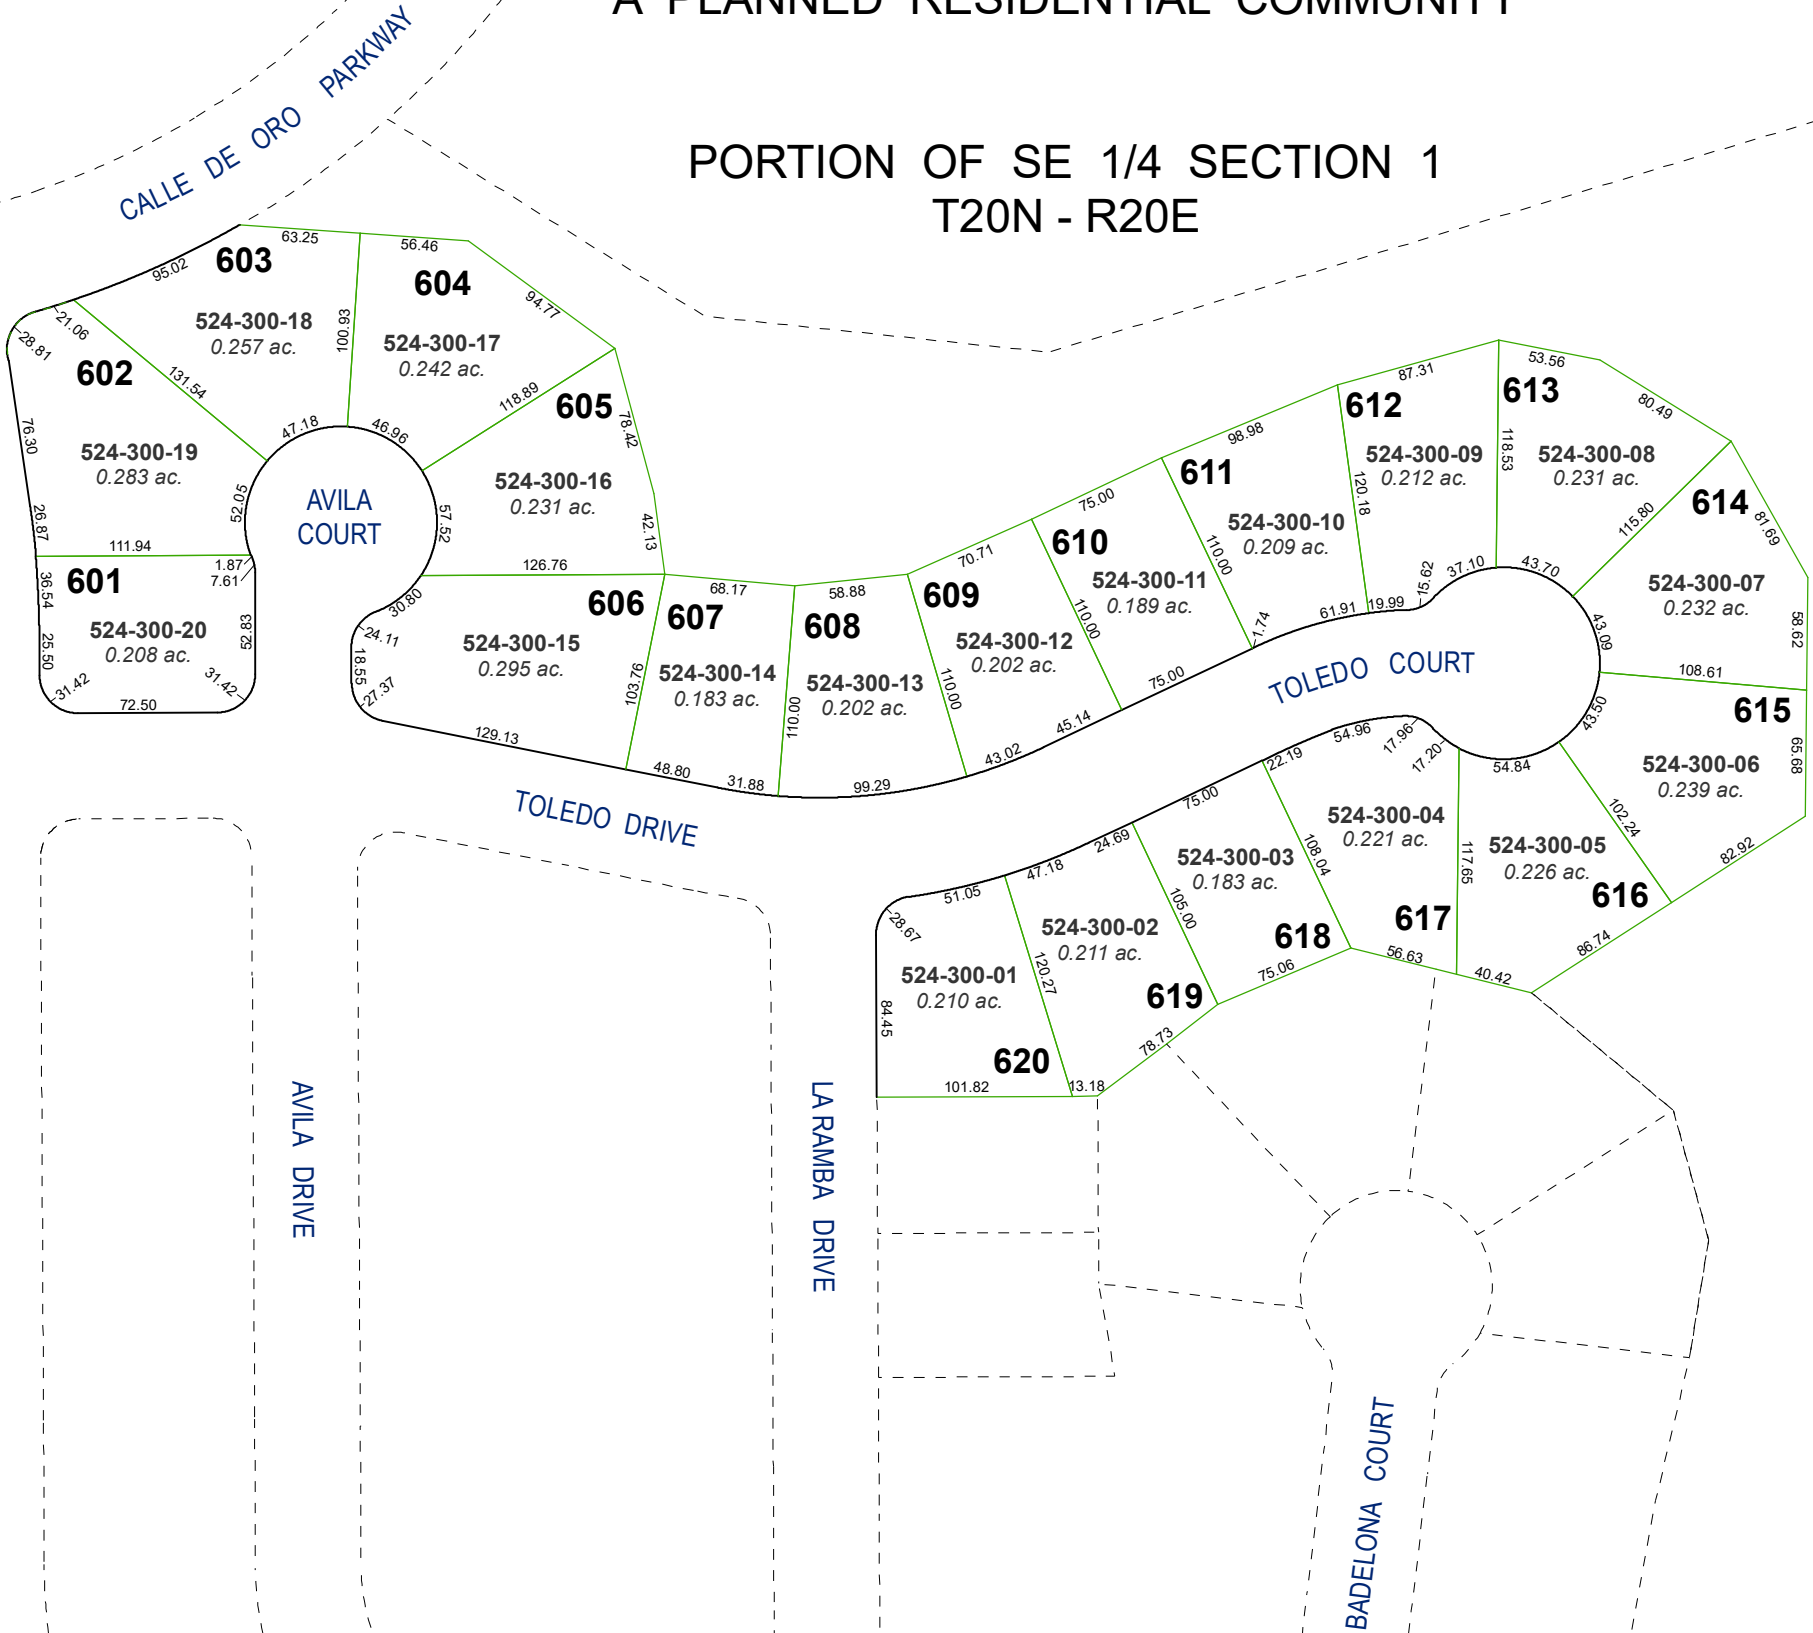

Assessor's Map Number

524-30



STATE OF NEVADA
WASHOE COUNTY
ASSESSOR'S OFFICE

1001 East Ninth Street, Building D
Reno, Nevada 89512
(775) 328-2231



Feet
0 25 50 75 100

1 inch = 100 feet

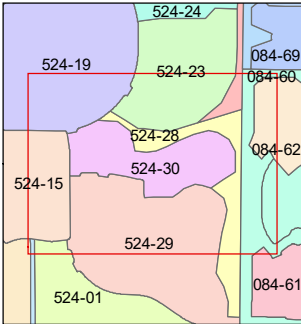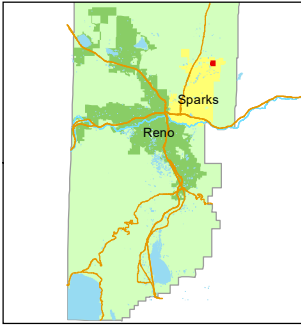

created by: KGC 3/6/2024

updated:

area previously shown on map(s):

522-87

NOTE: This map was prepared for the use of the Washoe County Assessor for assessment and illustrative purposes only. It does not represent a survey of the premises. No liability is assumed as to the sufficiency or accuracy of the data delineated hereon.