


(#4365)
THE FOOTHILLS AT WINGFIELD
VILLAGE 15A

PORTION OF THE NW¼ OF SECTION 7
T20N - R21E

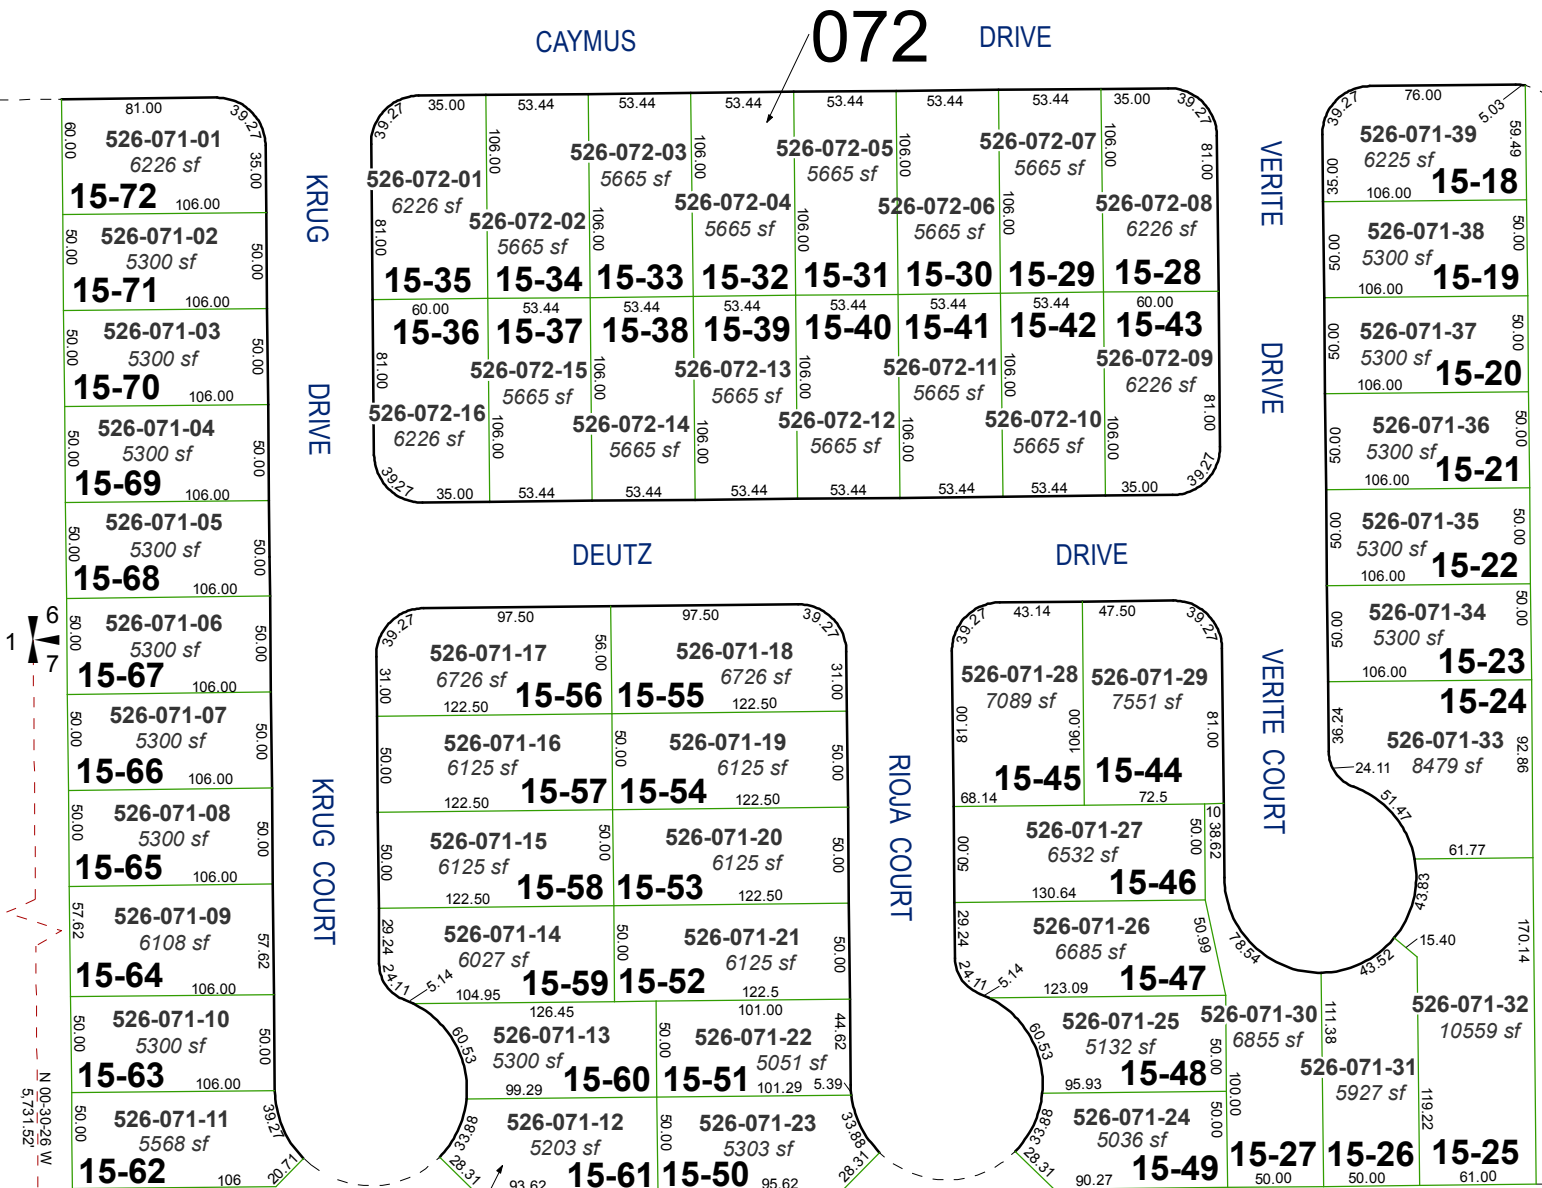


GPS MONUMENT #2077
PER R.O.S. NO. 3885
N 14,900,243.11
E 2,317,189.15

Assessor's Map Number



526-07

STATE OF NEVADA
WASHOE COUNTY
ASSESSOR'S OFFICE
Joshua G. Wilson, Assessor

1001 East Ninth Street
Building D
Reno, Nevada 89512
(775) 328-2231

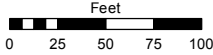

1 inch = 100 feet

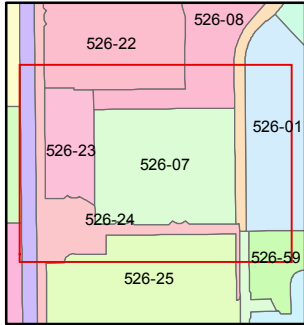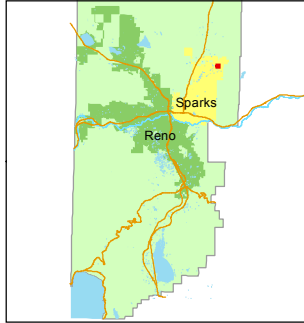

created by: EMG 2/20/2014

last updated: _____

area previously shown on map(s)

084-56

NOTE: This map was prepared for the use of the Washoe County Assessor for assessment and illustrative purposes only. It does not represent a survey of the premises. No liability is assumed as to the sufficiency or accuracy of the data delineated hereon.