


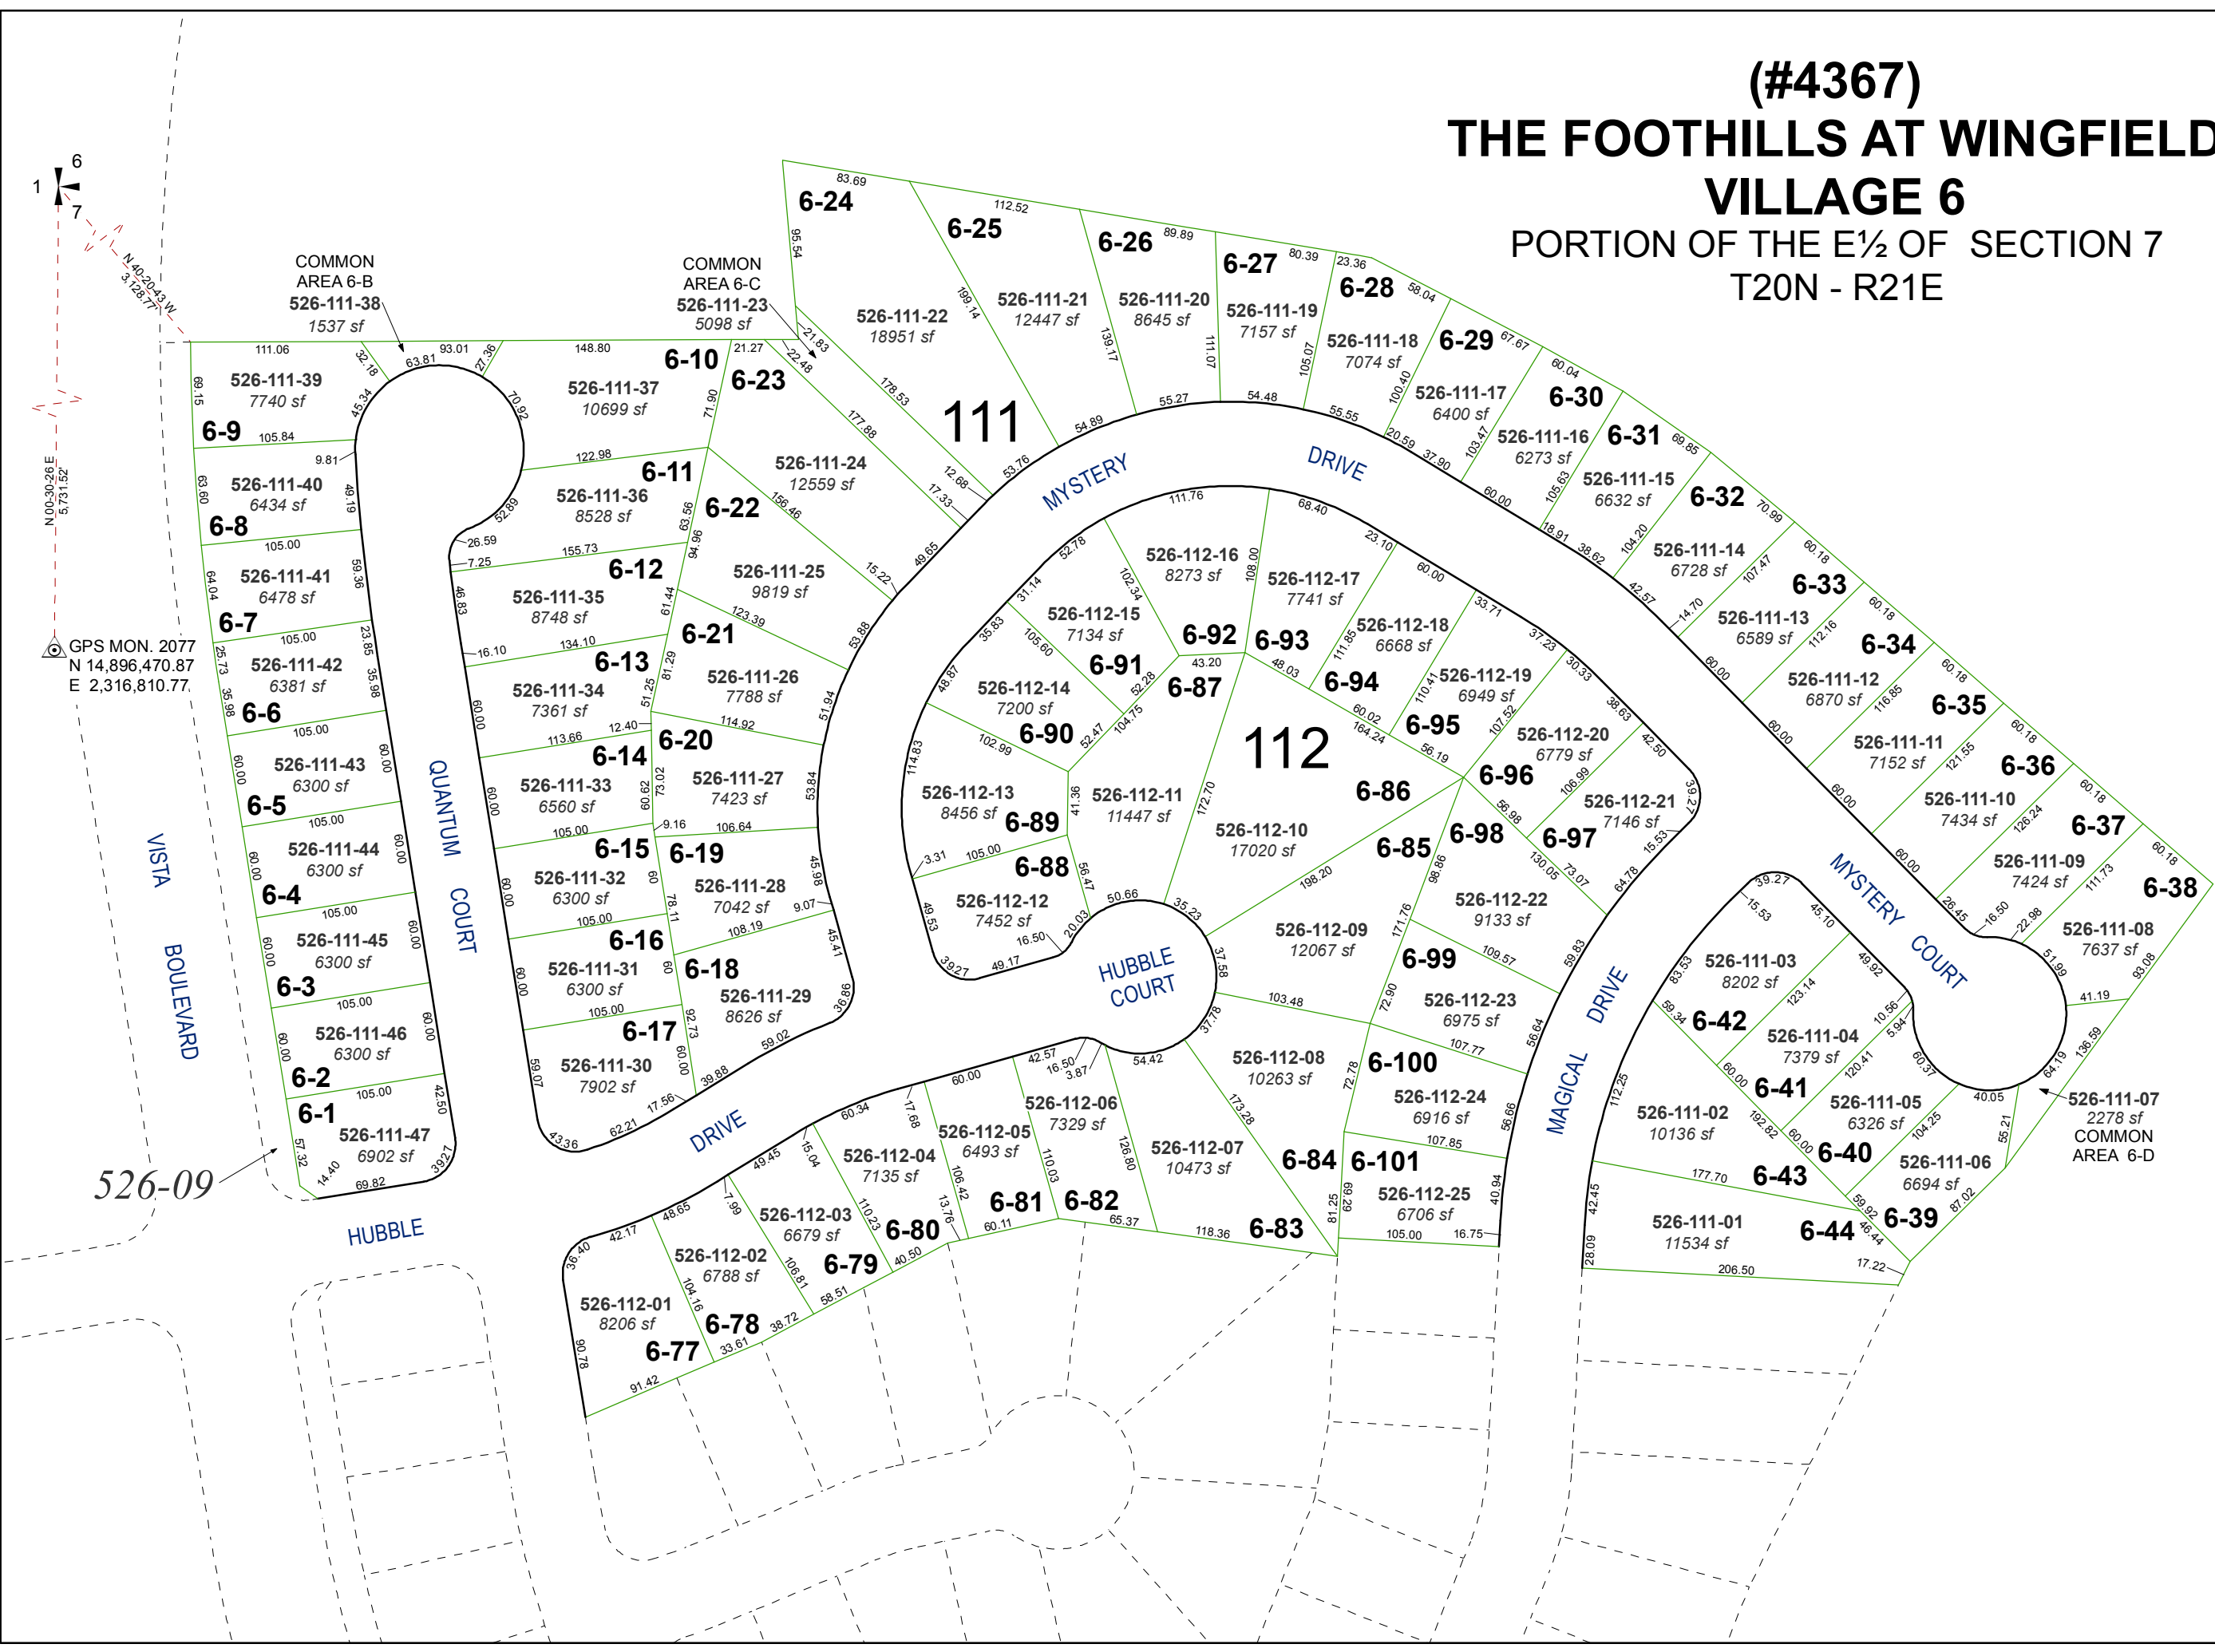

(#4367)
THE FOOTHILLS AT WINGFIELD
VILLAGE 6
PORTION OF THE E½ OF SECTION 7
T20N - R21E



Assessor's Map Number
526-11

STATE OF NEVADA
WASHOE COUNTY
ASSESSOR'S OFFICE
Joshua G. Wilson, Assessor

1001 East Ninth Street
Building D
Reno, Nevada 89512
(775) 328-2231



Feet
0 25 50 75 100
1 inch = 100 feet

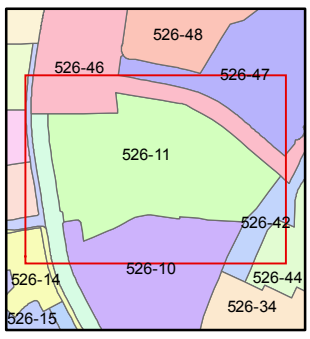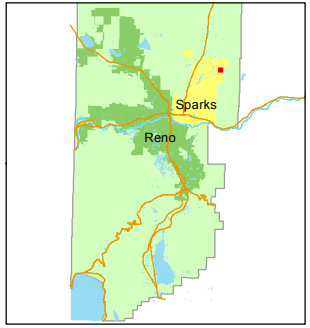

created by: EMG 2/21/2014
last updated: _____
area previously shown on map(s)
526-01

NOTE: This map was prepared for the use of the Washoe County Assessor for assessment and illustrative purposes only. It does not represent a survey of the premises. No liability is assumed as to the sufficiency or accuracy of the data delineated hereon.