



(#4466)
**THE FOOTHILLS AT WINGFIELD
VILLAGE 15B**
(NEW URBAN DISTRICT)
PORTION OF THE NW¼ OF SECTION 7
T20N - R21E


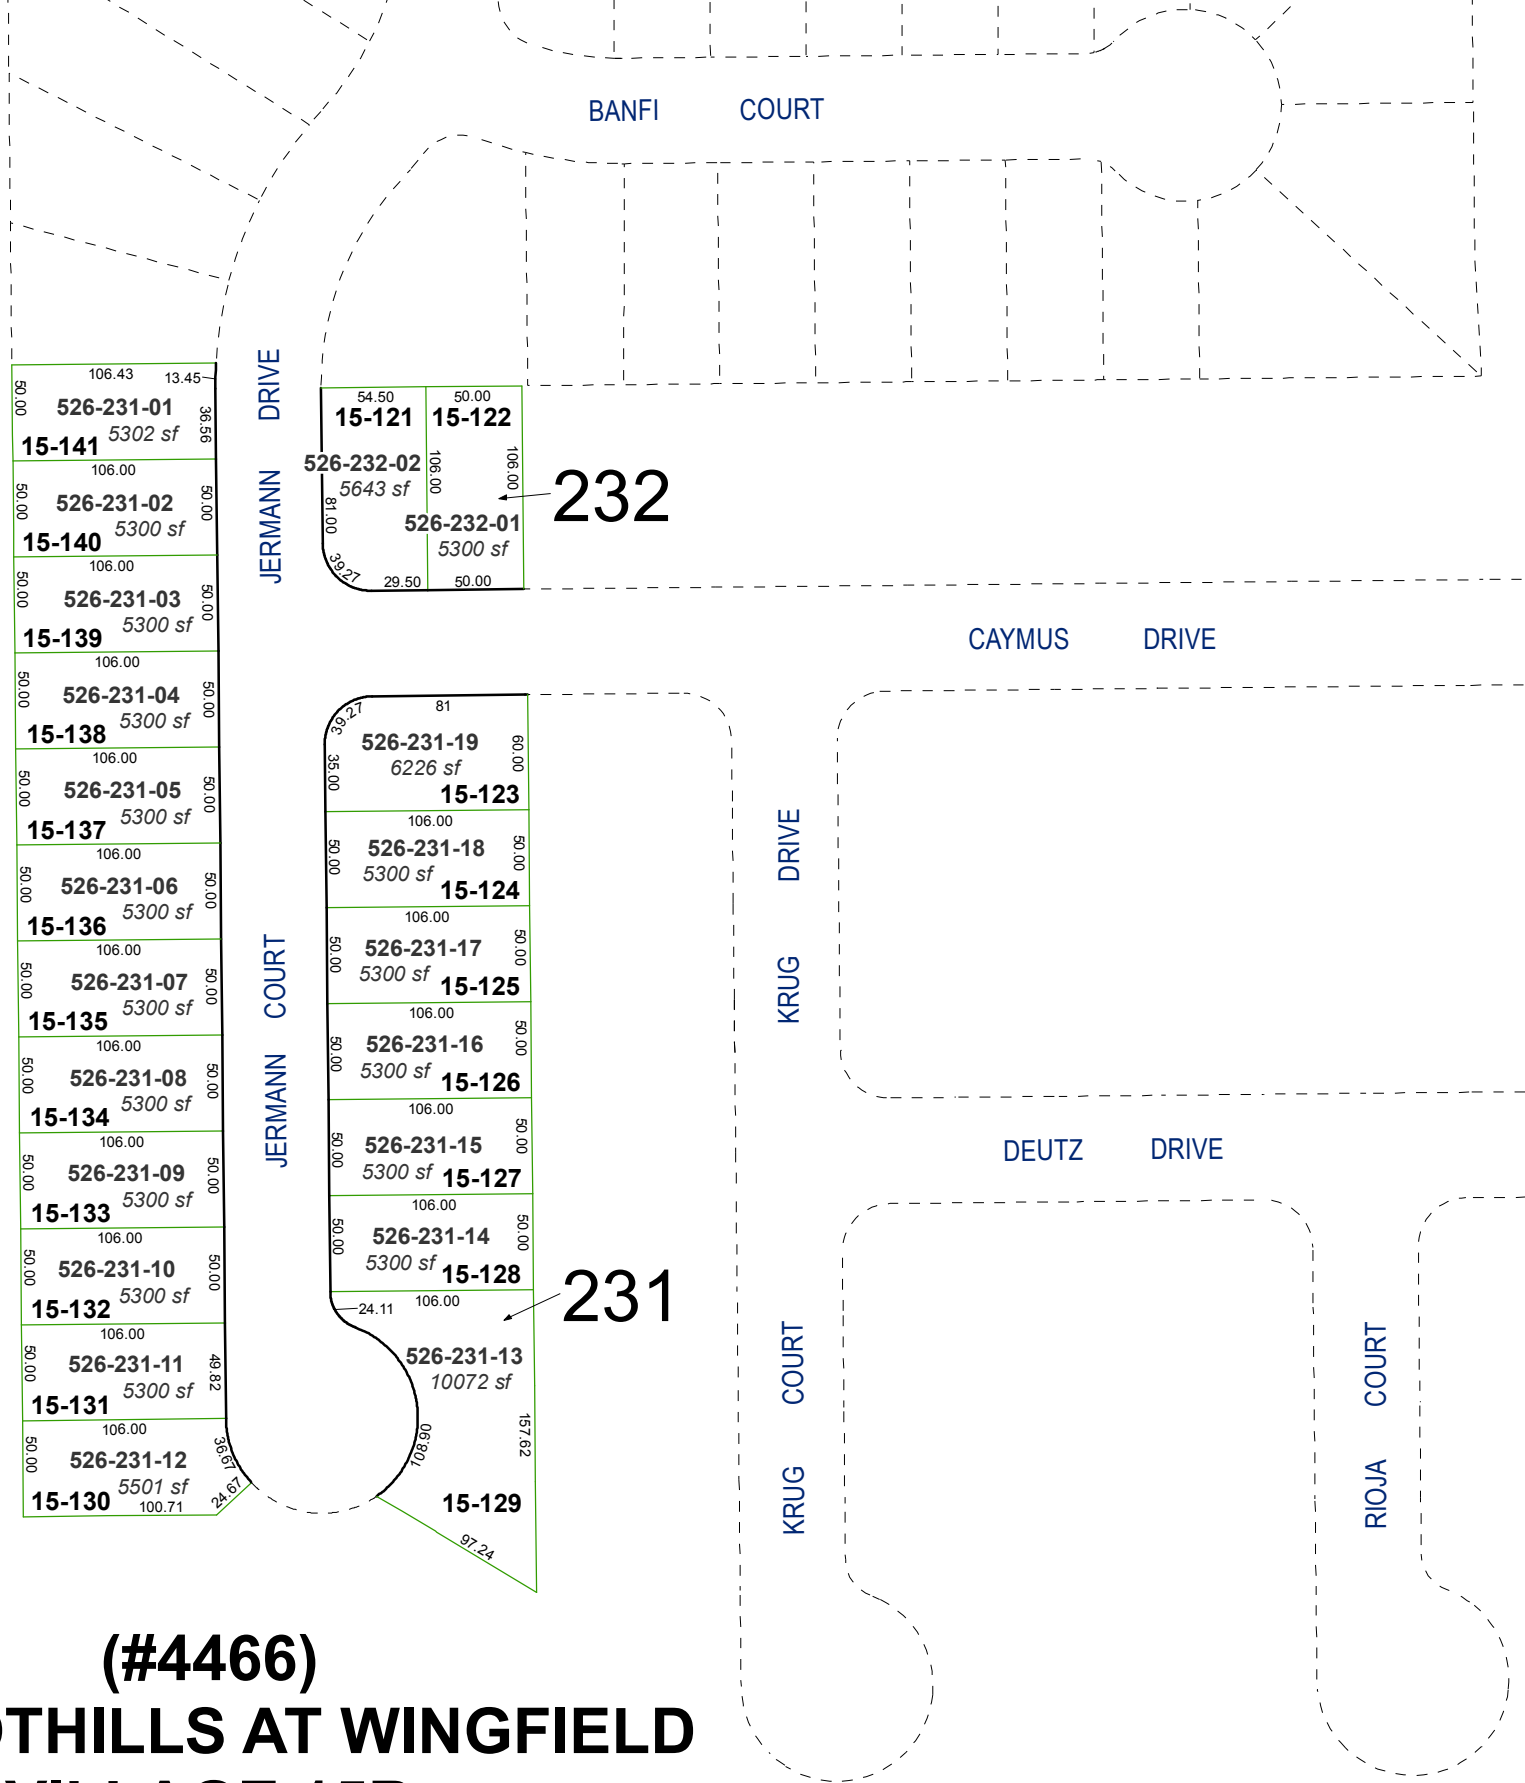


Assessor's Map Number
526-23

STATE OF NEVADA
WASHOE COUNTY
ASSESSOR'S OFFICE
Joshua G. Wilson, Assessor
1001 East Ninth Street
Building D
Reno, Nevada 89512
(775) 328-2231

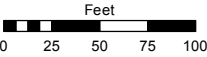

1 inch = 100 feet

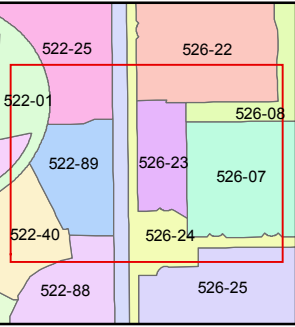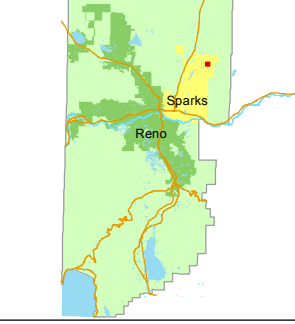

created by: EMG 2/27/2014

last updated: _____

area previously shown on map(s)
526-01

NOTE: This map was prepared for the use of the Washoe County Assessor for assessment and illustrative purposes only. It does not represent a survey of the premises. No liability is assumed as to the sufficiency or accuracy of the data delineated hereon.