


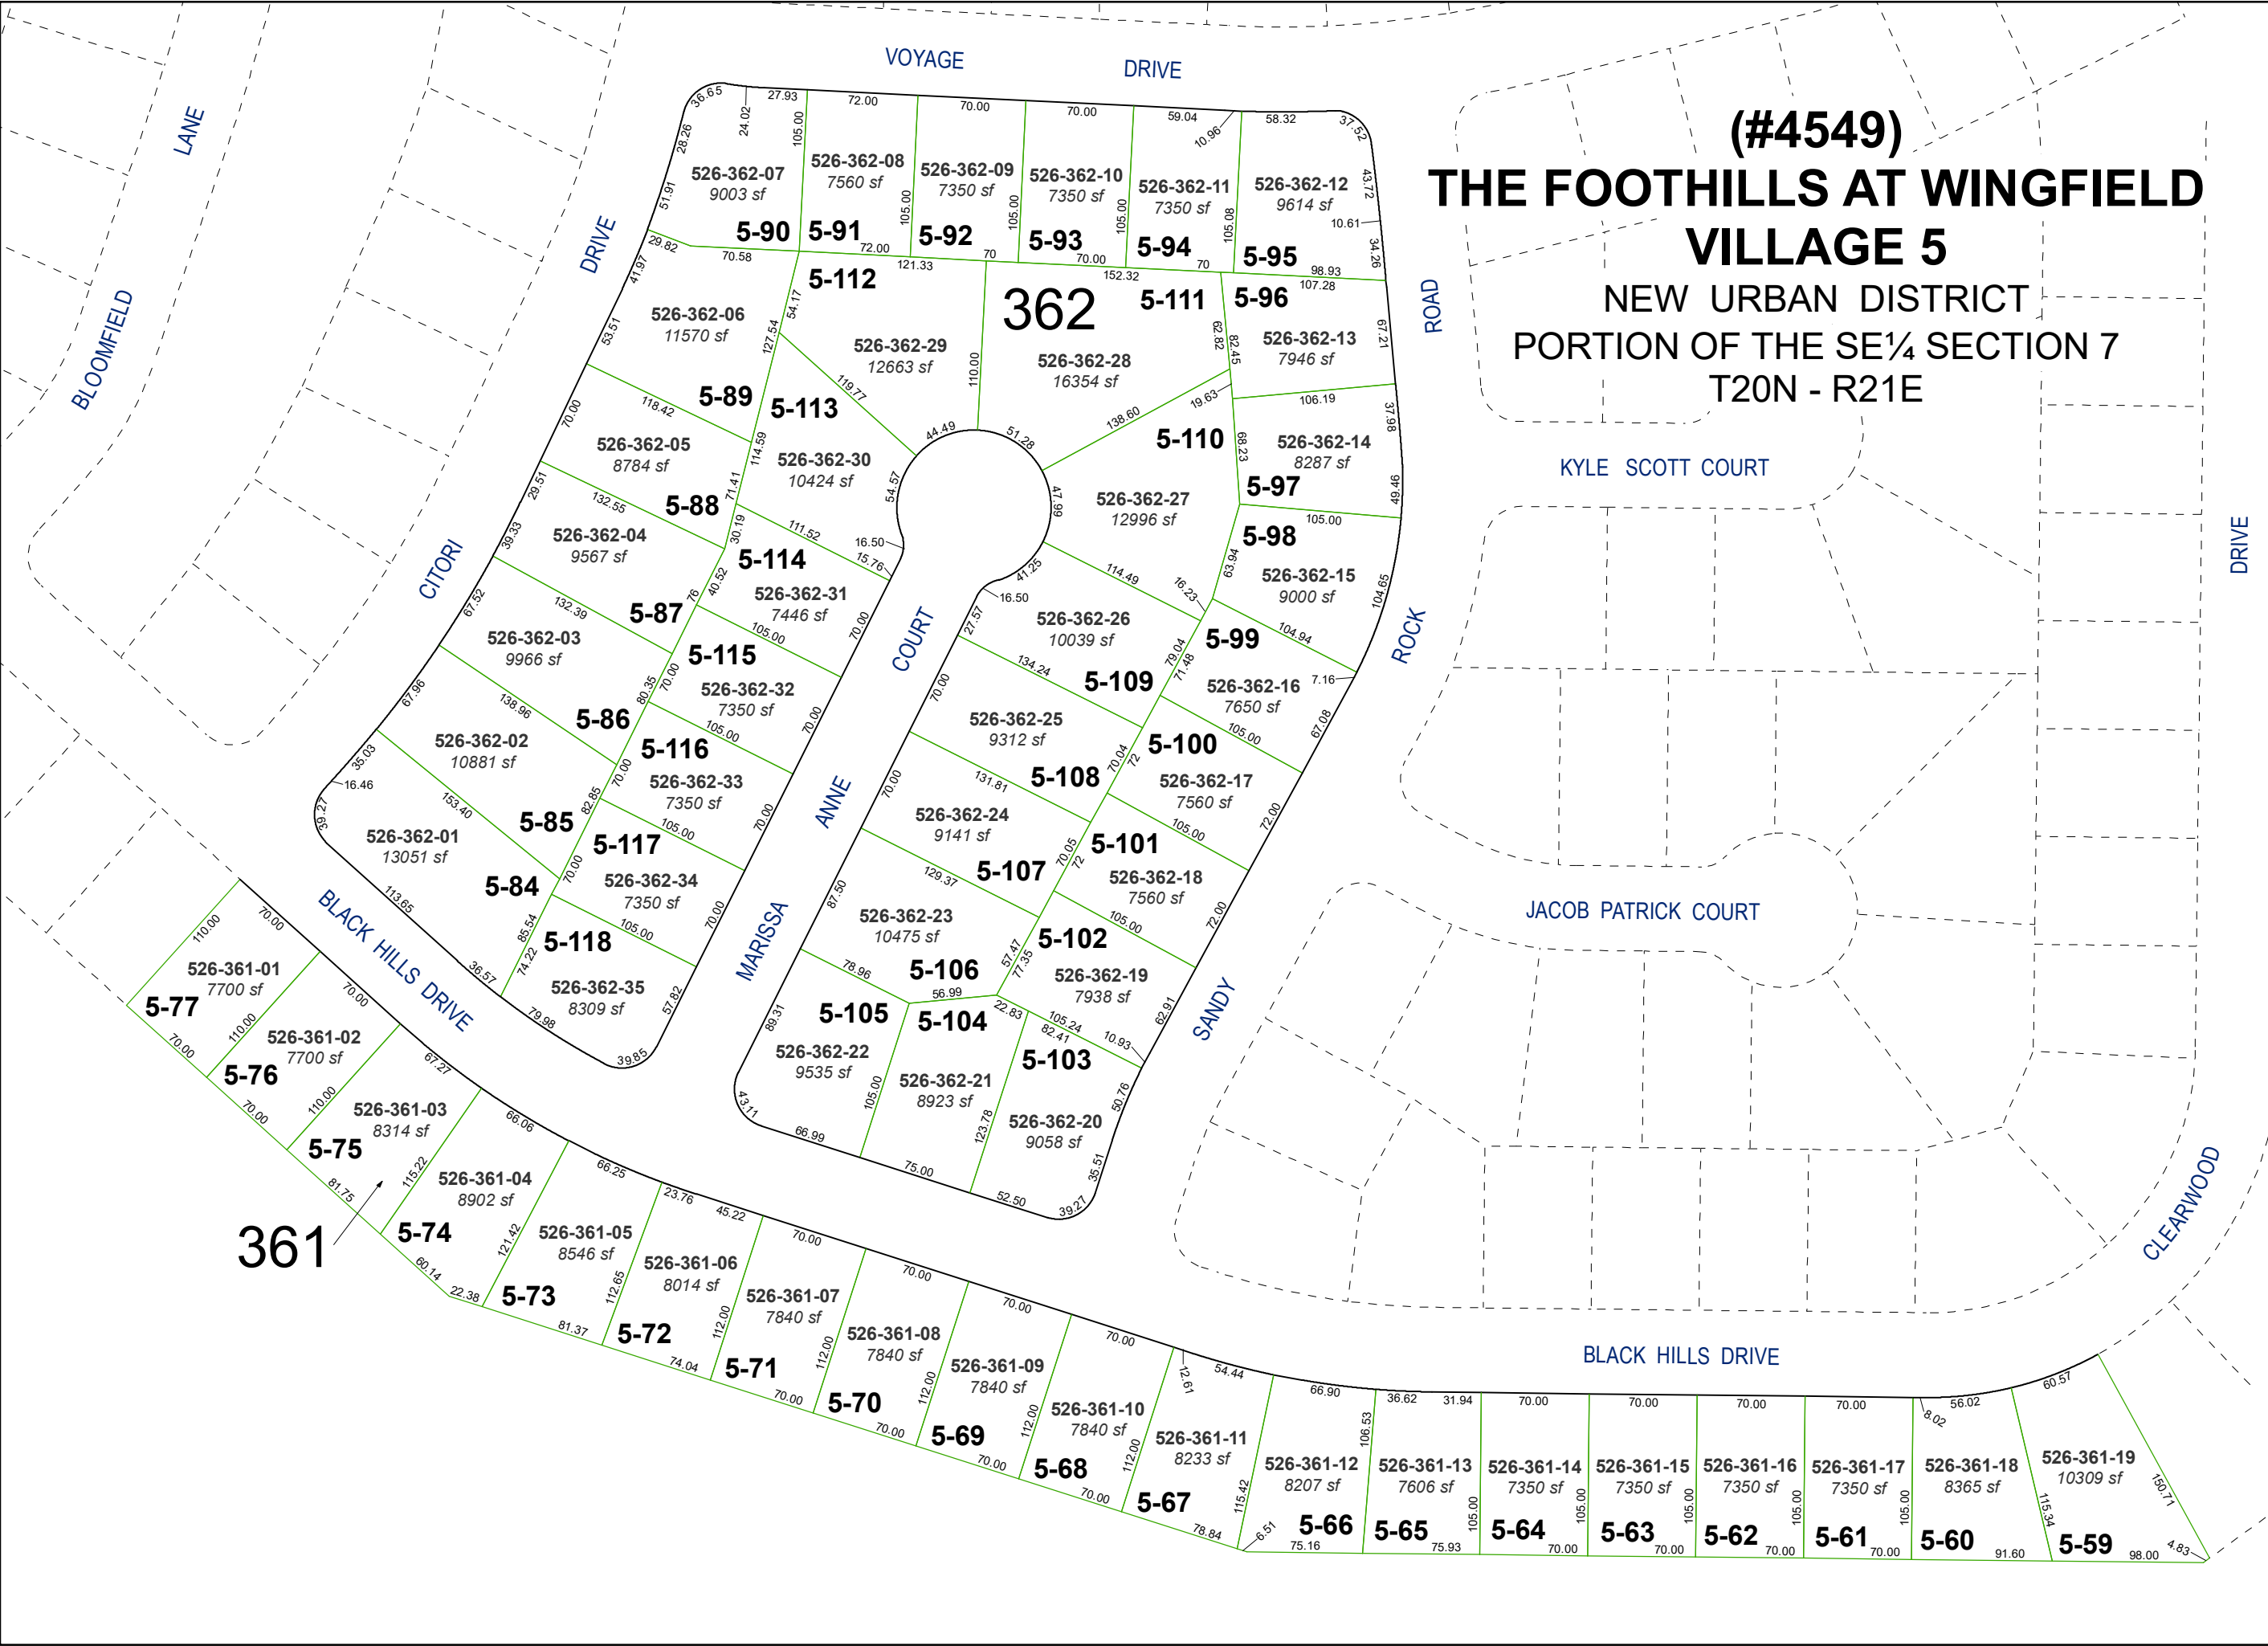


(#4549)
THE FOOTHILLS AT WINGFIELD
VILLAGE 5
NEW URBAN DISTRICT
PORTION OF THE SE¼ SECTION 7
T20N - R21E



Assessor's Map Number

526-36

STATE OF NEVADA
WASHOE COUNTY
ASSESSOR'S OFFICE
1001 East Ninth Street, Building D
Reno, Nevada 89512
(775) 328-2231

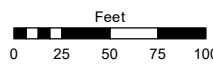

1 inch = 100 feet

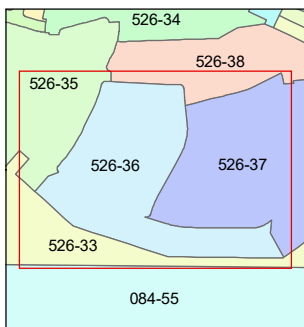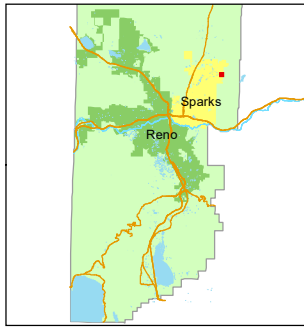

created by: **EMG 3/06/2014**

updated: **JKF 5/1/20**

area previously shown on map(s):
526-33

NOTE: This map was prepared for the use of the Washoe County Assessor for assessment and illustrative purposes only. It does not represent a survey of the premises. No liability is assumed as to the sufficiency or accuracy of the data delineated hereon.