


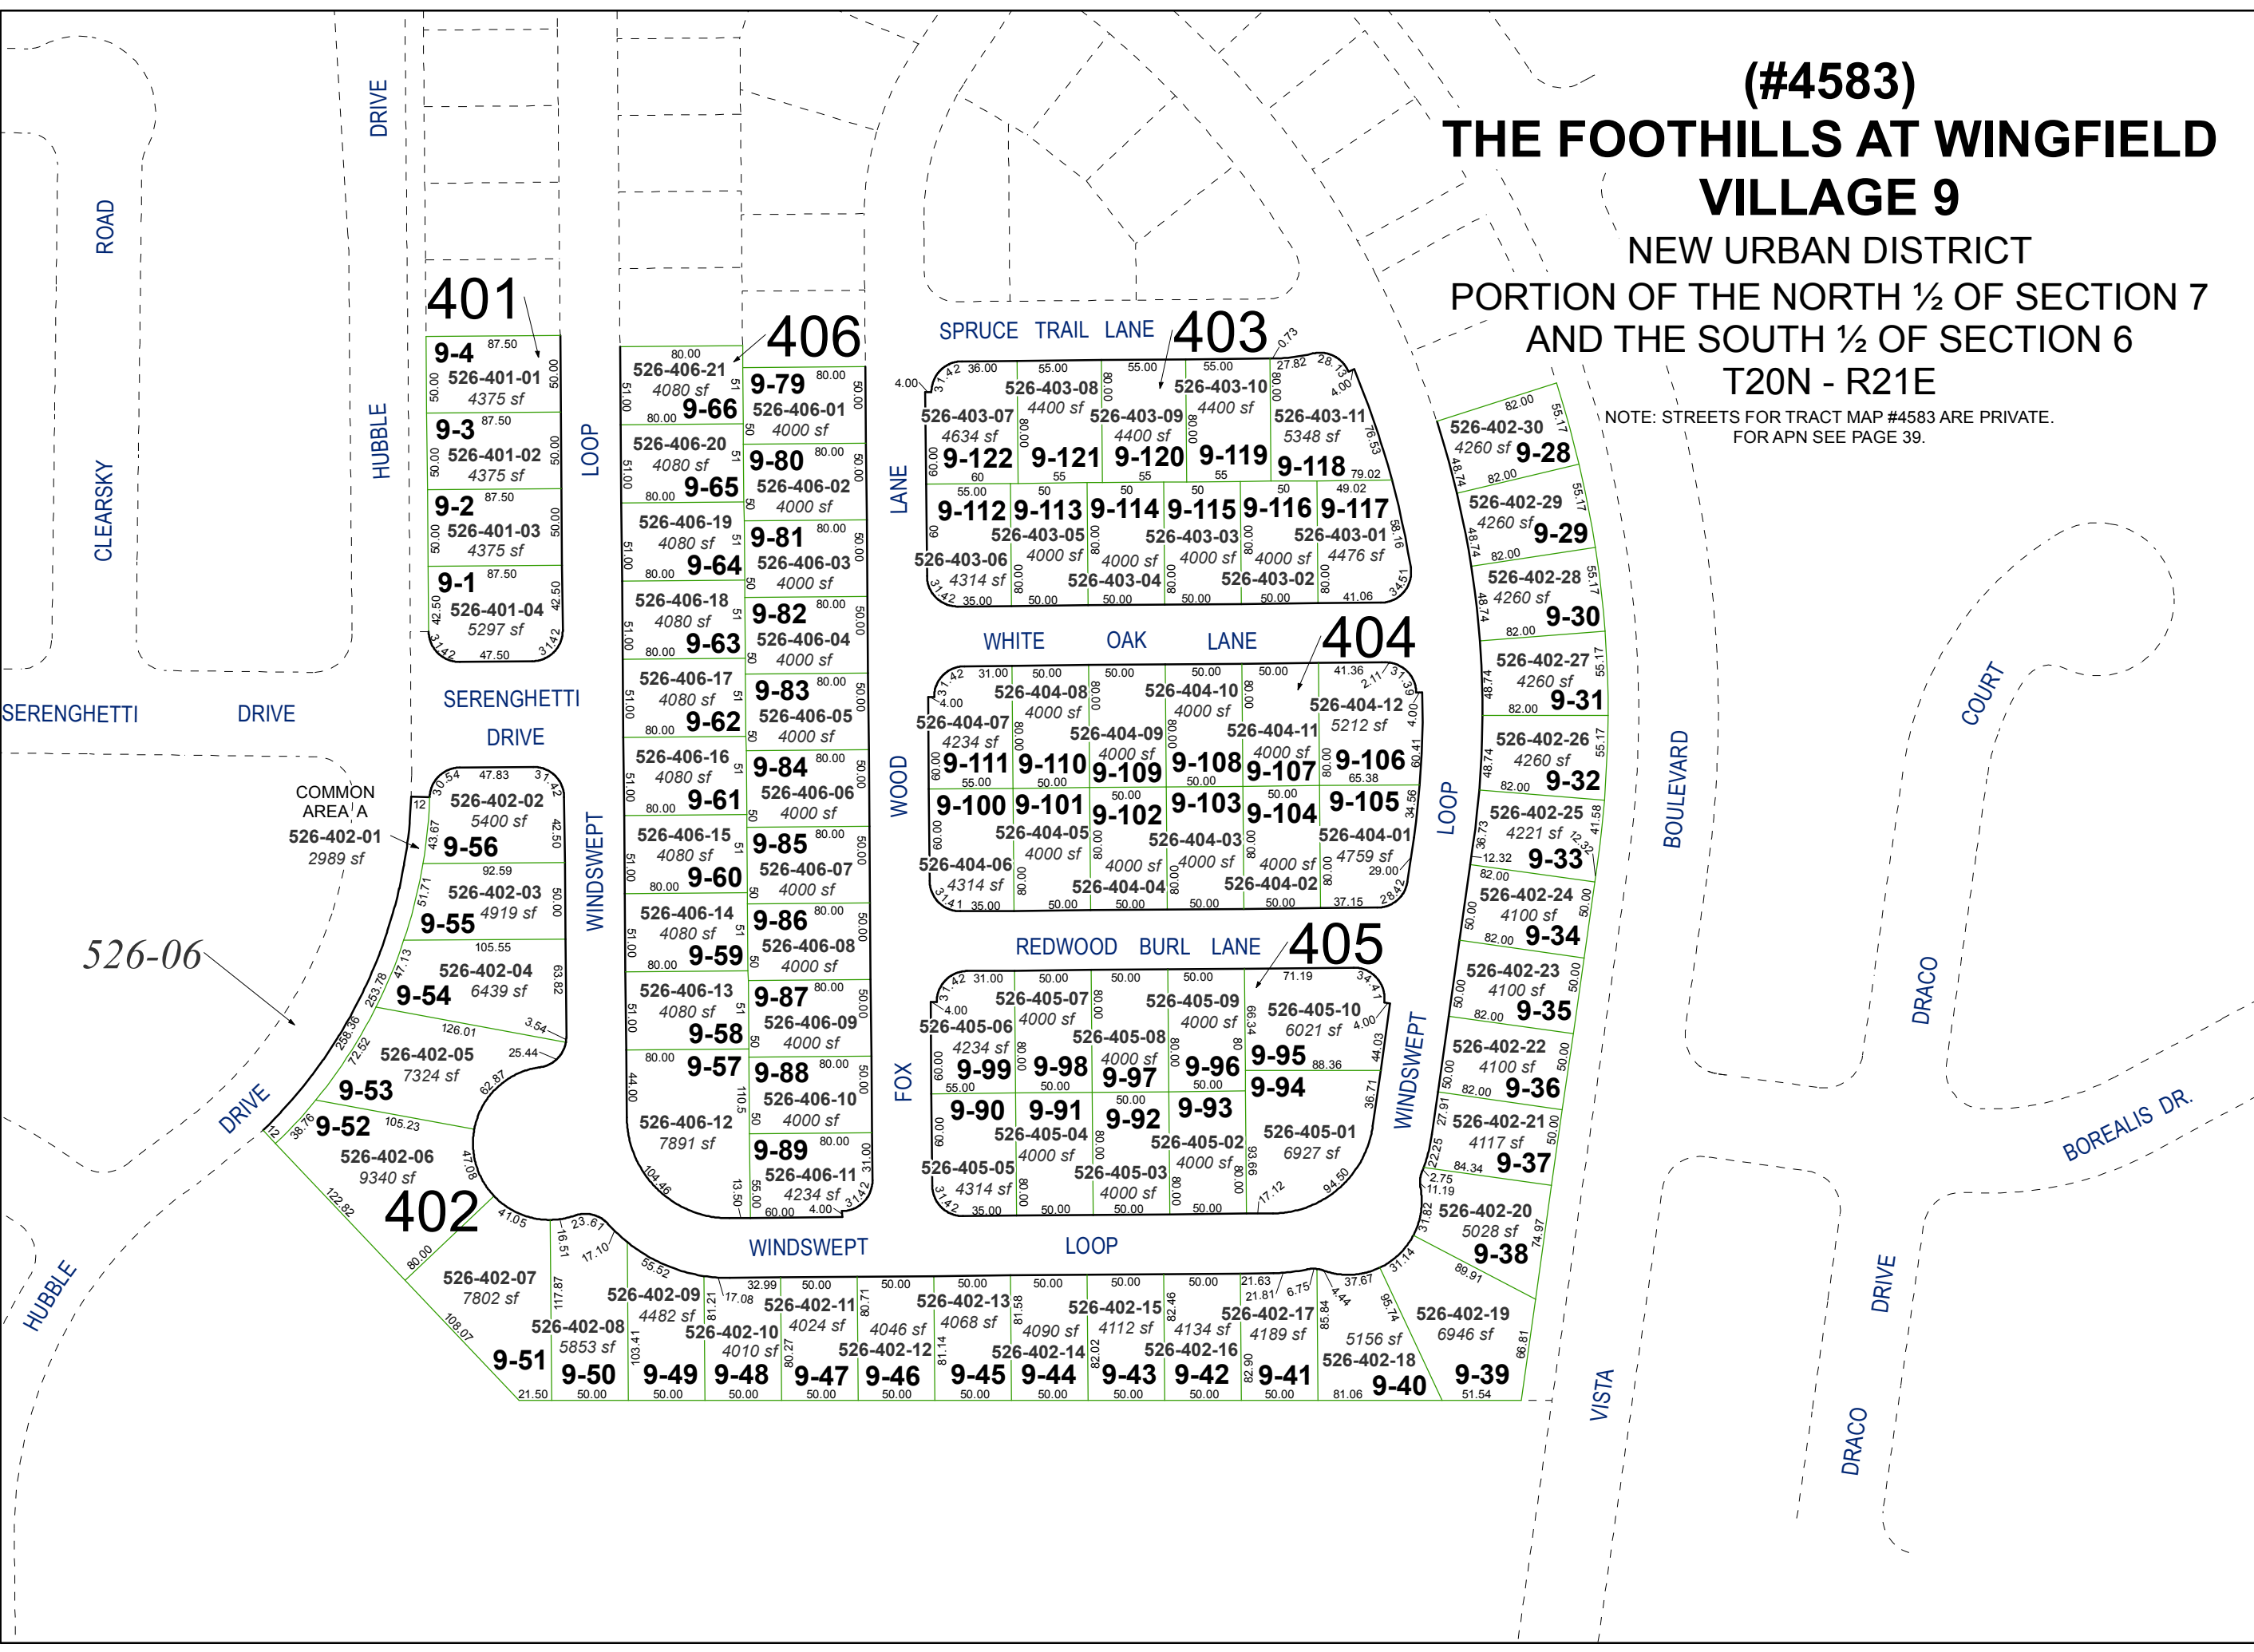

(#4583)
THE FOOTHILLS AT WINGFIELD VILLAGE 9
NEW URBAN DISTRICT
PORTION OF THE NORTH ½ OF SECTION 7
AND THE SOUTH ½ OF SECTION 6
T20N - R21E


NOTE: STREETS FOR TRACT MAP #4583 ARE PRIVATE.
FOR APN SEE PAGE 39.

Assessor's Map Number



526-40

STATE OF NEVADA
WASHOE COUNTY
ASSESSOR'S OFFICE
Joshua G. Wilson, Assessor

1001 East Ninth Street
Building D
Reno, Nevada 89512
(775) 328-2231

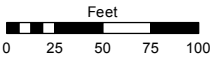

1 inch = 100 feet

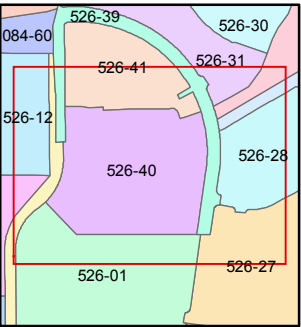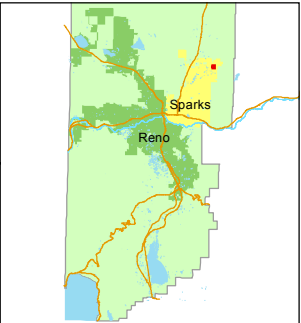

created by: EMG 3/10/2014

last updated: _____

area previously shown on map(s)

526-01

NOTE: This map was prepared for the use of the Washoe County Assessor for assessment and illustrative purposes only. It does not represent a survey of the premises. No liability is assumed as to the sufficiency or accuracy of the data delineated hereon.