


(#4640)
**THE FOOTHILLS AT WINGFIELD
VILLAGE 10**

NEW URBAN DISTRICT
PORTION OF THE NE ¼ SECTION 7
T20N - R21E

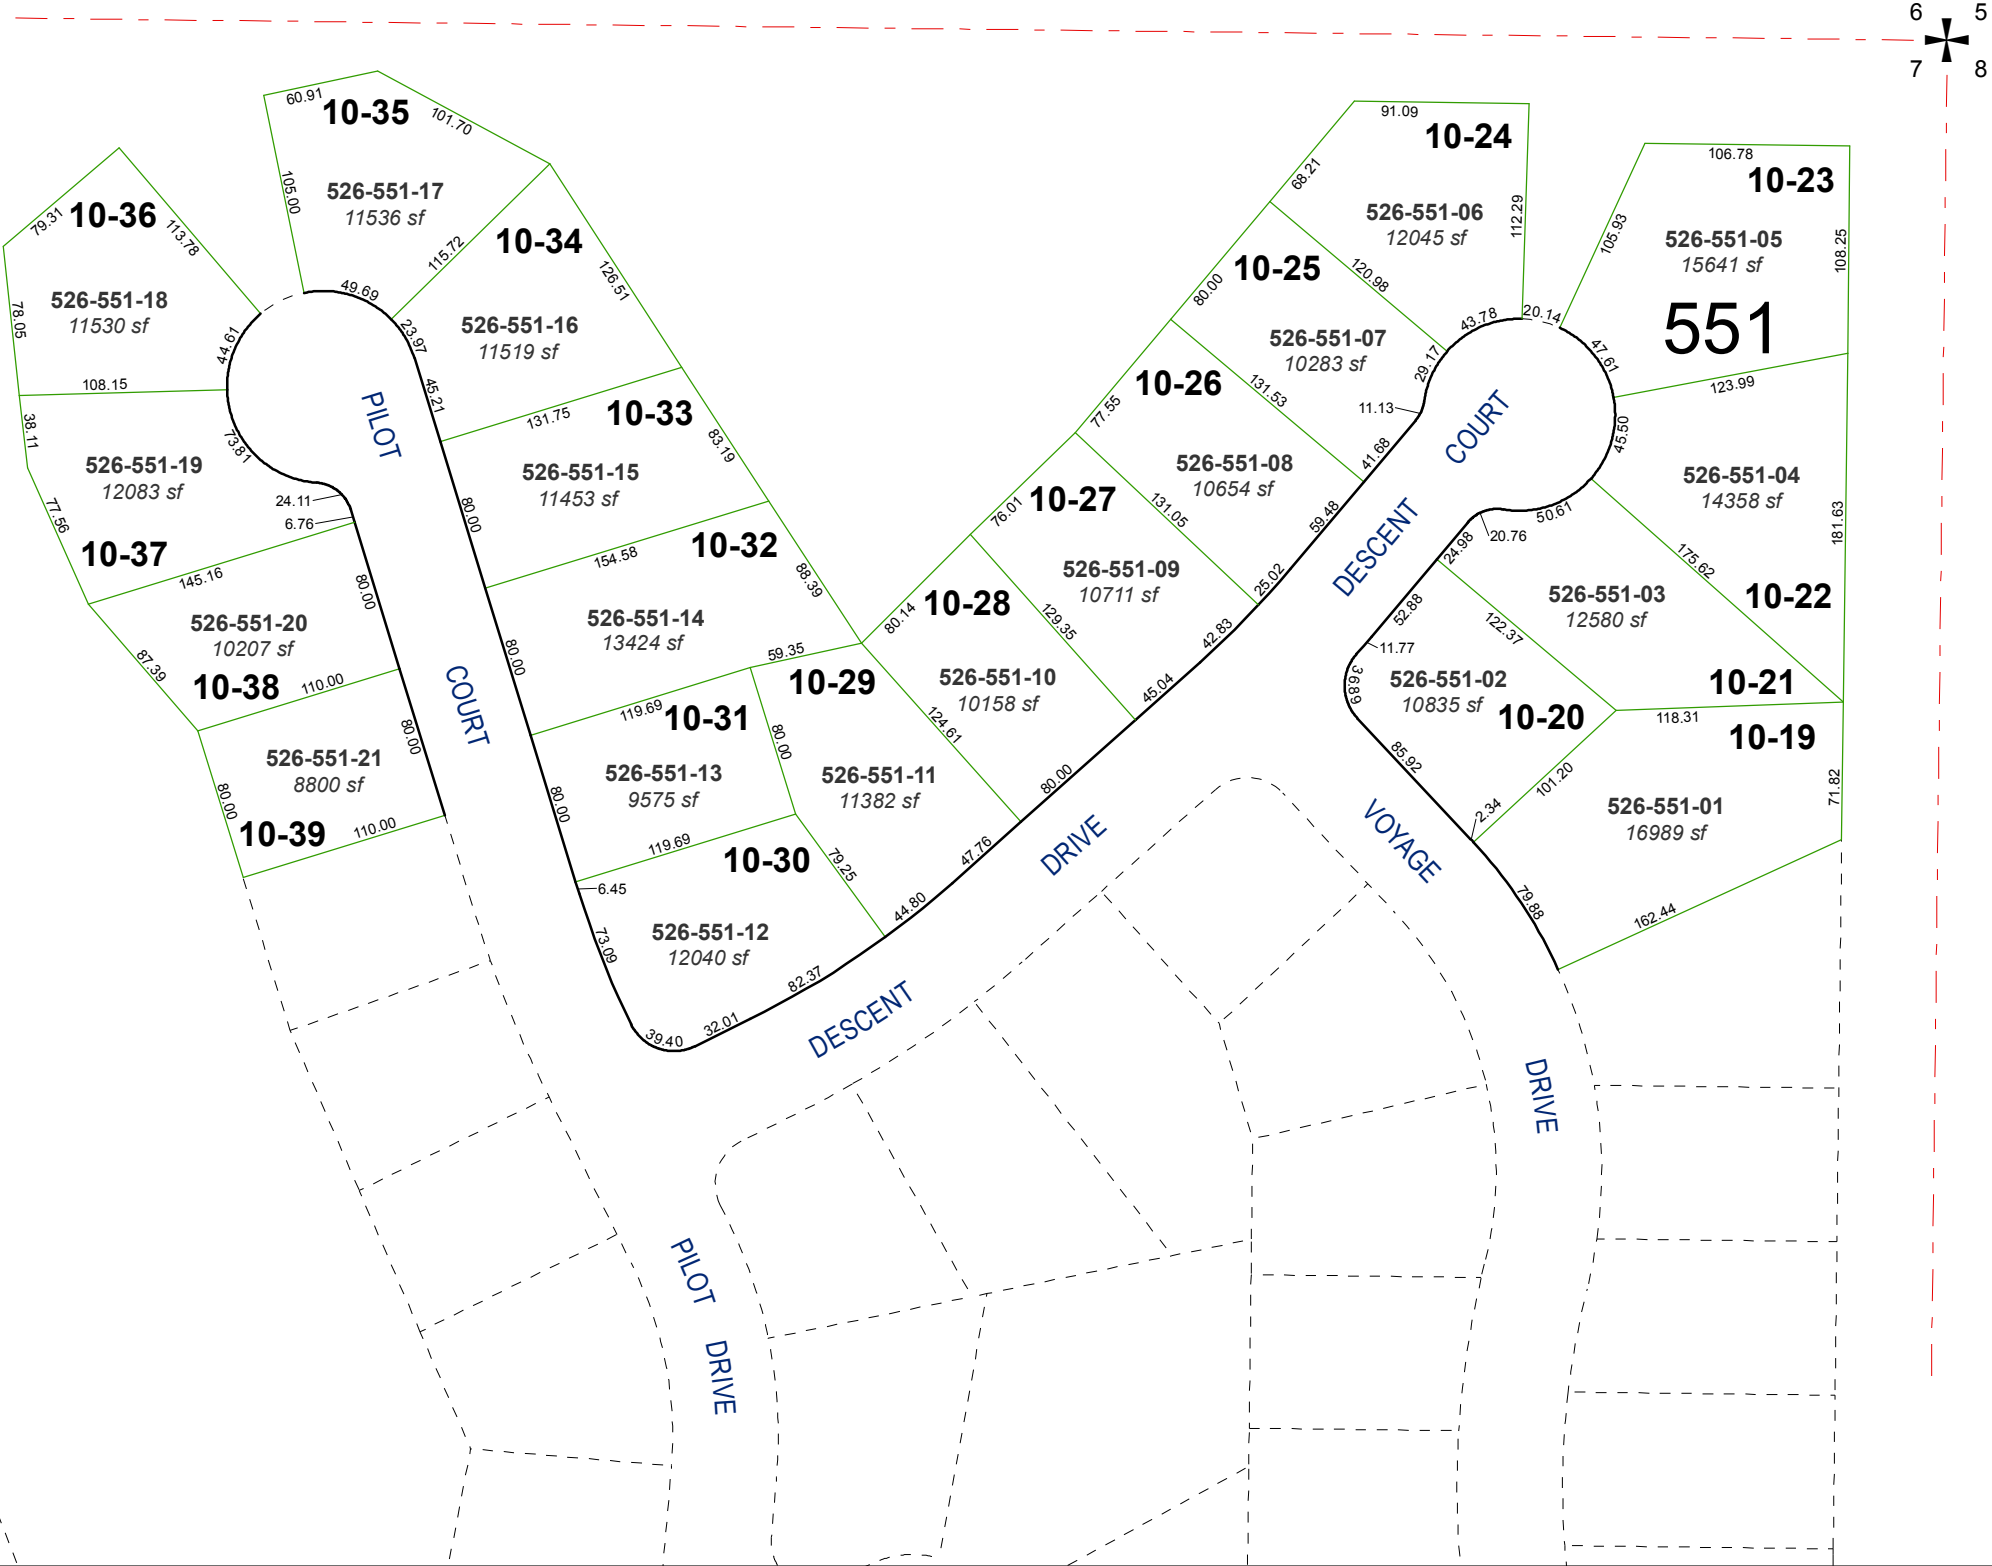


Assessor's Map Number



526-55

STATE OF NEVADA
WASHOE COUNTY
ASSESSOR'S OFFICE
Joshua G. Wilson, Assessor

1001 East Ninth Street
Building D
Reno, Nevada 89512
(775) 328-2231

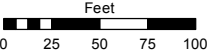

1 inch = 100 feet

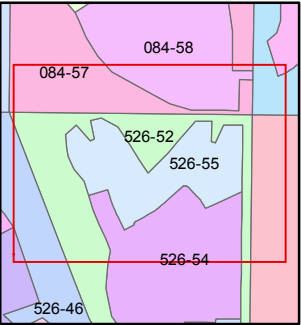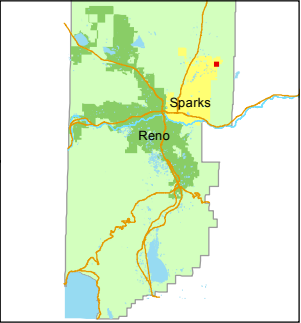

created by: EMG 3/13/2014

last updated: _____

area previously shown on map(s)

526-01

NOTE: This map was prepared for the use of the Washoe County Assessor for assessment and illustrative purposes only. It does not represent a survey of the premises. No liability is assumed as to the sufficiency or accuracy of the data delineated hereon.