


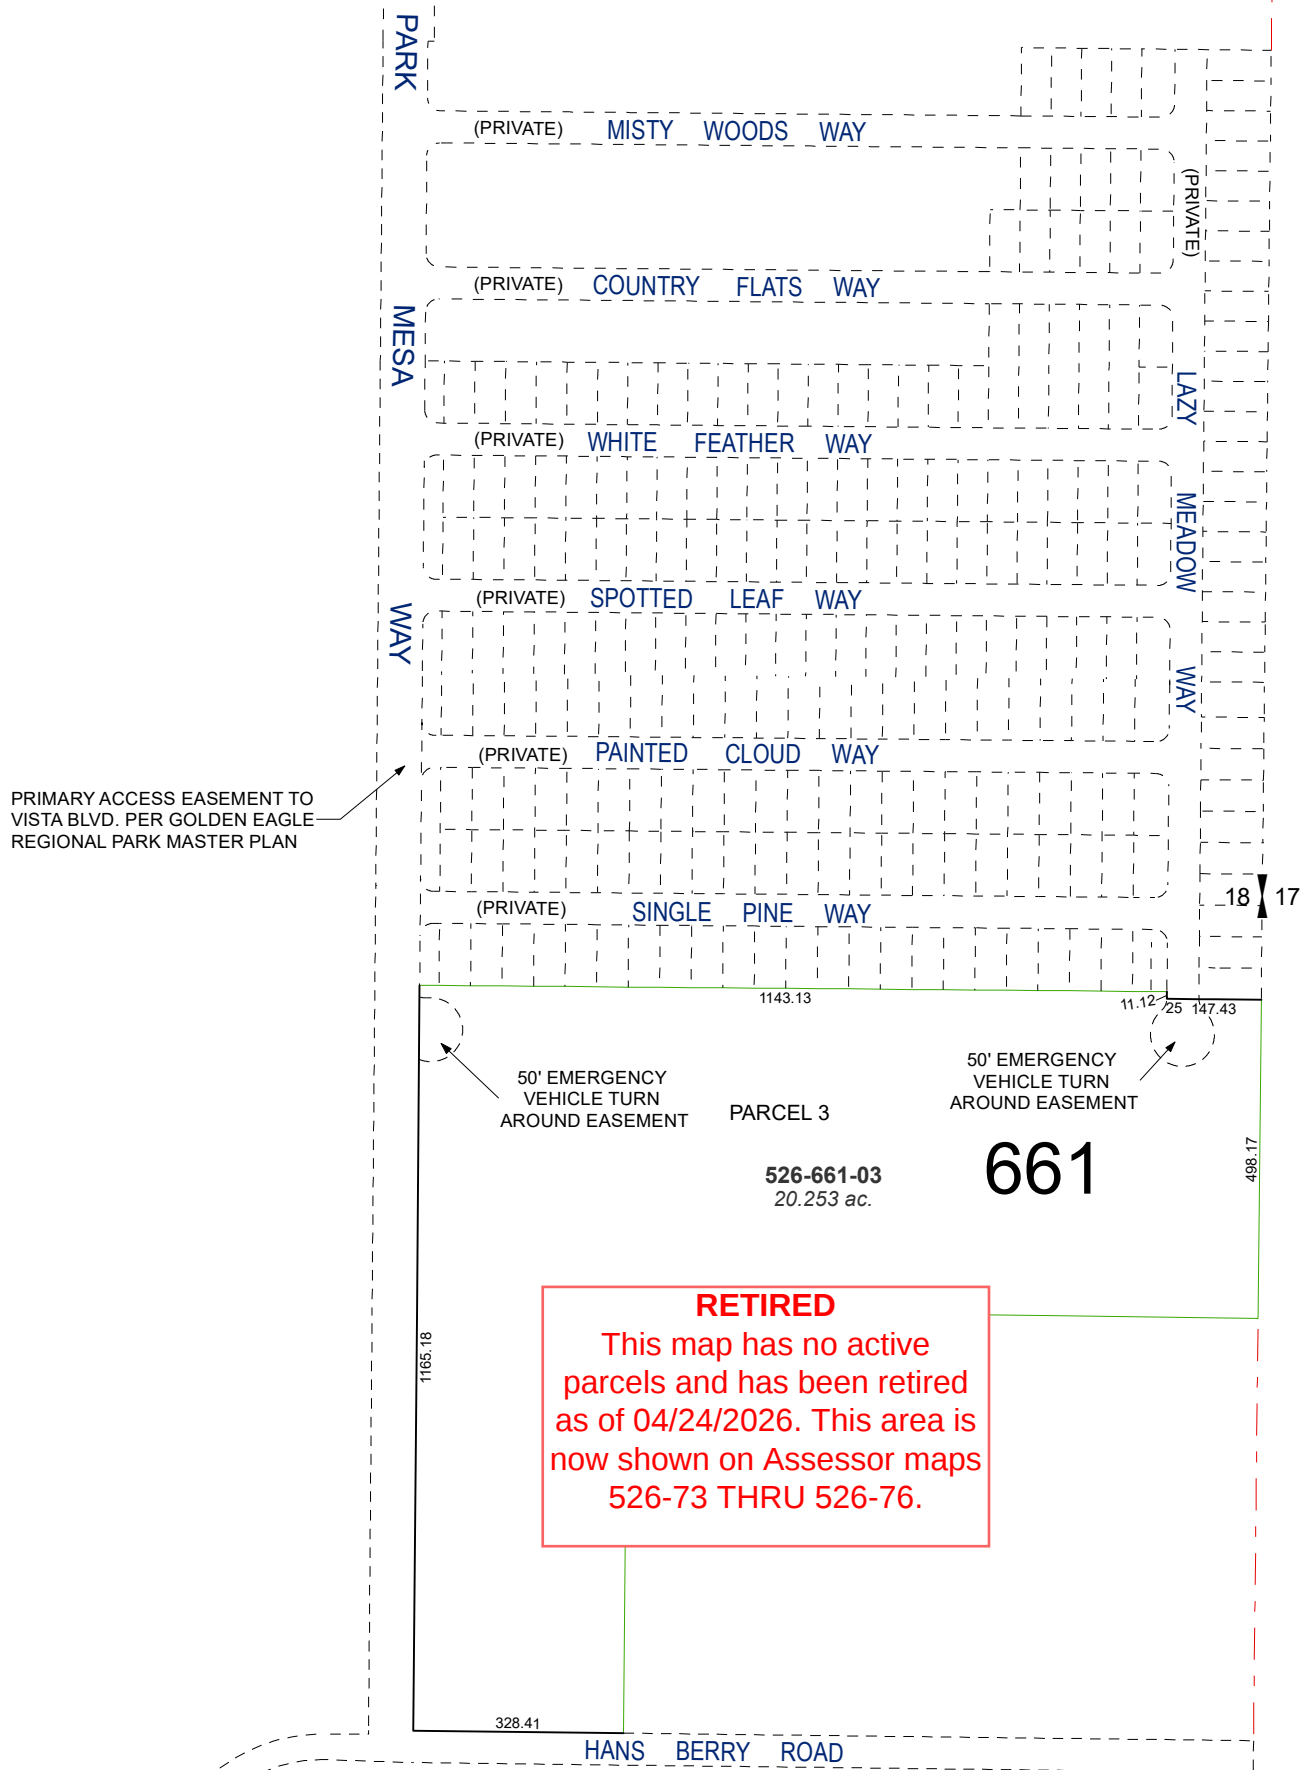


(#5555)
**WINGFIELD COMMONS
UNIT 2**
PORTION OF E ½ SECTION 18
T20N - R21E


(#5588)
**WINGFIELD COMMONS
UNIT 3**

526-66

STATE OF NEVADA
**WASHOE COUNTY
ASSESSOR'S OFFICE**
1001 East Ninth Street, Building D
Reno, Nevada 89512
(775) 328-2231

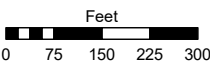

1 inch = 300 feet

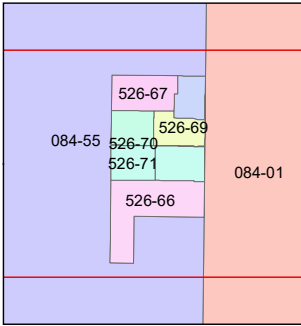

created by: SR 6/25/2021

updated: JKF 3/22/24 JKF 5/10/24

JKF 1/21/25

area previously shown on map(s):

84-55

NOTE: This map was prepared for the use of the Washoe County Assessor for assessment and illustrative purposes only. It does not represent a survey of the premises. No liability is assumed as to the sufficiency or accuracy of the data delineated hereon.