


(#5422)
**PIONEER MEADOWS VILLAGE 10
PHASE 2**

A PORTION OF SECTION 11
T20N - R20E

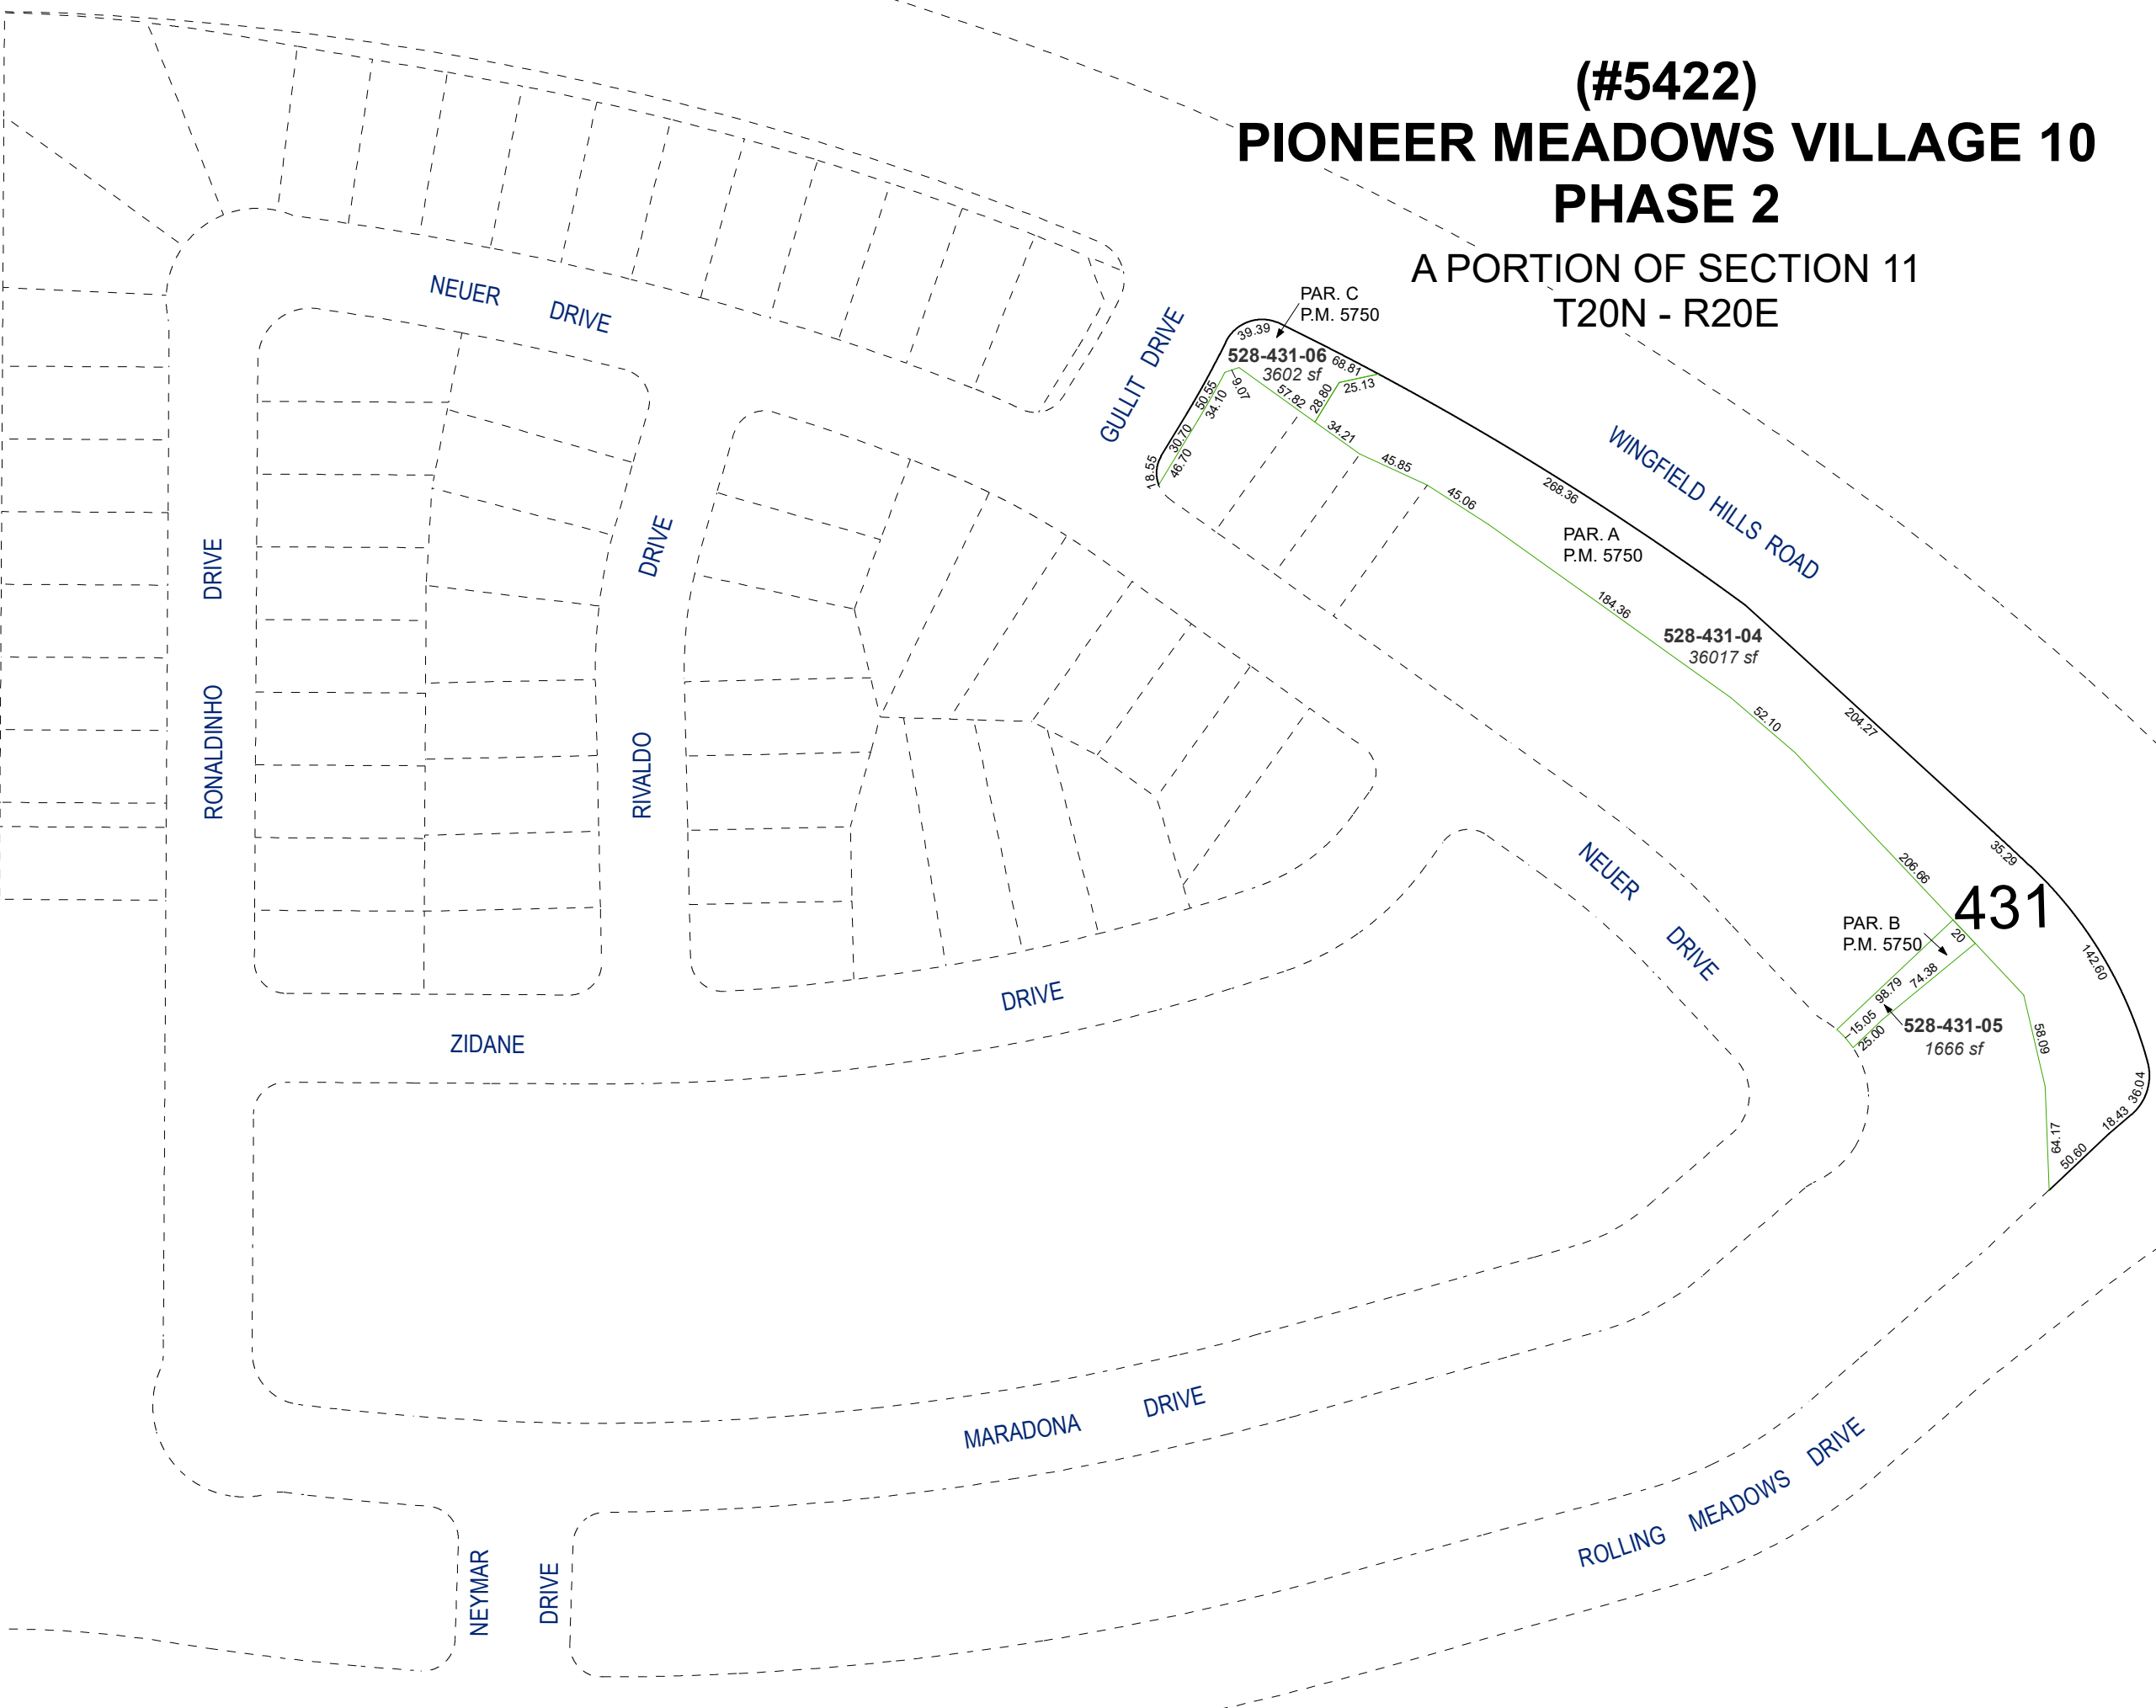



Assessor's Map Number
528-43

STATE OF NEVADA
**WASHOE COUNTY
ASSESSOR'S OFFICE**
1001 East Ninth Street, Building D
Reno, Nevada 89512
(775) 328-2231



Feet
0 25 50 75 100

1 inch = 100 feet

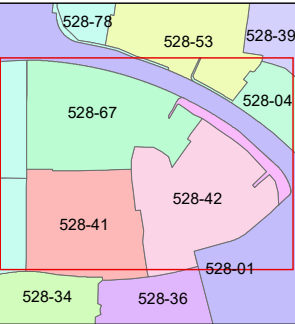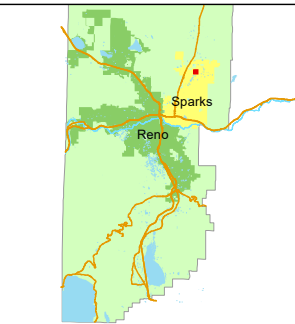

created by: **JMO 5/23/2017**
updated: **JKF 5/19/21 JKF 12/18/24**

area previously shown on map(s):
528-33 & 67

NOTE: This map was prepared for the use of the Washoe County Assessor for assessment and illustrative purposes only. It does not represent a survey of the premises. No liability is assumed as to the sufficiency or accuracy of the data delineated hereon.