


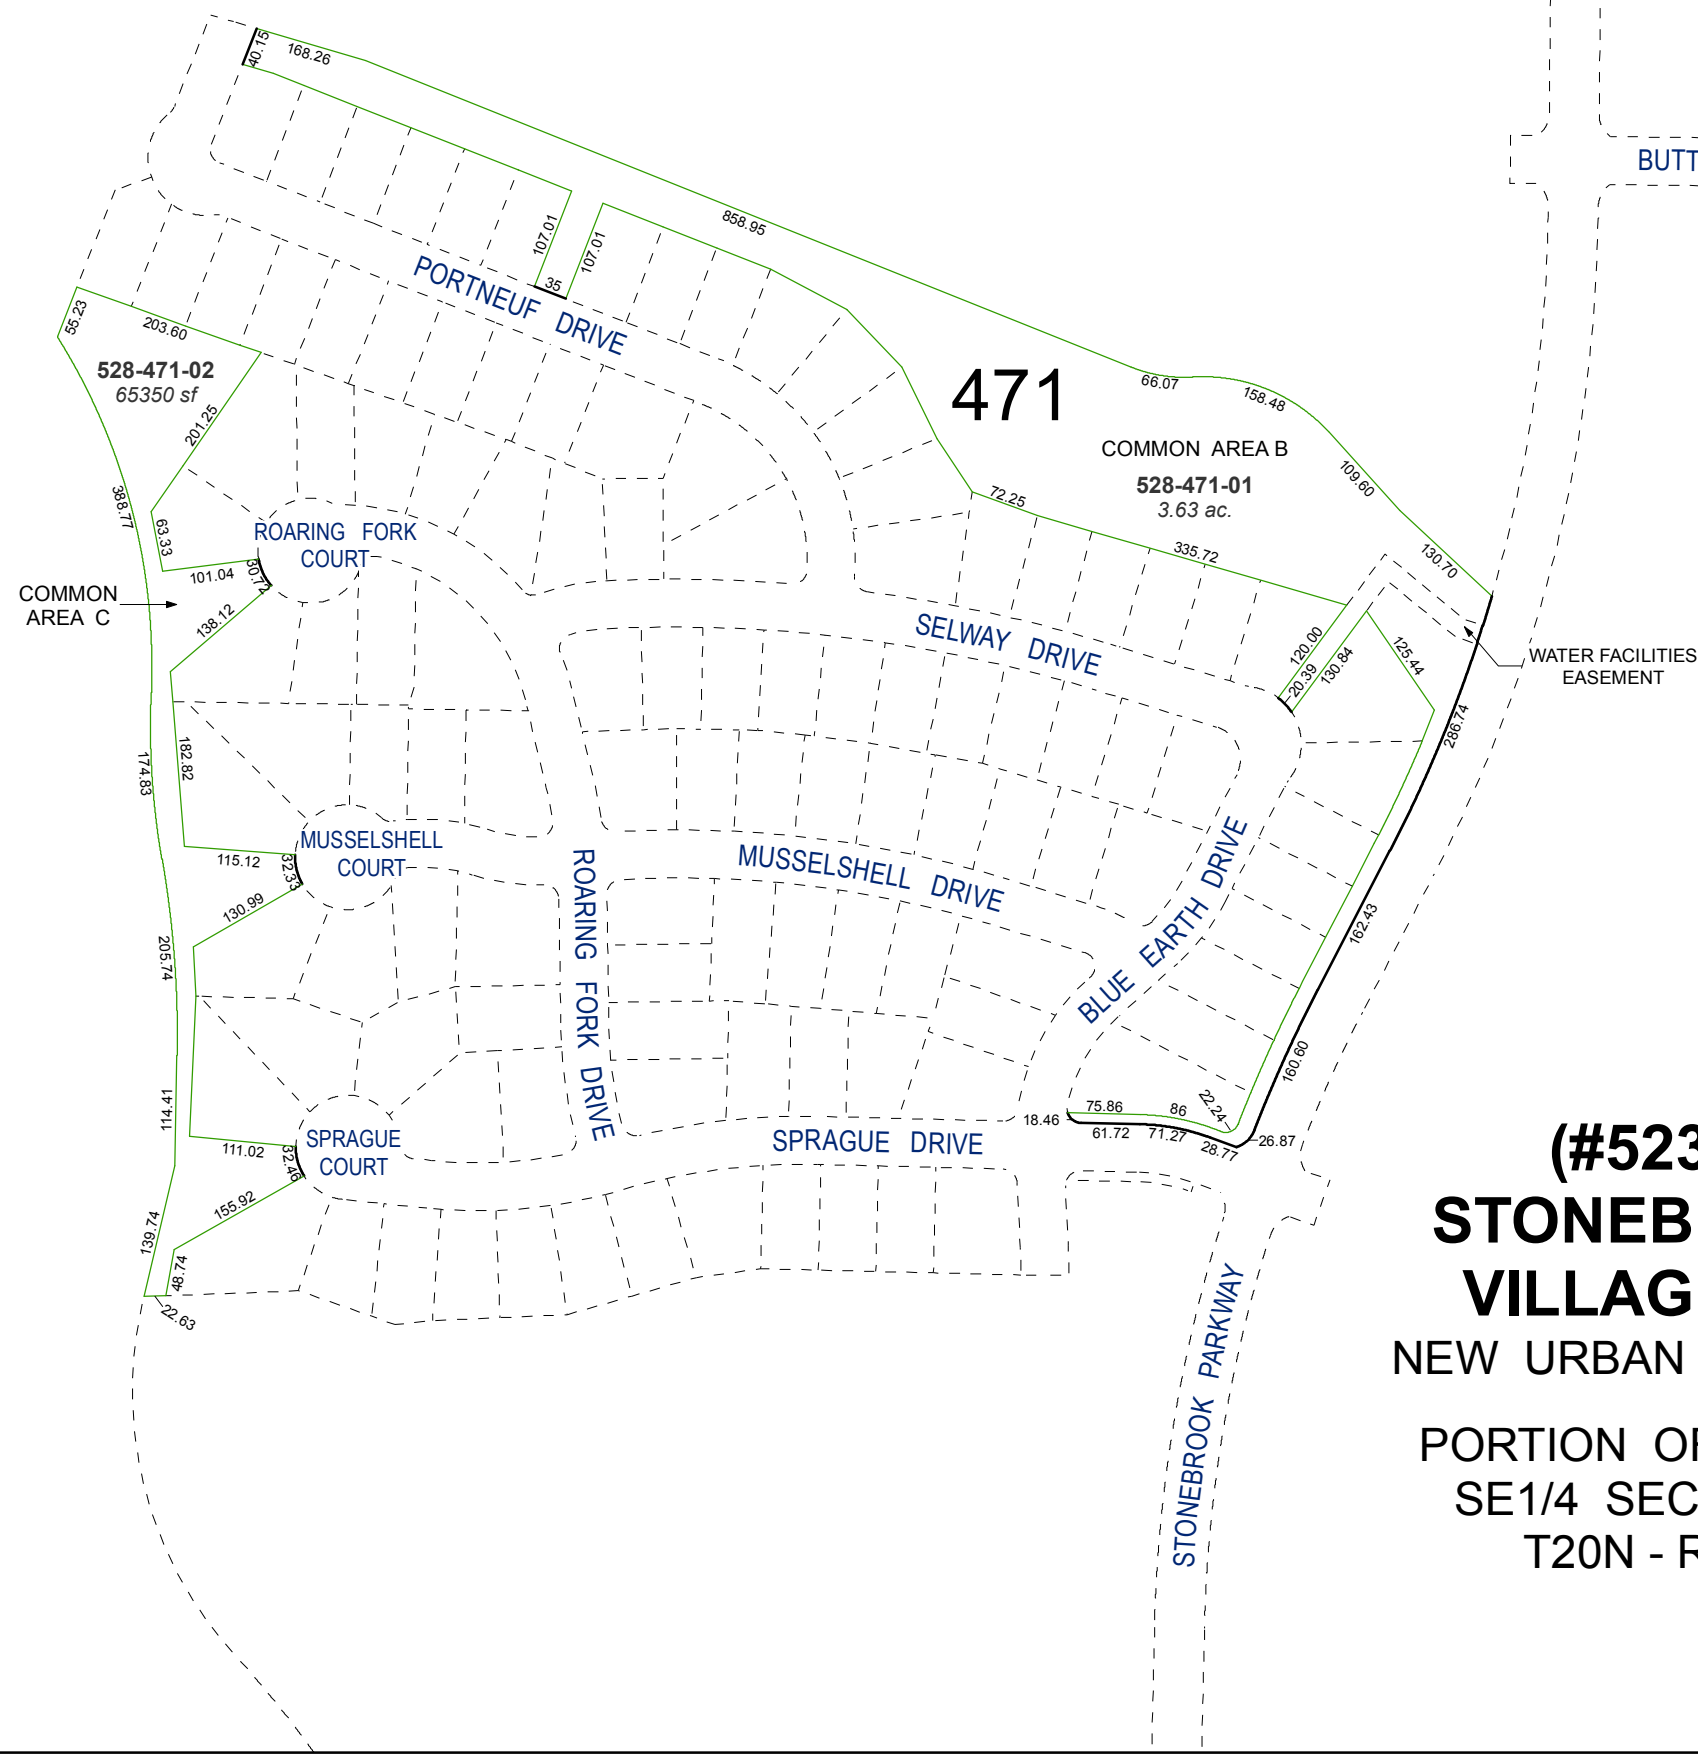

(#5236)
STONEBROOK
VILLAGE D1
NEW URBAN DISTRICT


PORTION OF N1/2 &
SE1/4 SECTION 2
T20N - R20E

Assessor's Map Number



528-47

STATE OF NEVADA
WASHOE COUNTY
ASSESSOR'S OFFICE
Michael E. Clark, Assessor

1001 East Ninth Street
Building D
Reno, Nevada 89512
(775) 328-2231

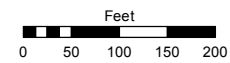

1 inch = 200 feet

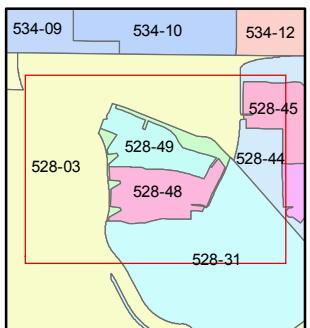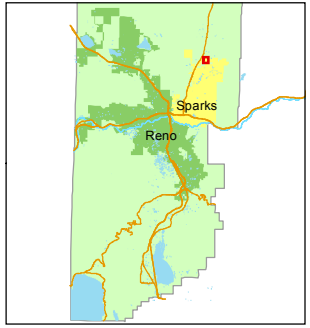

created by: SR 12/04/2017

last updated: _____

area previously shown on map(s)
528-31

NOTE: This map was prepared for the use of the Washoe County Assessor for assessment and illustrative purposes only. It does not represent a survey of the premises. No liability is assumed as to the sufficiency or accuracy of the data delineated hereon.