


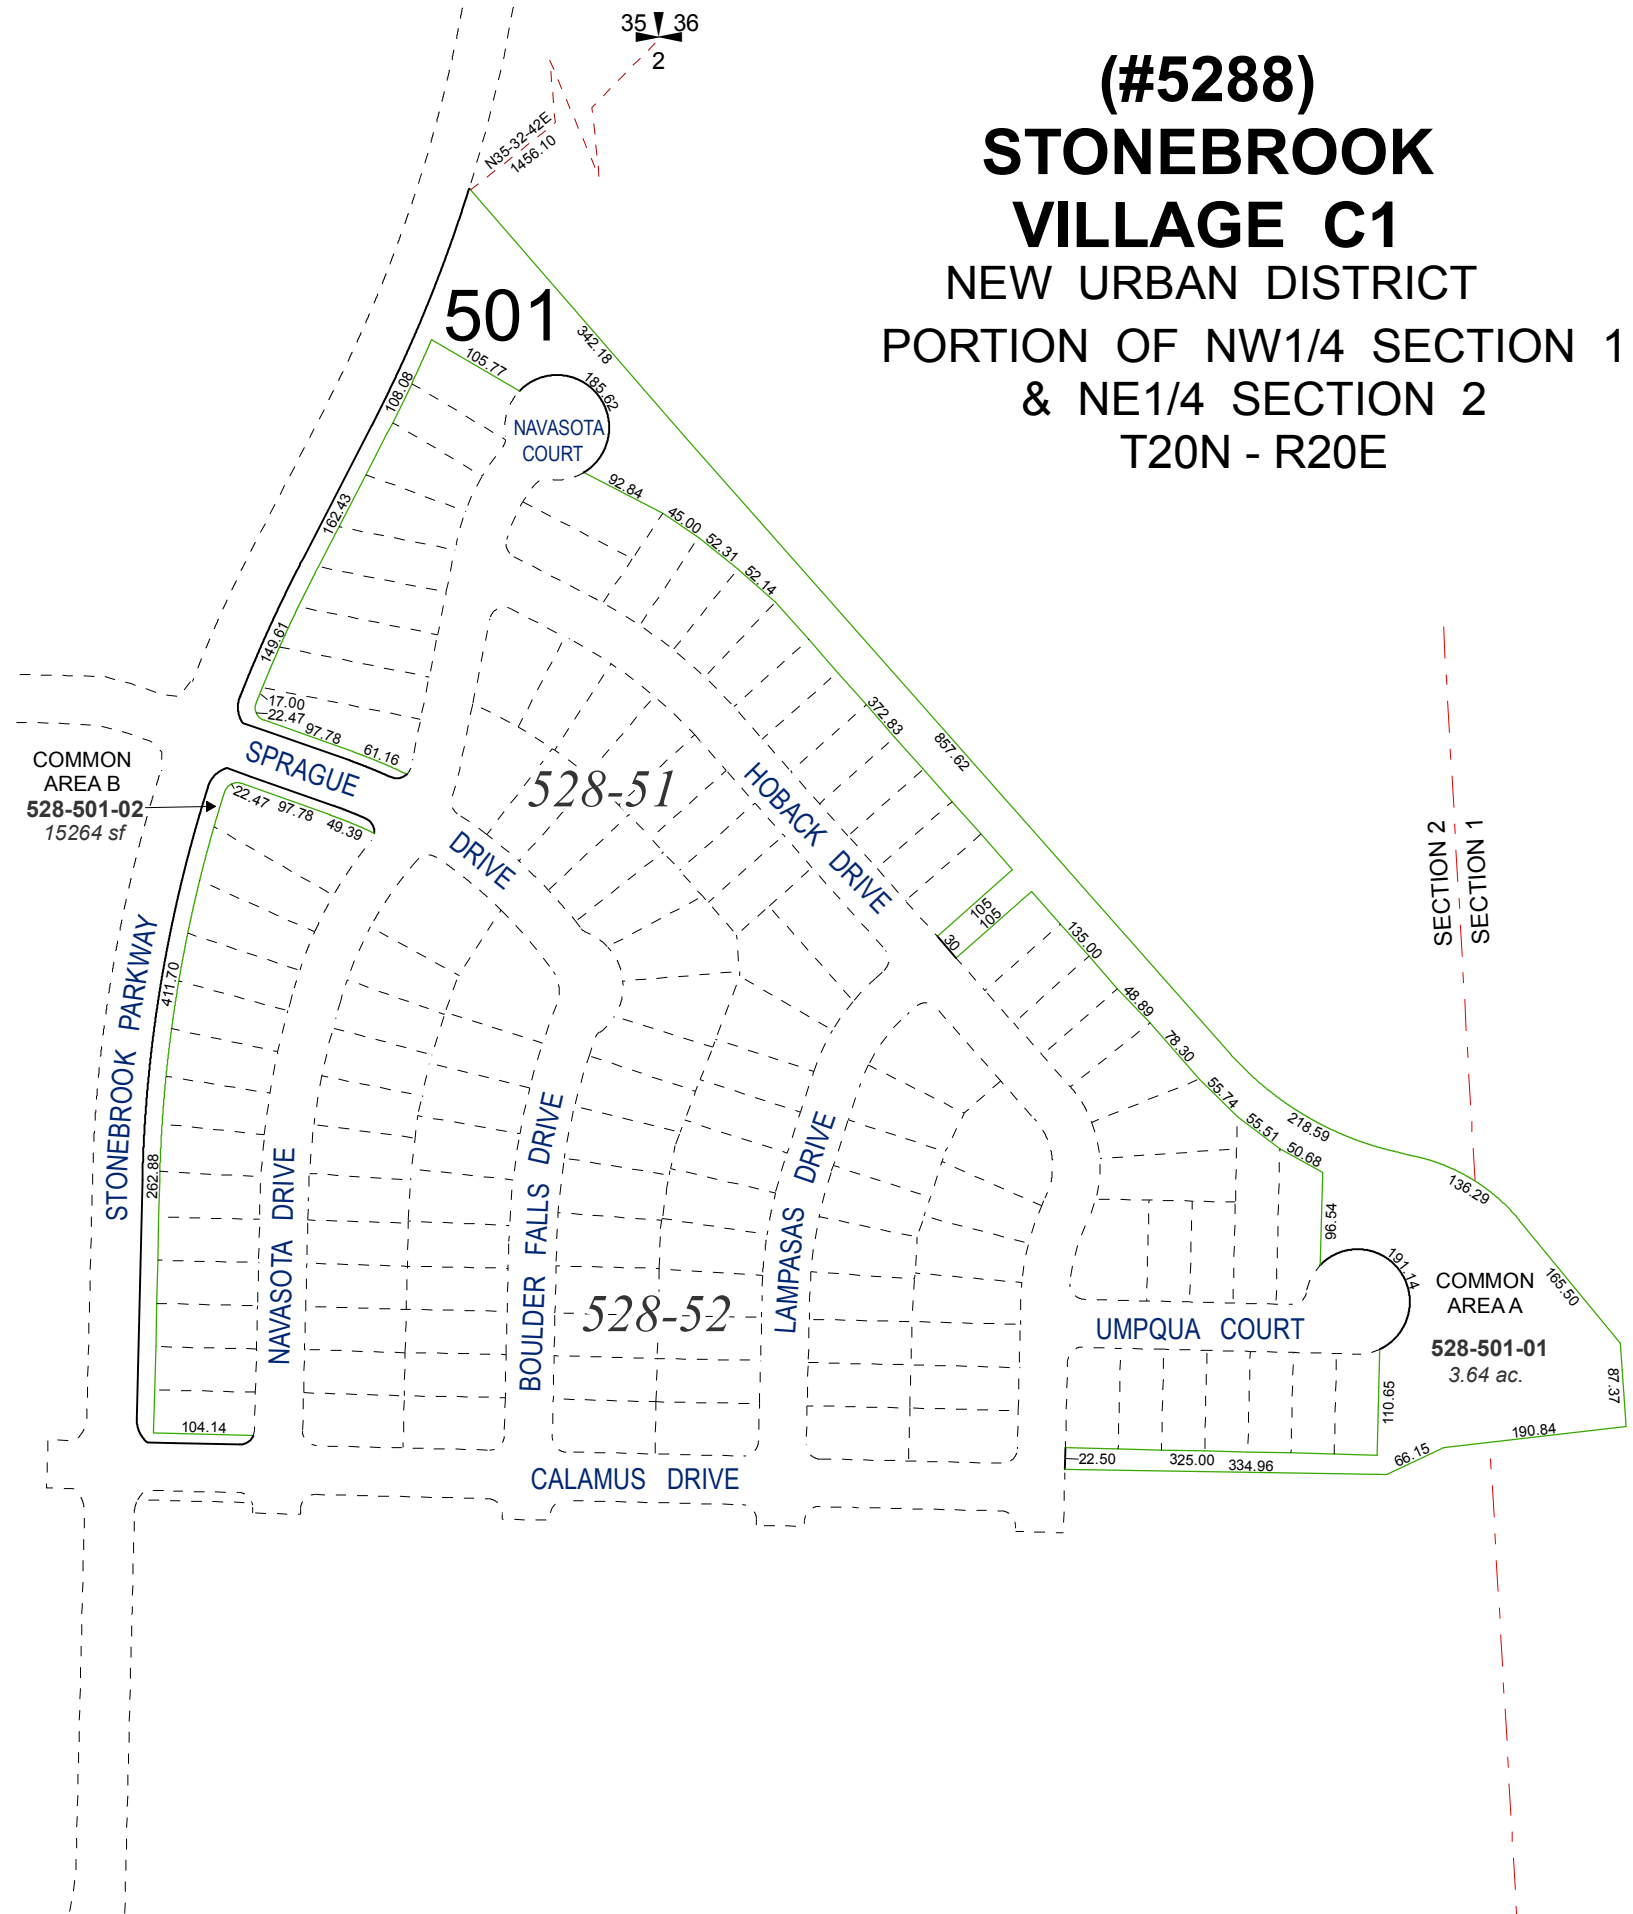

(#5288)
**STONEBROOK
VILLAGE C1**
NEW URBAN DISTRICT
PORTION OF NW1/4 SECTION 1
& NE1/4 SECTION 2
T20N - R20E

Assessor's Map Number



528-50

STATE OF NEVADA
WASHOE COUNTY
ASSESSOR'S OFFICE
1001 East Ninth Street, Building D
Reno, Nevada 89512
(775) 328-2231



Feet
0 50 100 150 200

1 inch = 200 feet

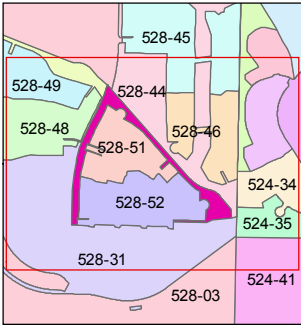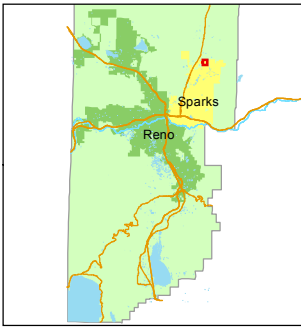

created by: JKF 11/09/2018

updated: _____

area previously shown on map(s):
528-31

NOTE: This map was prepared for the use of the Washoe County Assessor for assessment and illustrative purposes only. It does not represent a survey of the premises. No liability is assumed as to the sufficiency or accuracy of the data delineated hereon.