

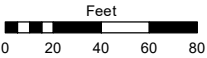


STATE OF NEVADA
WASHOE COUNTY
ASSESSOR'S OFFICE

1001 East Ninth Street, Building D
Reno, Nevada 89512
(775) 328-2231

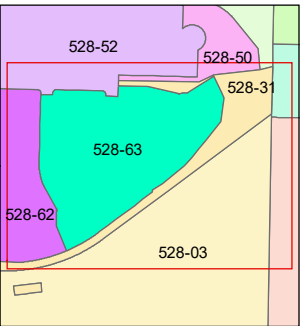

1 inch = 80 feet

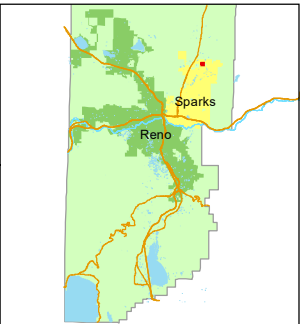


created by: JKF 2/11/2021

updated: _____

area previously shown on map(s):
528-31

NOTE: This map was prepared for the use of the Washoe County Assessor for assessment and illustrative purposes only. It does not represent a survey of the premises. No liability is assumed as to the sufficiency or accuracy of the data delineated hereon.

(#5404)
STONEBROOK VILLAGE C2
PORTIONS OF SECTIONS 1 & 2
T20N - R20E

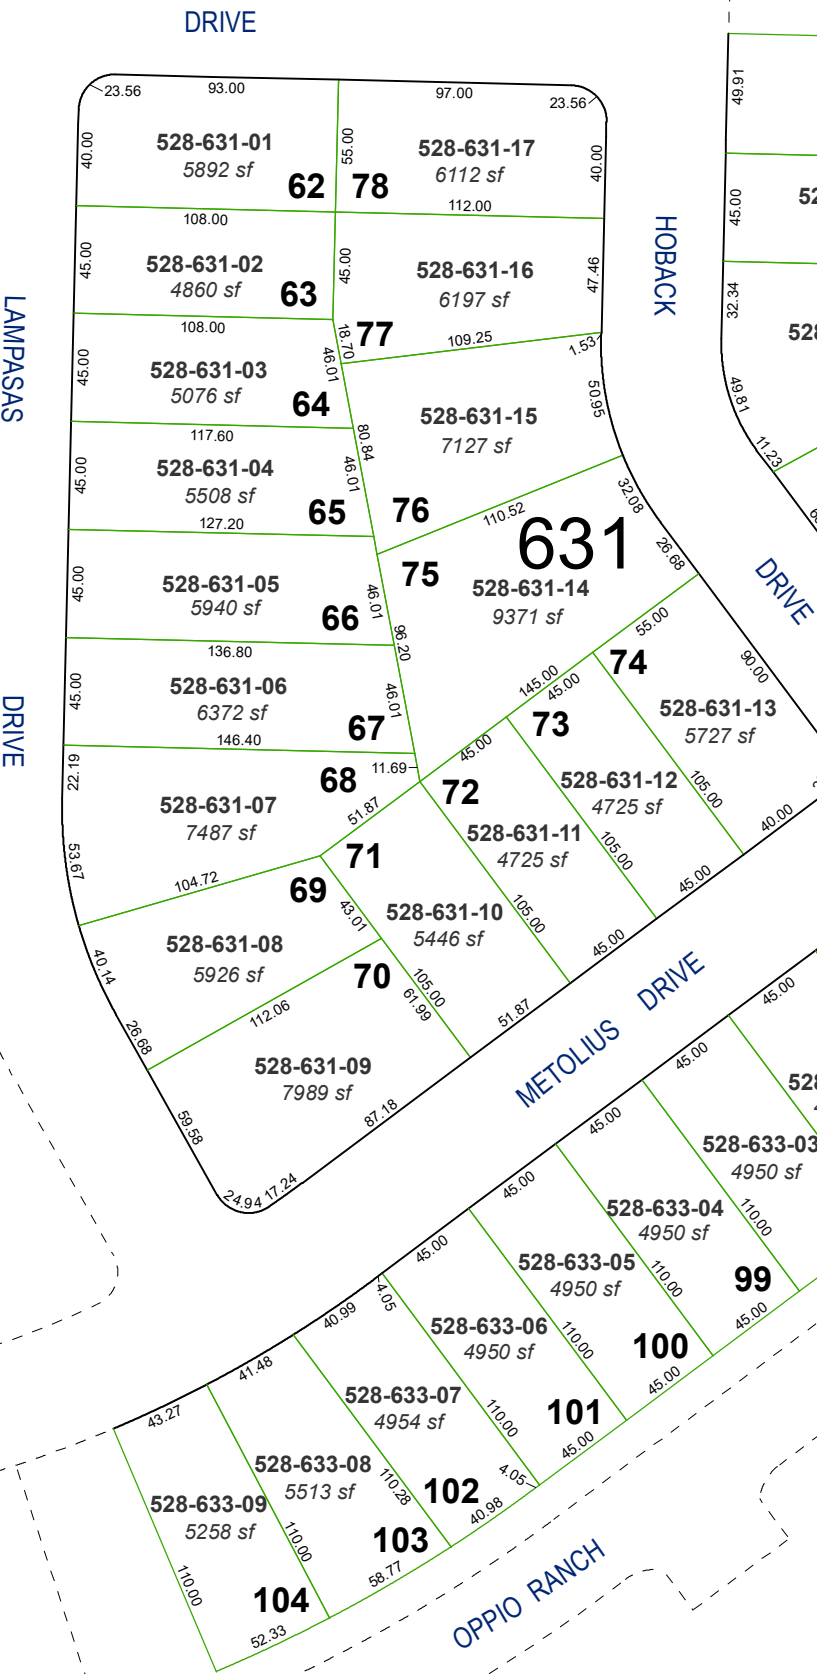

DRAINAGE EASEMENT
PER DOCUMENT
#3152085

DRAINAGE EASEMENT
PER DOCUMENT
#3152086