


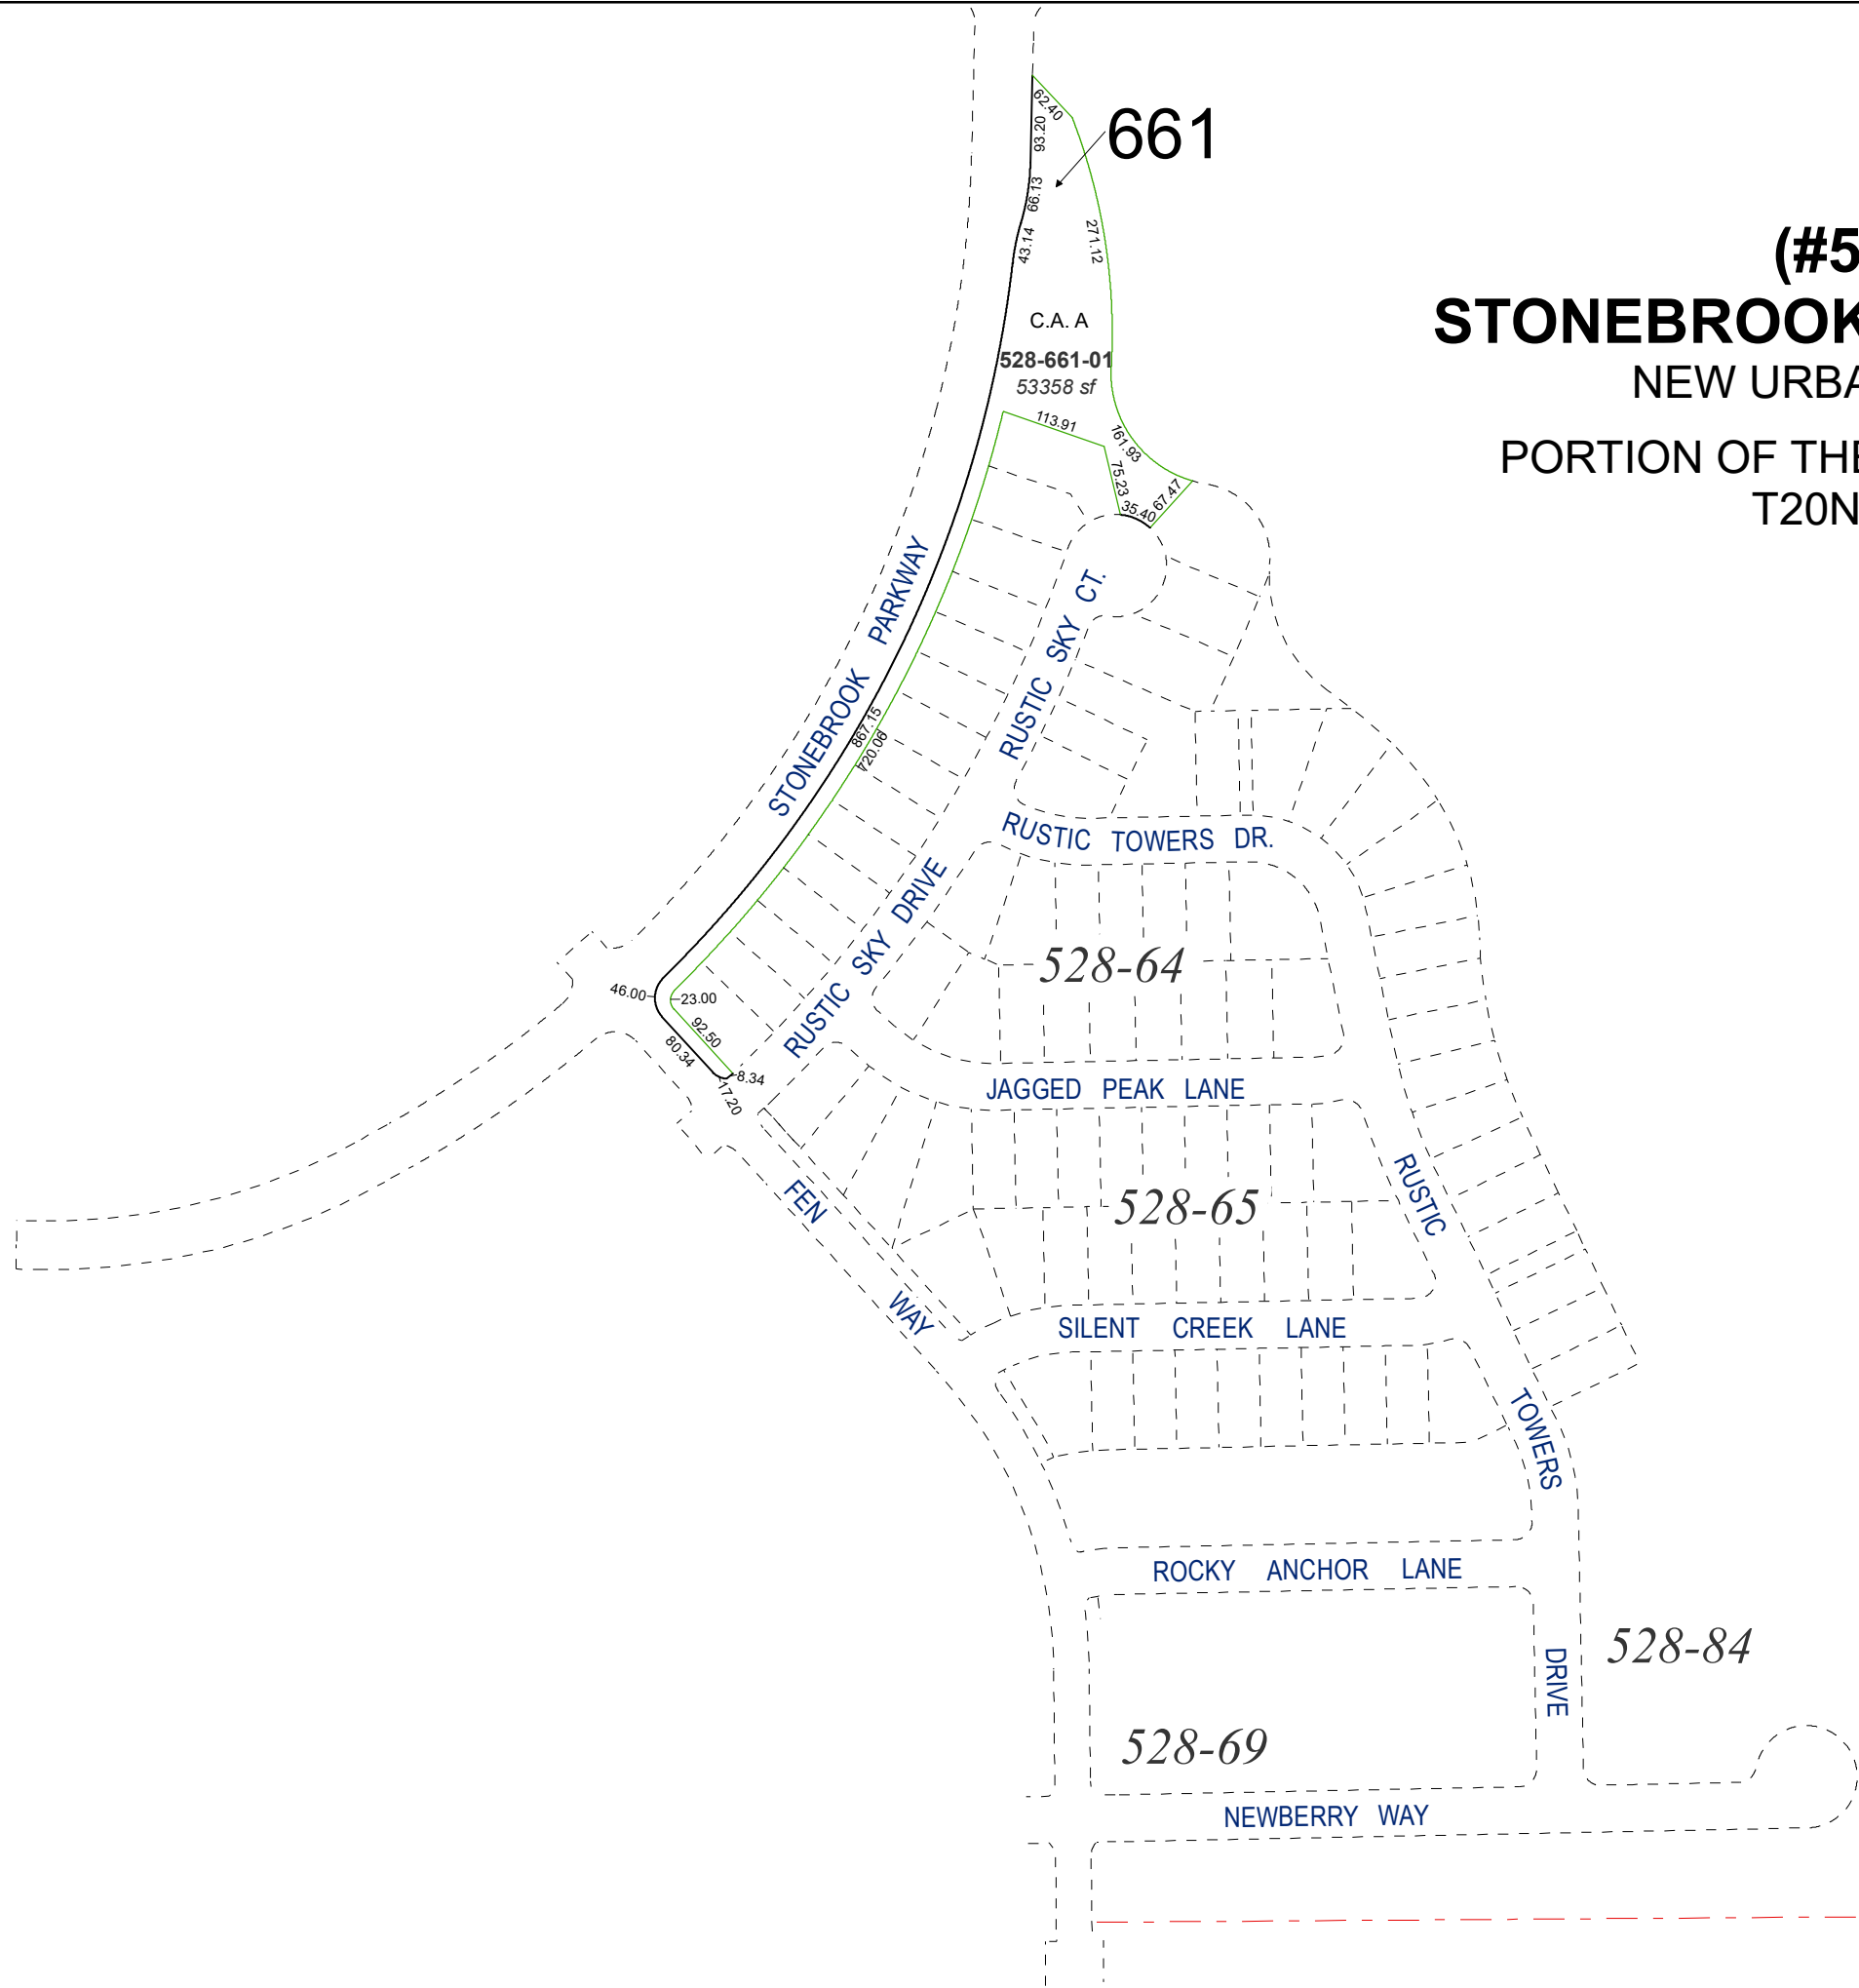


(#5405)
STONEBROOK VILLAGE G1-A
NEW URBAN DISTRICT
PORTION OF THE SE ¼ SECTION 2
T20N - R20E

C.A. = COMMON AREA



Assessor's Map Number

528-66

STATE OF NEVADA
WASHOE COUNTY
ASSESSOR'S OFFICE
1001 East Ninth Street, Building D
Reno, Nevada 89512
(775) 328-2231

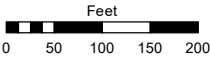

1 inch = 200 feet

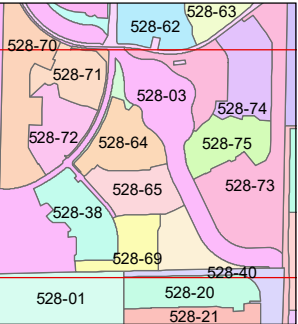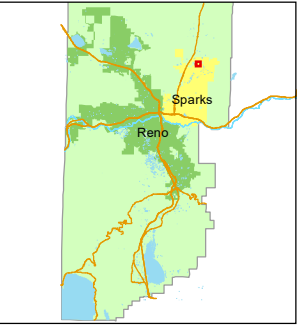

created by: JKF 2/24/2021

updated: JKF 1/10/22

area previously shown on map(s):
528-03

NOTE: This map was prepared for the use of the Washoe County Assessor for assessment and illustrative purposes only. It does not represent a survey of the premises. No liability is assumed as to the sufficiency or accuracy of the data delineated hereon.