


(#5527)
STONEBROOK VILLAGE AA
PHASE 2

NEW URBAN DISTRICT
PORTION OF THE NW ¼
SECTION 2
T20N - R20E

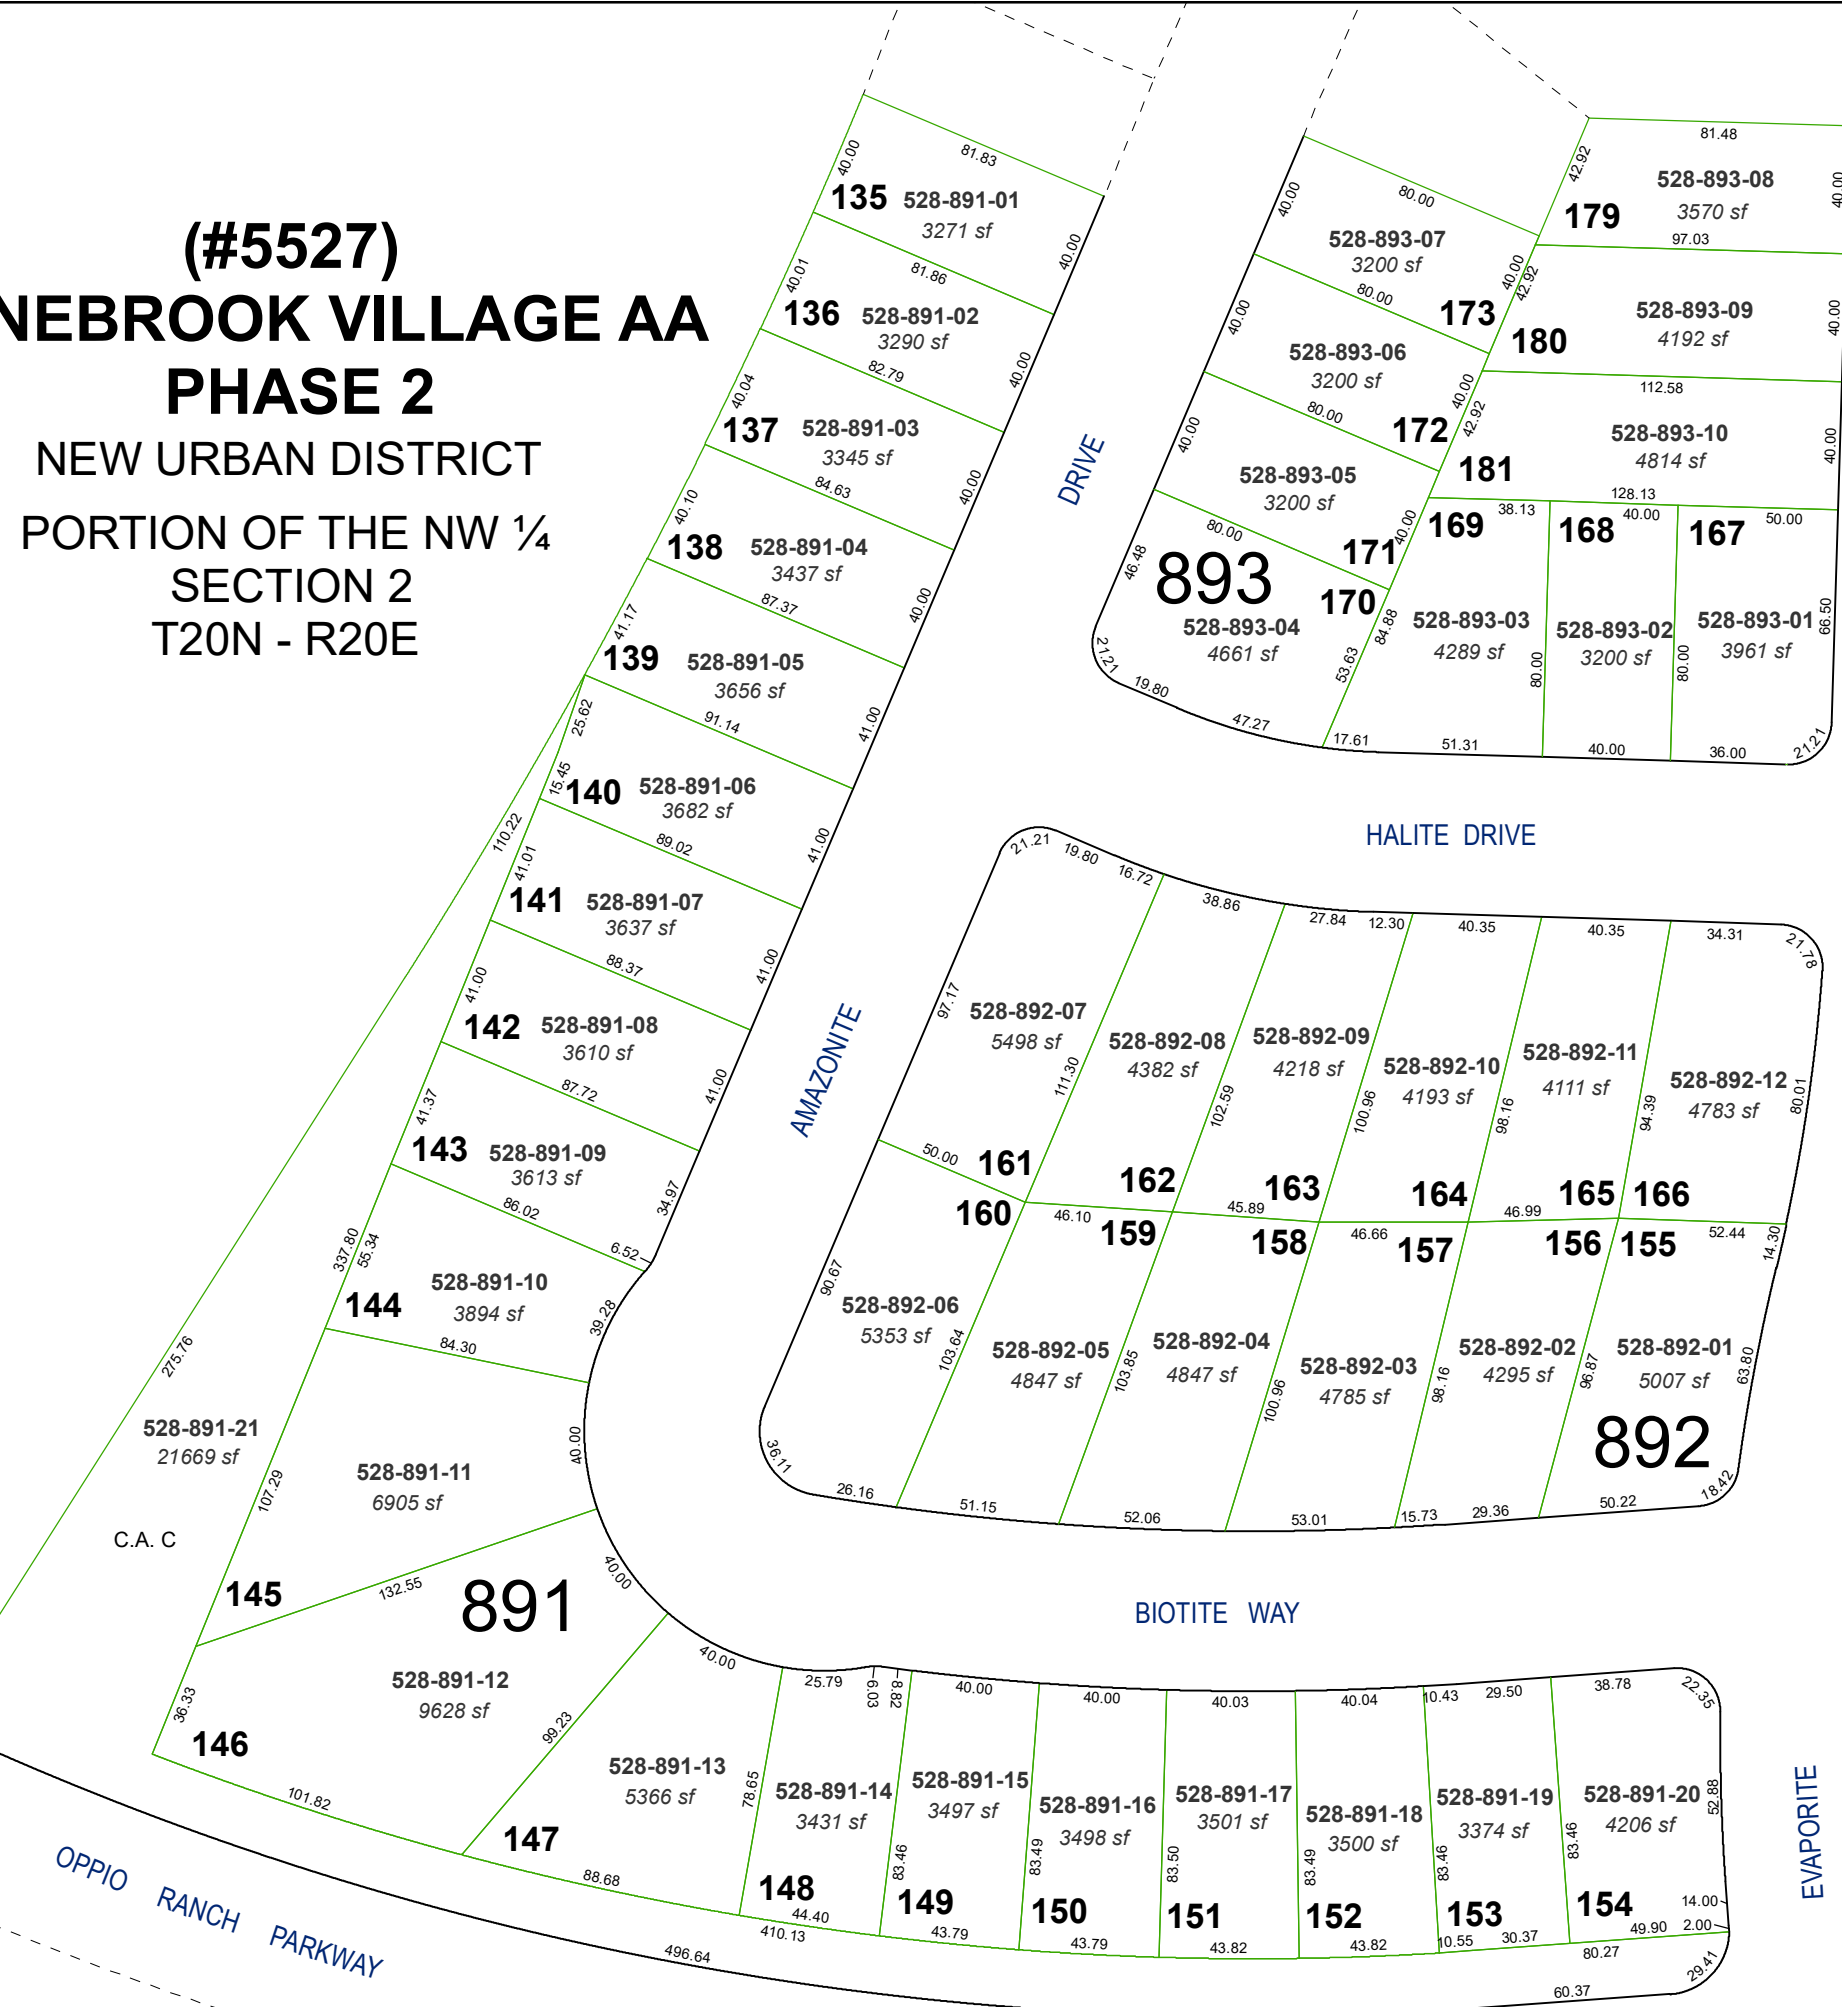

EVAPORITE DRIVE

DRIVE

EVAPORITE

HALITE DRIVE

BIOTITE WAY


C.A. = COMMON AREA

Assessor's Map Number



528-89

STATE OF NEVADA
WASHOE COUNTY
ASSESSOR'S OFFICE

1001 East Ninth Street, Building D
Reno, Nevada 89512
(775) 328-2231

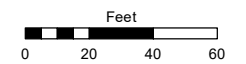

1 inch = 60 feet

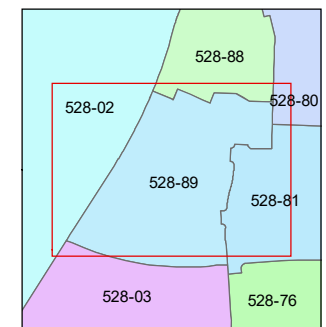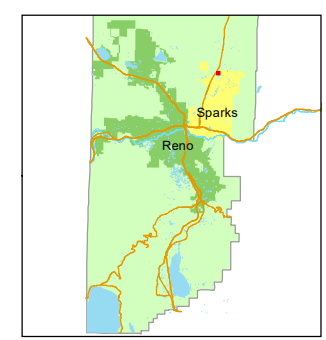

created by: JKF 5/22/2023

updated: _____

area previously shown on map(s):
528-03

NOTE: This map was prepared for the use of the Washoe County Assessor for assessment and illustrative purposes only. It does not represent a survey of the premises. No liability is assumed as to the sufficiency or accuracy of the data delineated hereon.