

(#5528)
**STONEBROOK VILLAGE BB
PHASE 2**

NEW URBAN DISTRICT
POR. OF NW ¼ SECTION 2
T20N - R20E

ZORITE DR.

HALITE DRIVE


MAJORITE WAY

DRIVE

SILICONE DRIVE

MESOLITE

OPPIO RANCH PARKWAY

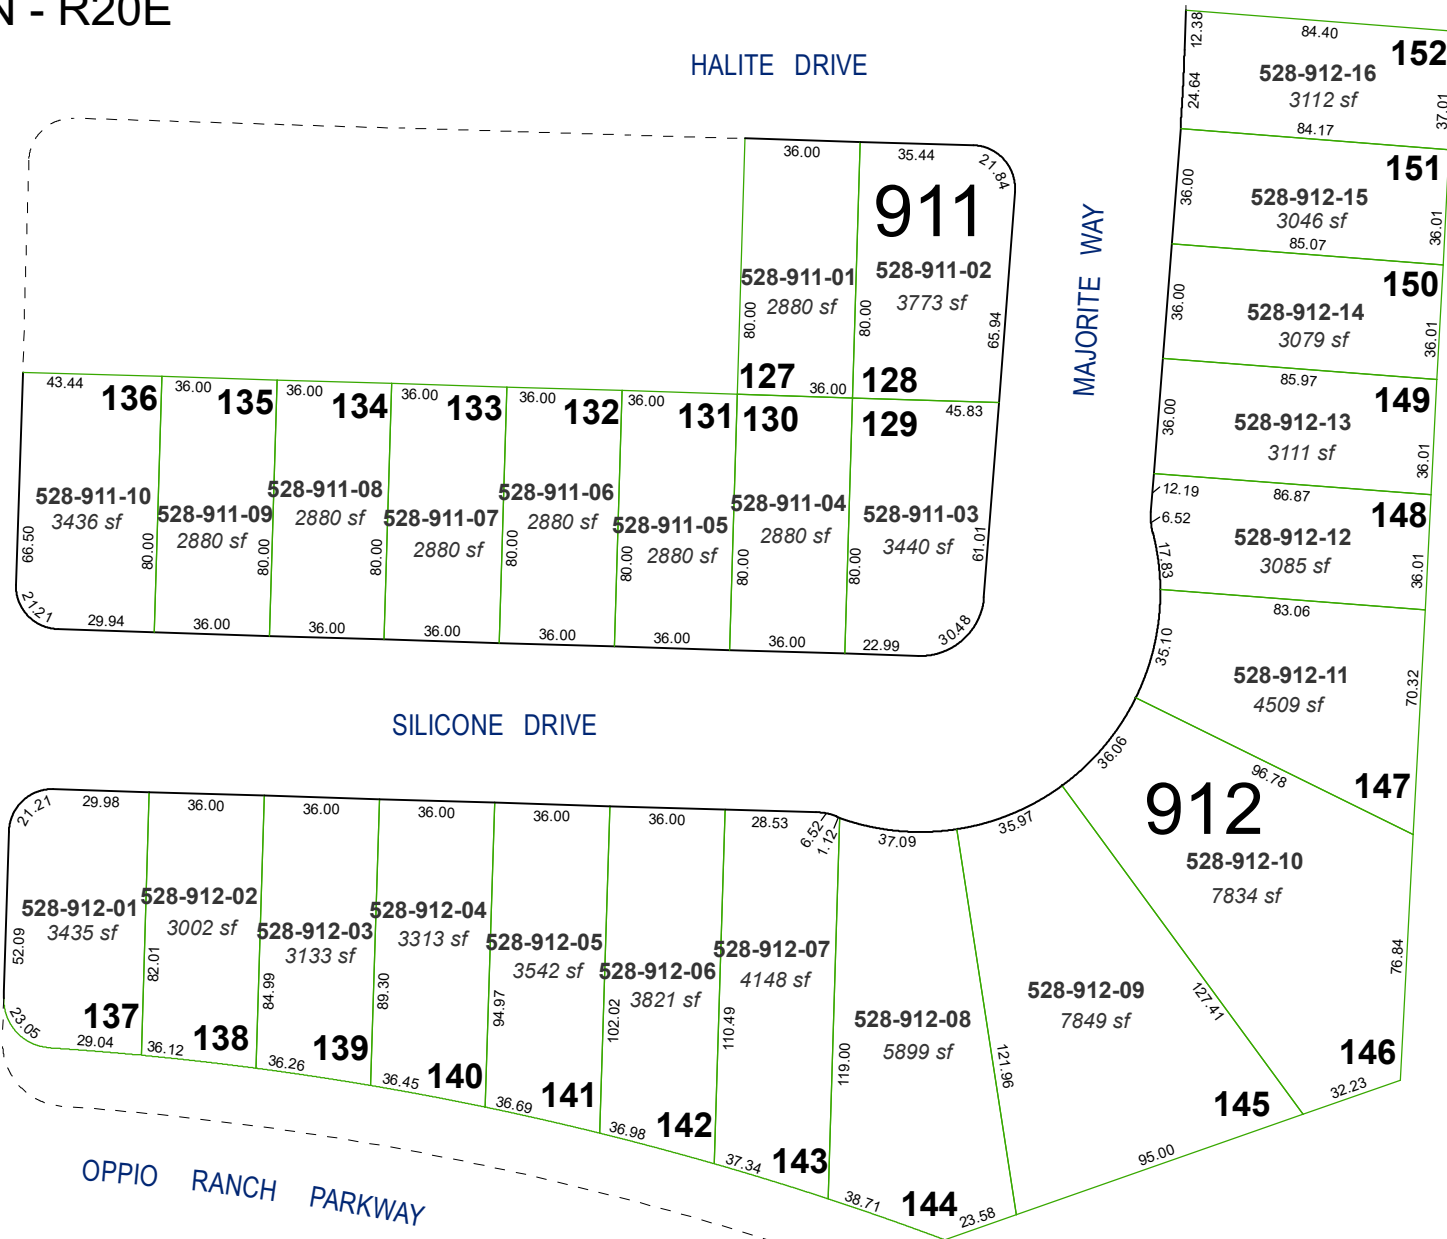


Assessor's Map Number



528-91

STATE OF NEVADA
WASHOE COUNTY
ASSESSOR'S OFFICE

1001 East Ninth Street, Building D
Reno, Nevada 89512
(775) 328-2231

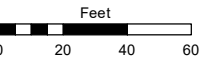

1 inch = 60 feet

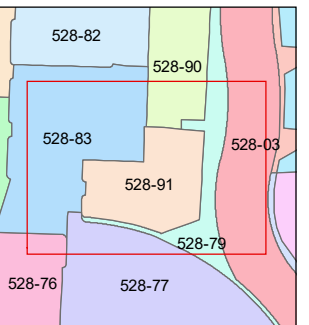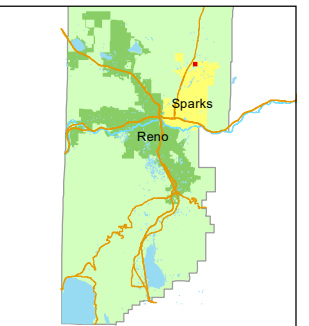

created by: JKF 5/30/2023

updated: _____

area previously shown on map(s):

528-03

NOTE: This map was prepared for the use of the Washoe County Assessor for assessment and illustrative purposes only. It does not represent a survey of the premises. No liability is assumed as to the sufficiency or accuracy of the data delineated hereon.