


(#3399)
**NORTH SPRINGS ESTATES
PHASE 3**


PORTION OF THE S 1/2 OF SEC. 34
T21N - R20E
PORTION OF THE N 1/2 OF SEC. 3
T20N - R20E

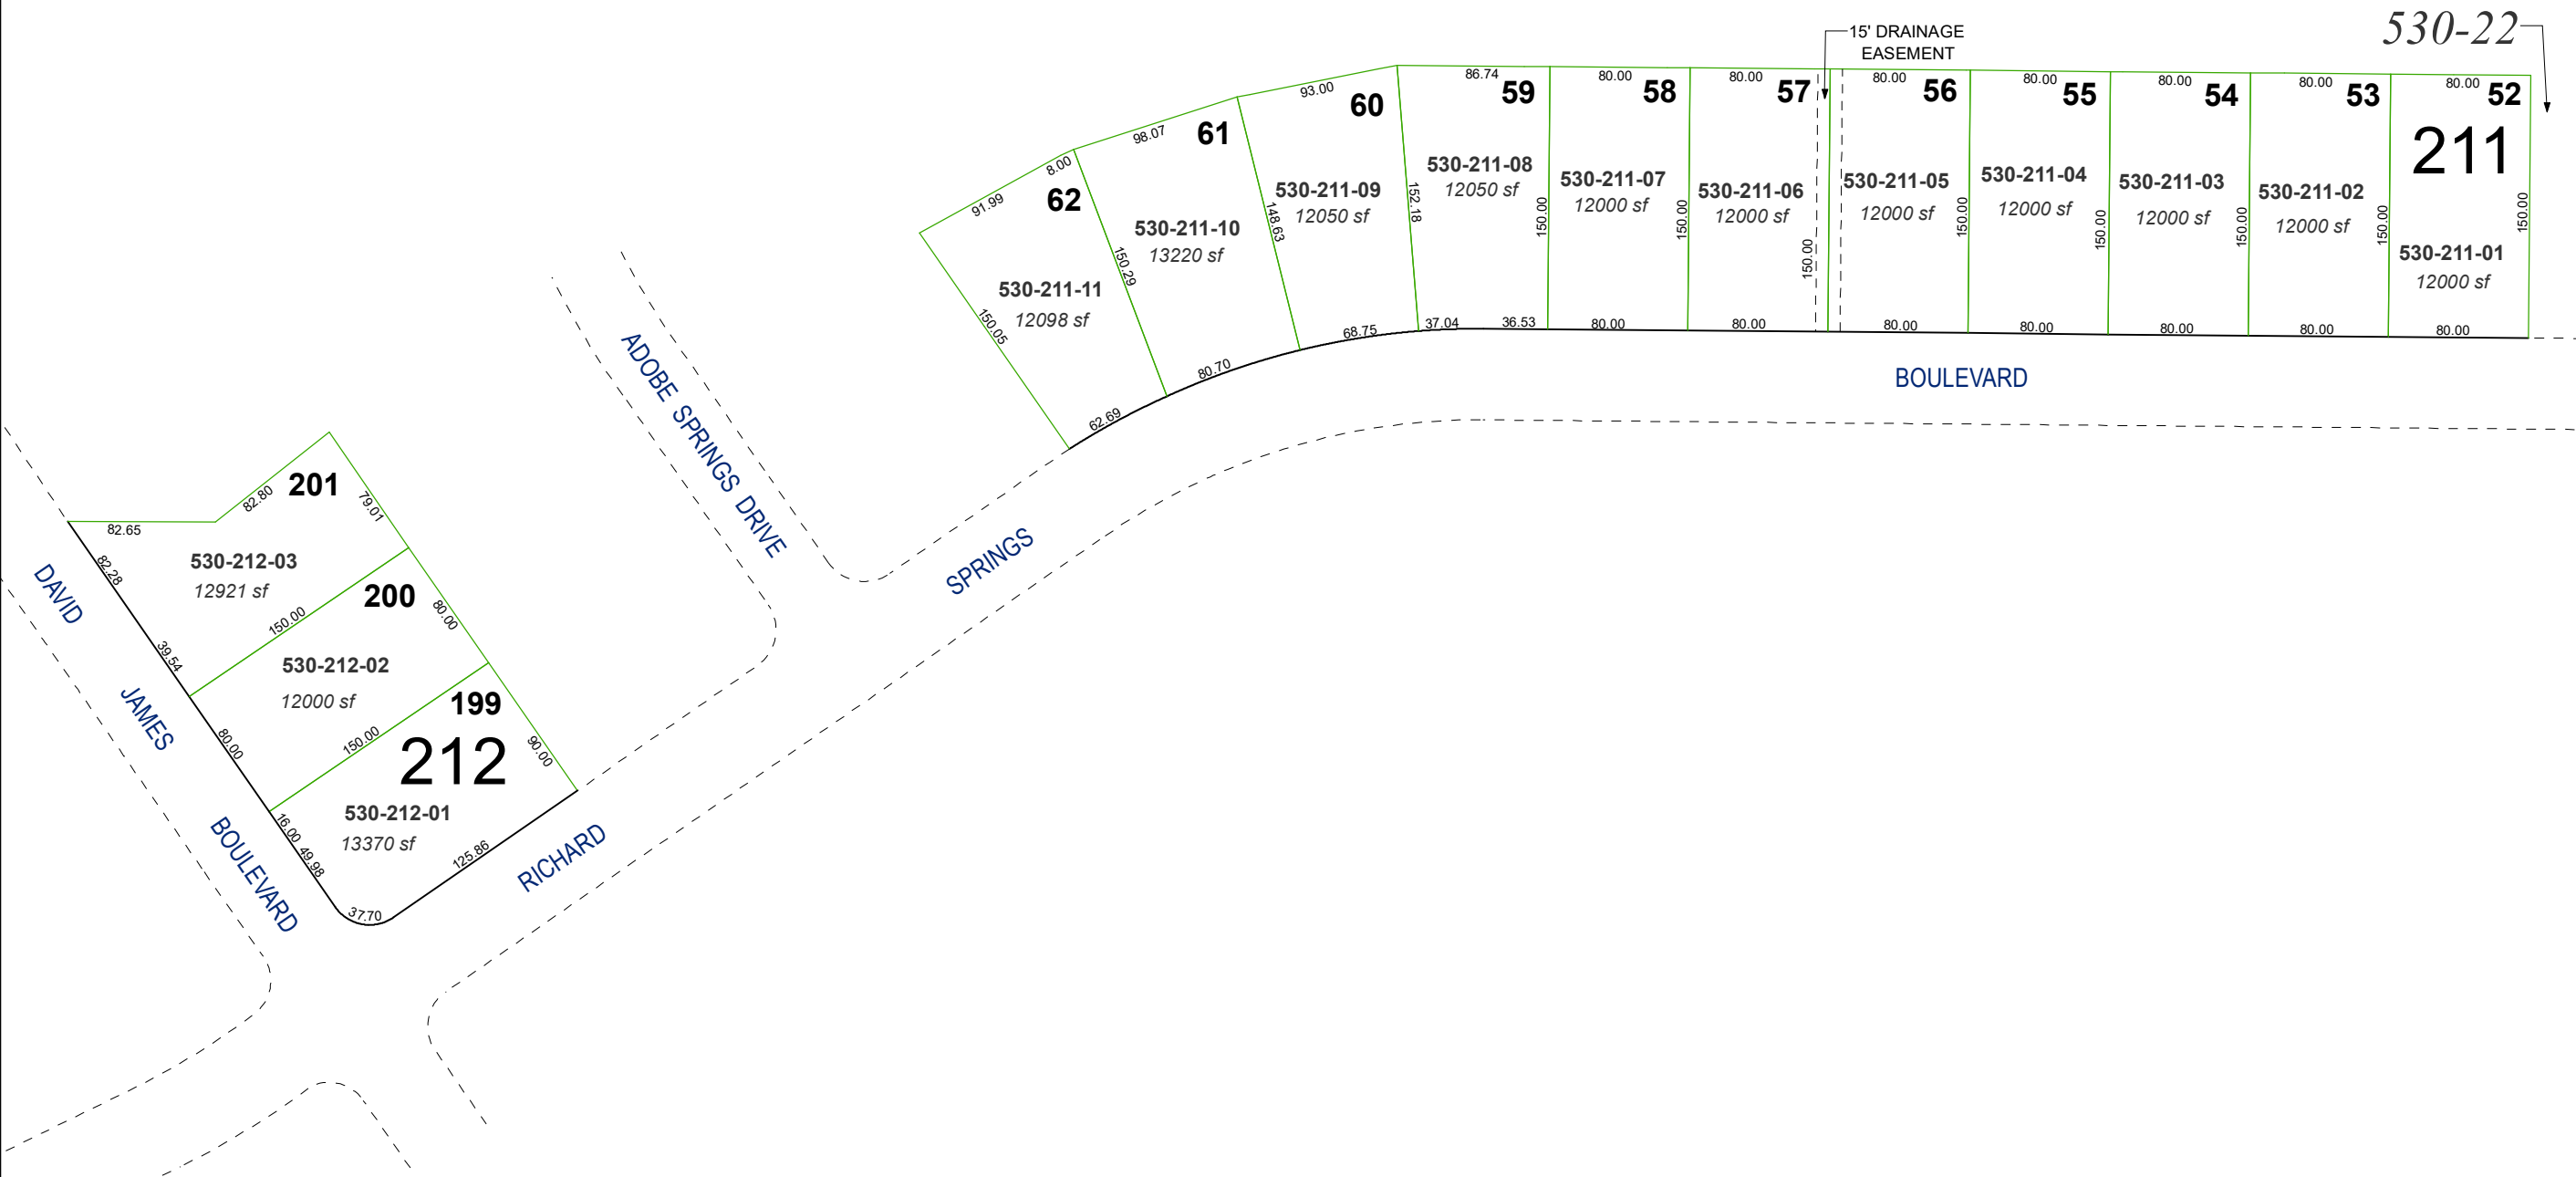



Assessor's Map Number

530-21

STATE OF NEVADA
WASHOE COUNTY
ASSESSOR'S OFFICE
1001 East Ninth Street, Building D
Reno, Nevada 89512
(775) 328-2231

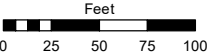

1 inch = 100 feet

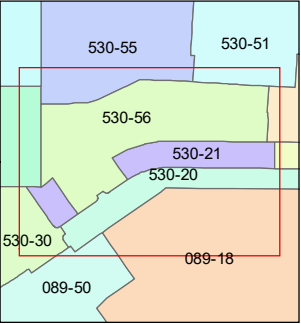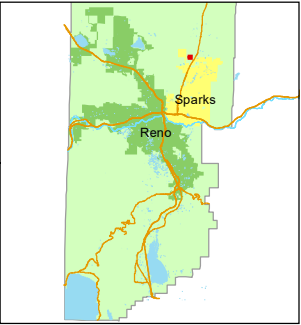

created by: KGC 3/25/2024

updated: _____

area previously shown on map(s):

530-14

NOTE: This map was prepared for the use of the Washoe County Assessor for assessment and illustrative purposes only. It does not represent a survey of the premises. No liability is assumed as to the sufficiency or accuracy of the data delineated hereon.