



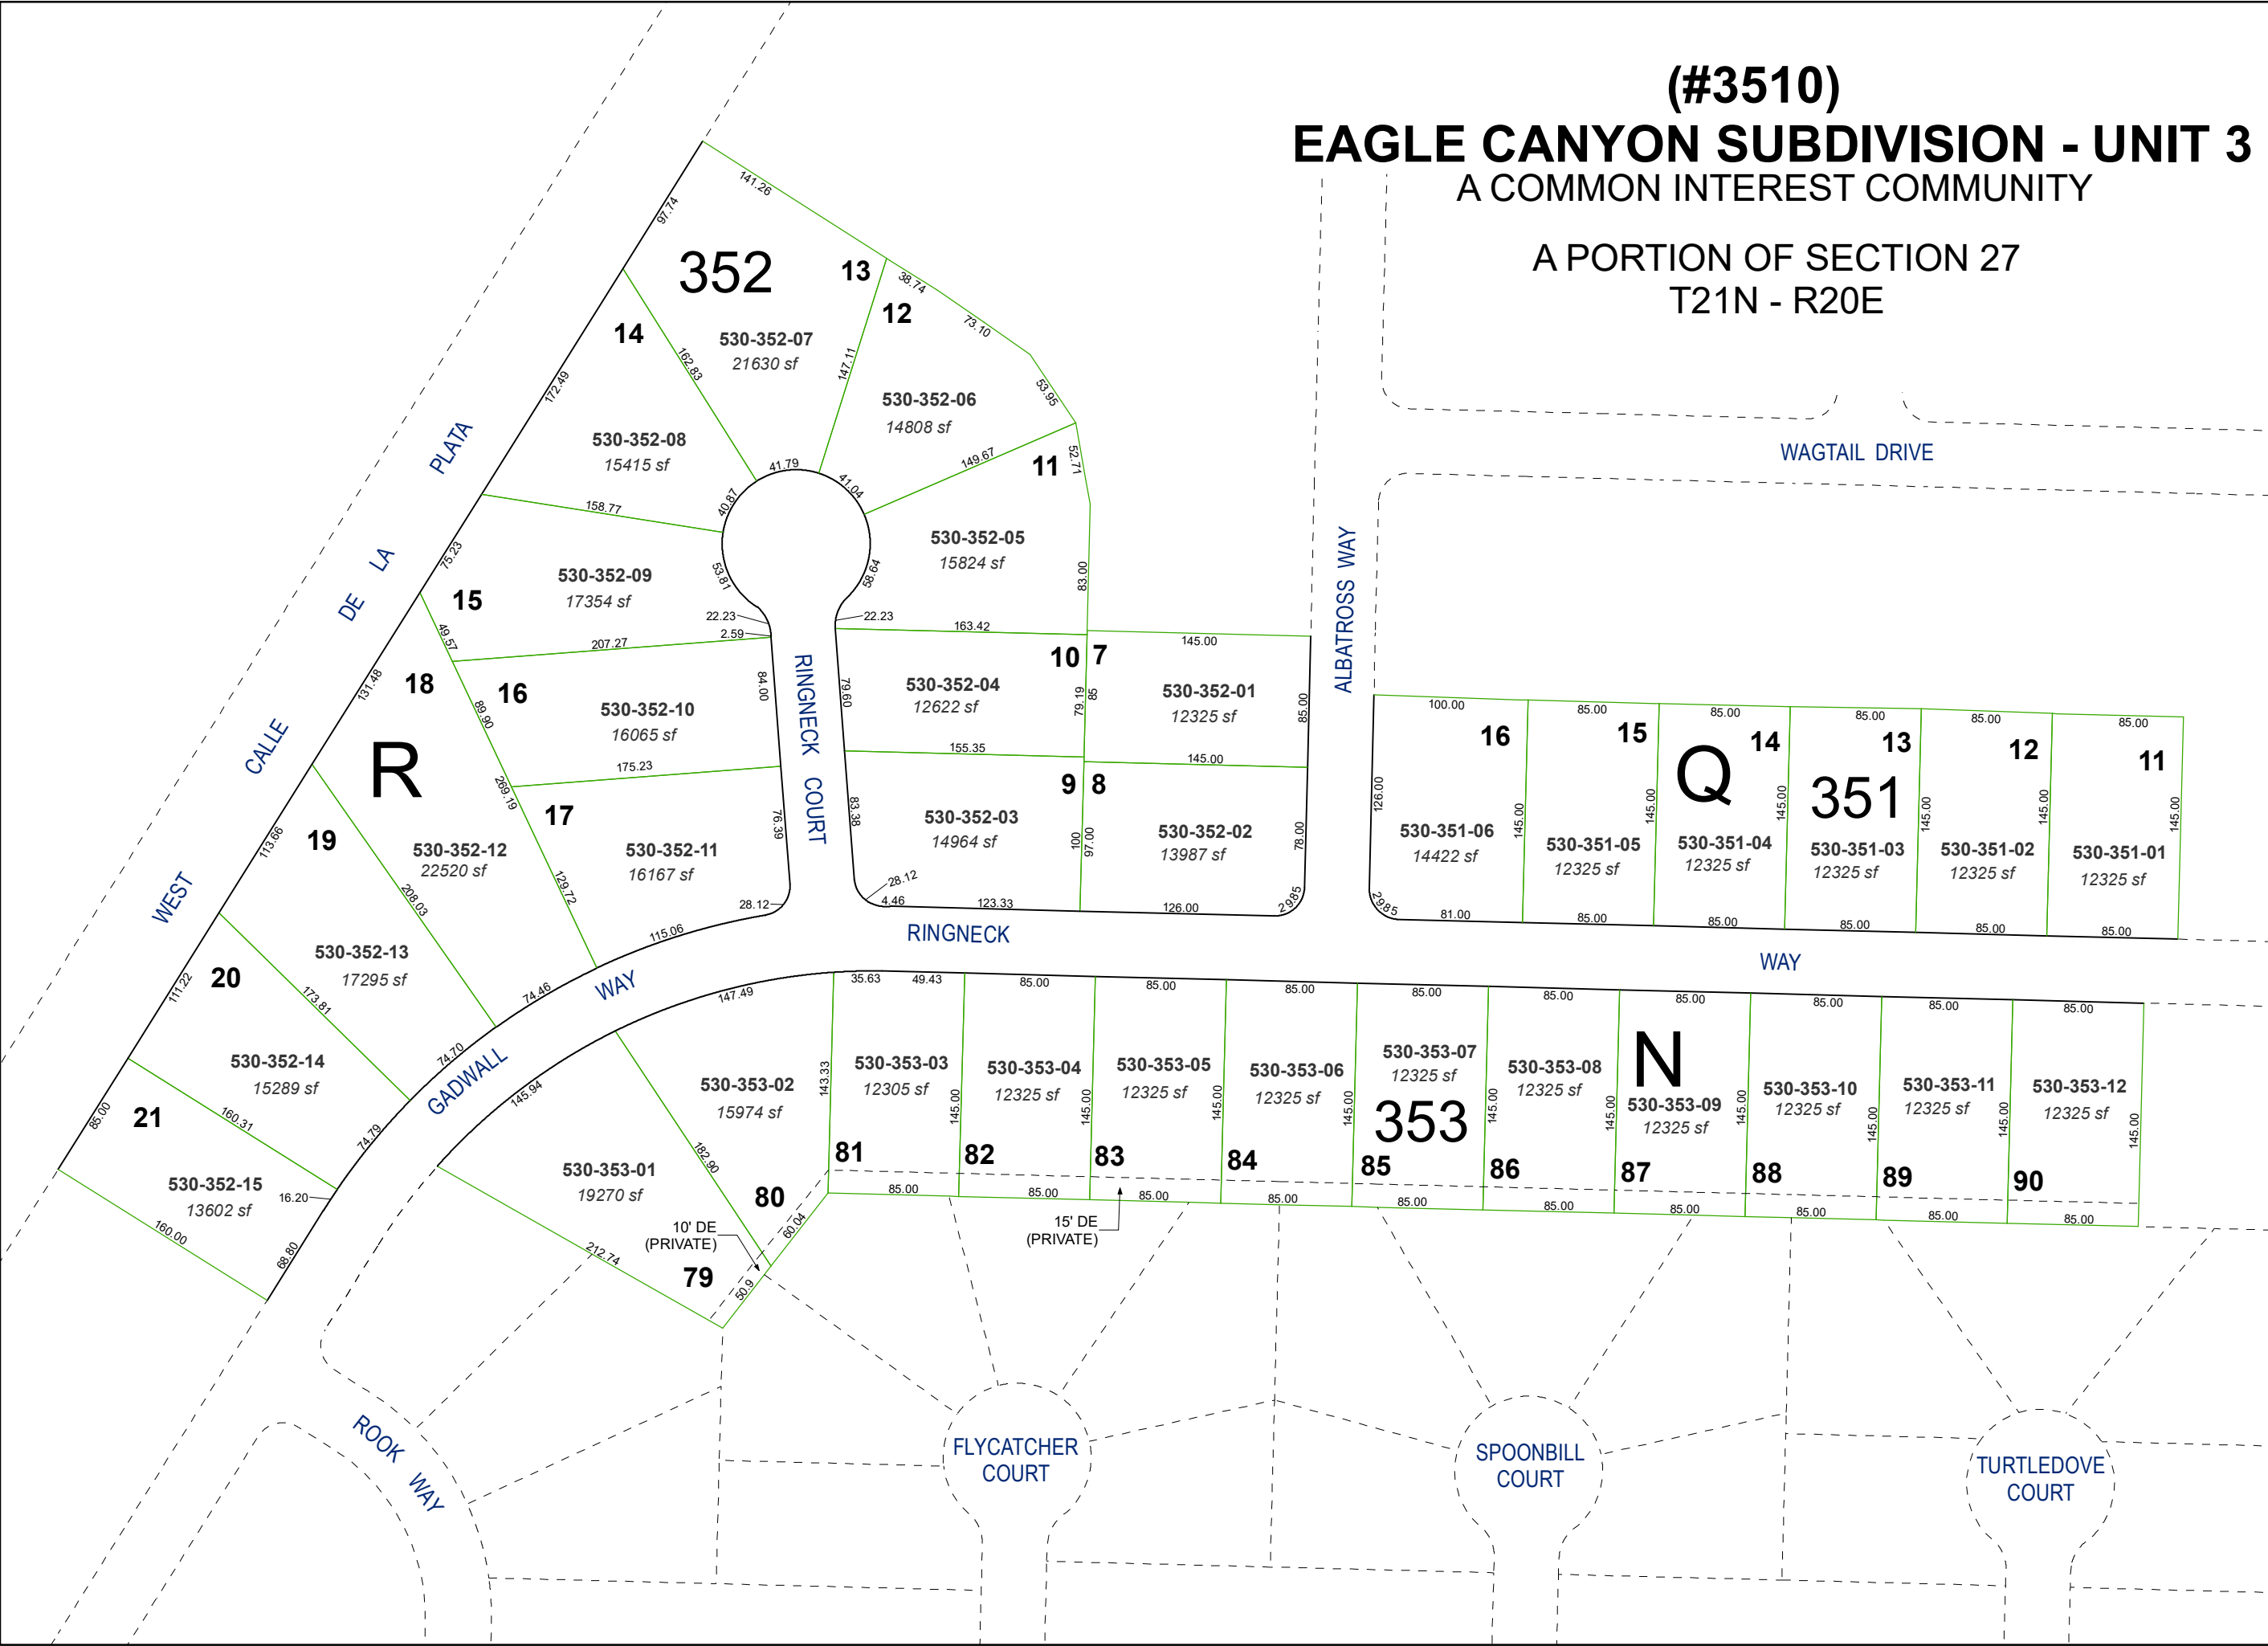


(#3510)
EAGLE CANYON SUBDIVISION - UNIT 3
A COMMON INTEREST COMMUNITY
A PORTION OF SECTION 27
T21N - R20E

Assessor's Map Number
530-35
STATE OF NEVADA
WASHOE COUNTY
ASSESSOR'S OFFICE
1001 East Ninth Street, Building D
Reno, Nevada 89512
(775) 328-2231



Feet
0 25 50 75 100
1 inch = 100 feet

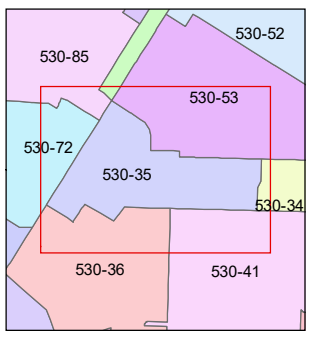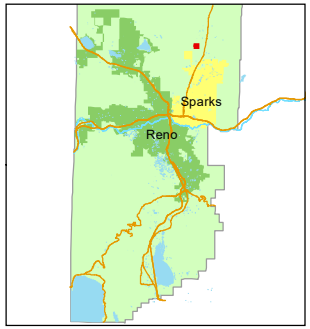

created by: KGC 3/26/2024
updated: _____
area previously shown on map(s):
530-28

NOTE: This map was prepared for the use of the Washoe County Assessor for assessment and illustrative purposes only. It does not represent a survey of the premises. No liability is assumed as to the sufficiency or accuracy of the data delineated hereon.