


(#4094)
**NORTH SPRINGS ESTATES
WILD HAWK RIDGE, PHASE 5**

PORTION OF NW 1/4 OF SECTION 3
T20N - R20E

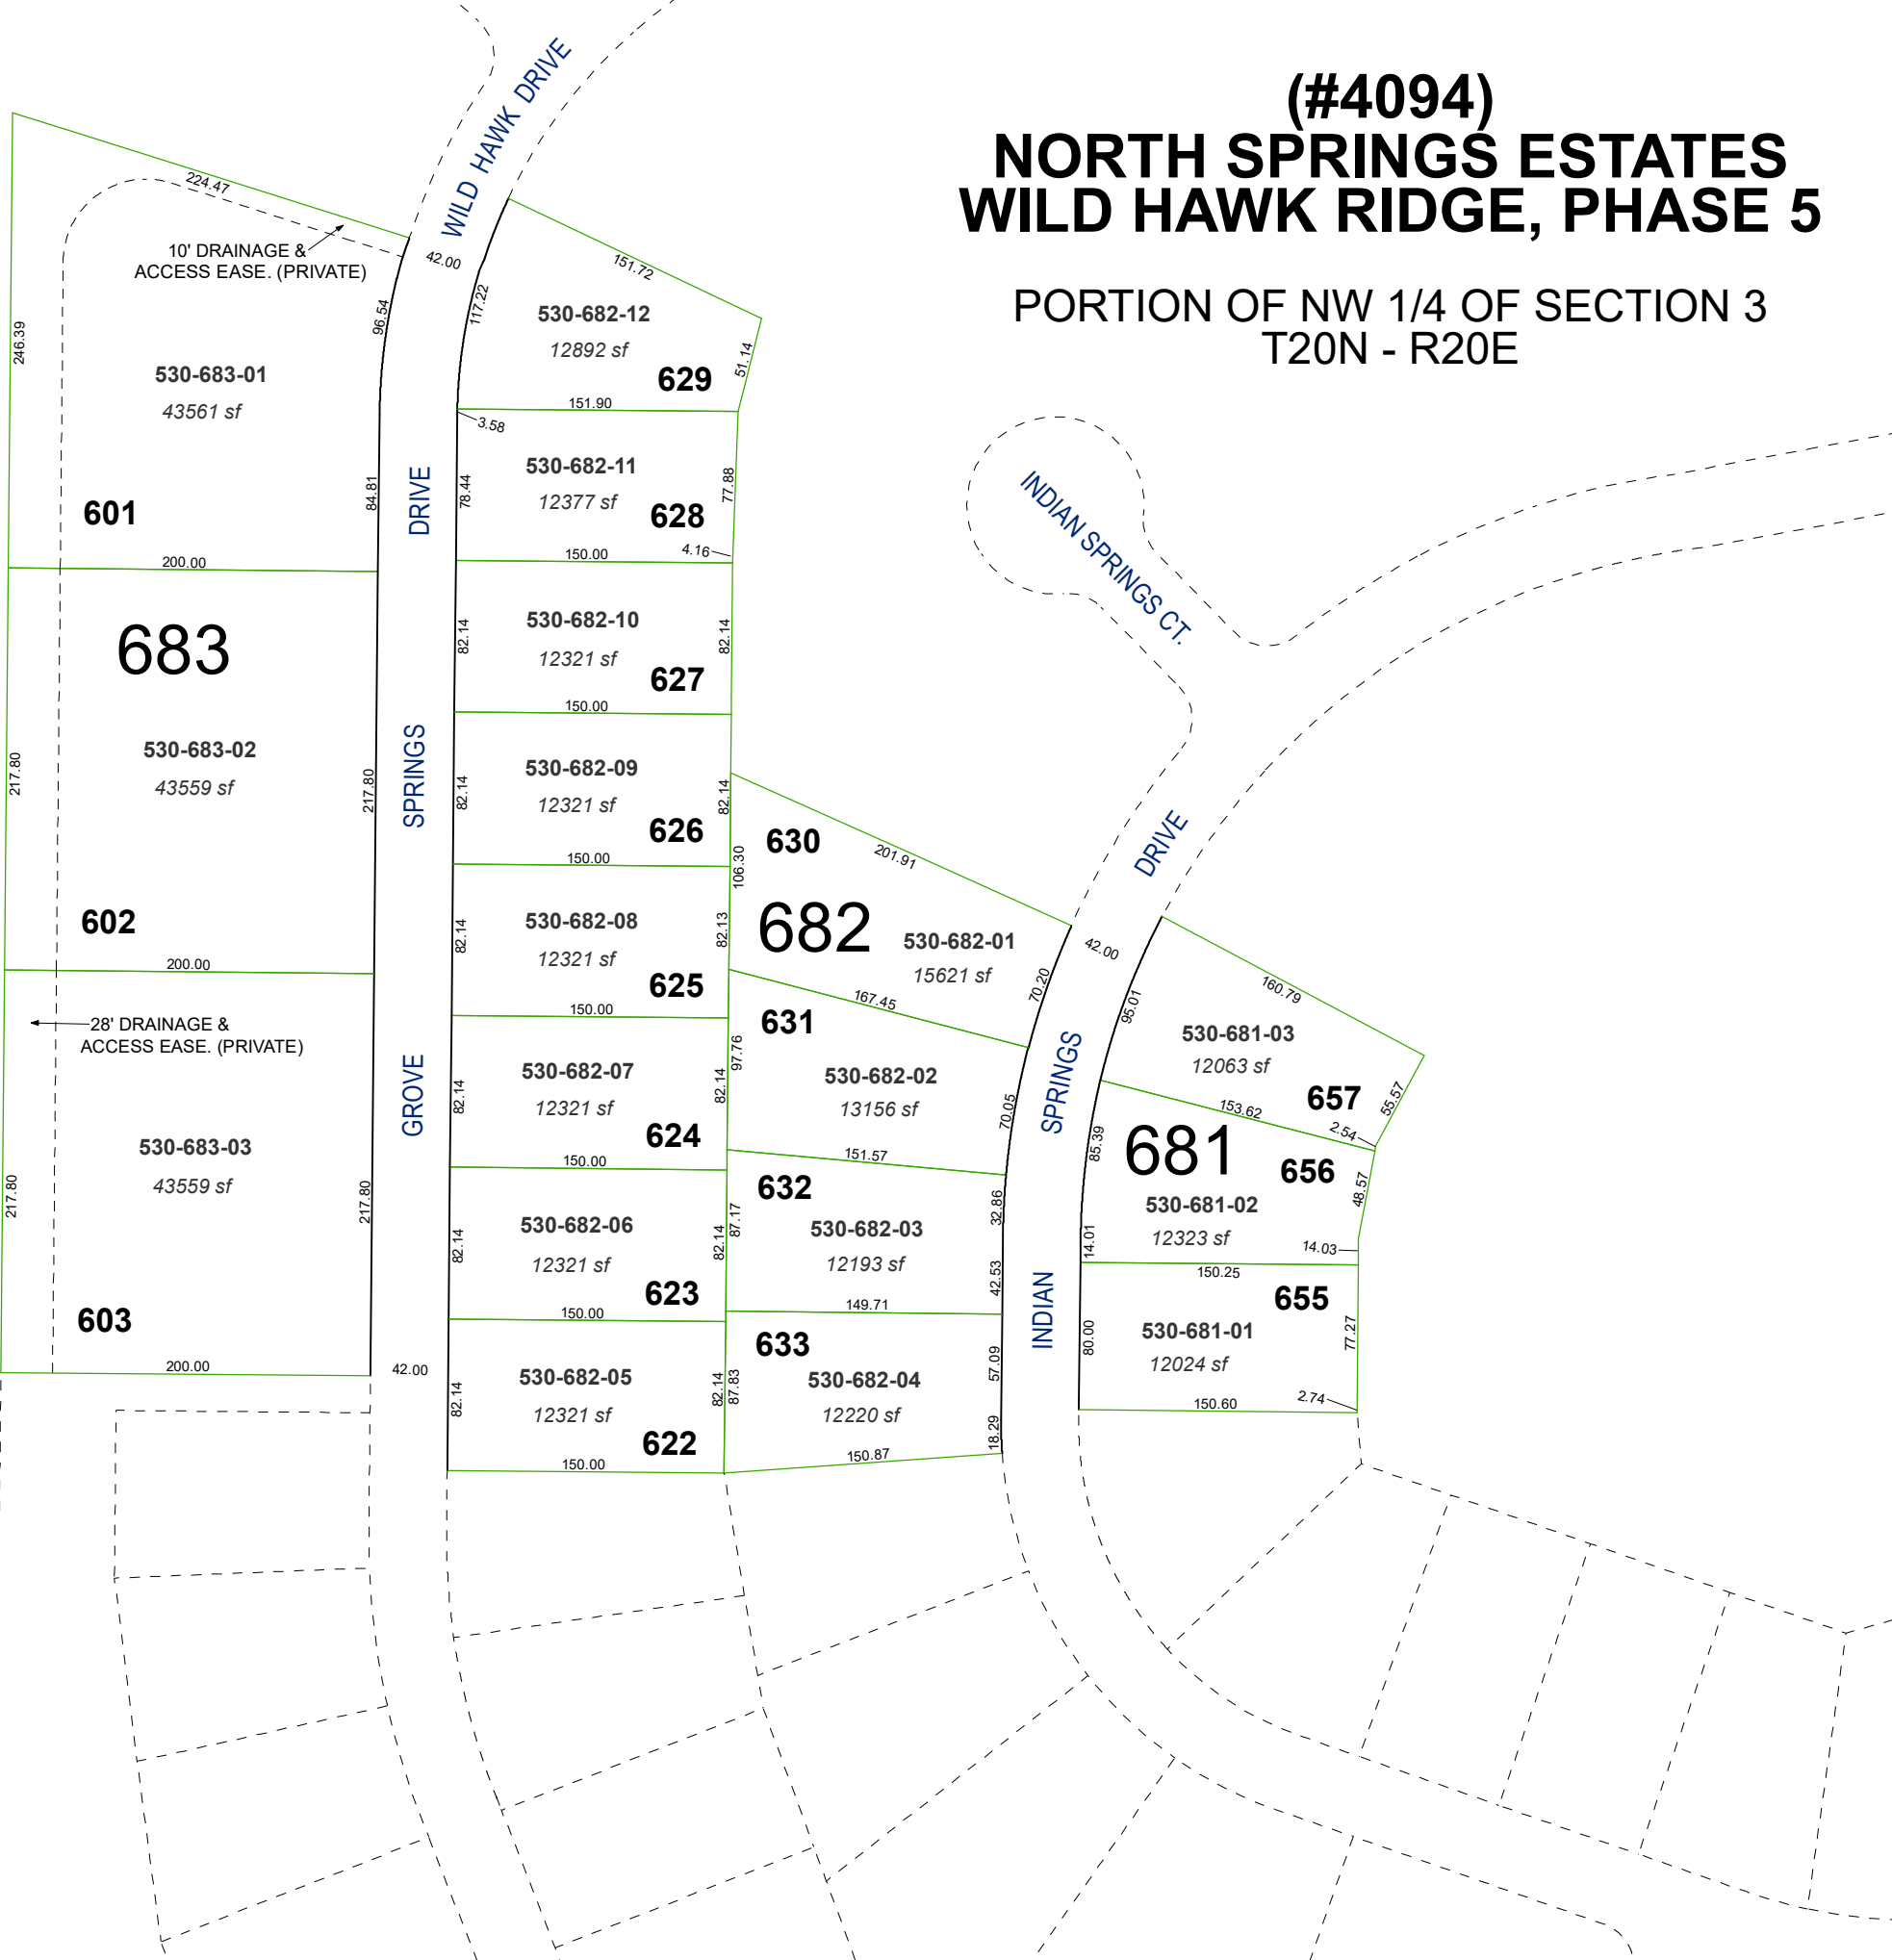

Assessor's Map Number

530-68



STATE OF NEVADA
**WASHOE COUNTY
ASSESSOR'S OFFICE**

1001 East Ninth Street, Building D
Reno, Nevada 89512
(775) 328-2231



Feet
0 25 50 75 100

1 inch = 100 feet

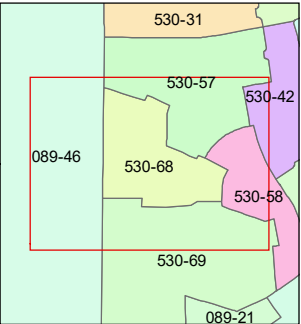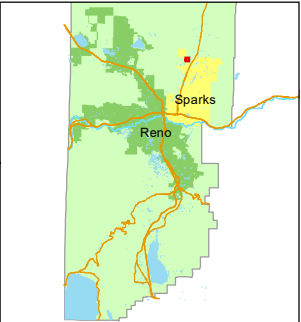

created by: KGC 4/1/2024

updated: _____

area previously shown on map(s):

530-14

NOTE: This map was prepared for the use of the Washoe County Assessor for assessment and illustrative purposes only. It does not represent a survey of the premises. No liability is assumed as to the sufficiency or accuracy of the data delineated hereon.