


(#4534)
EAGLE CANYON II
UNIT 7

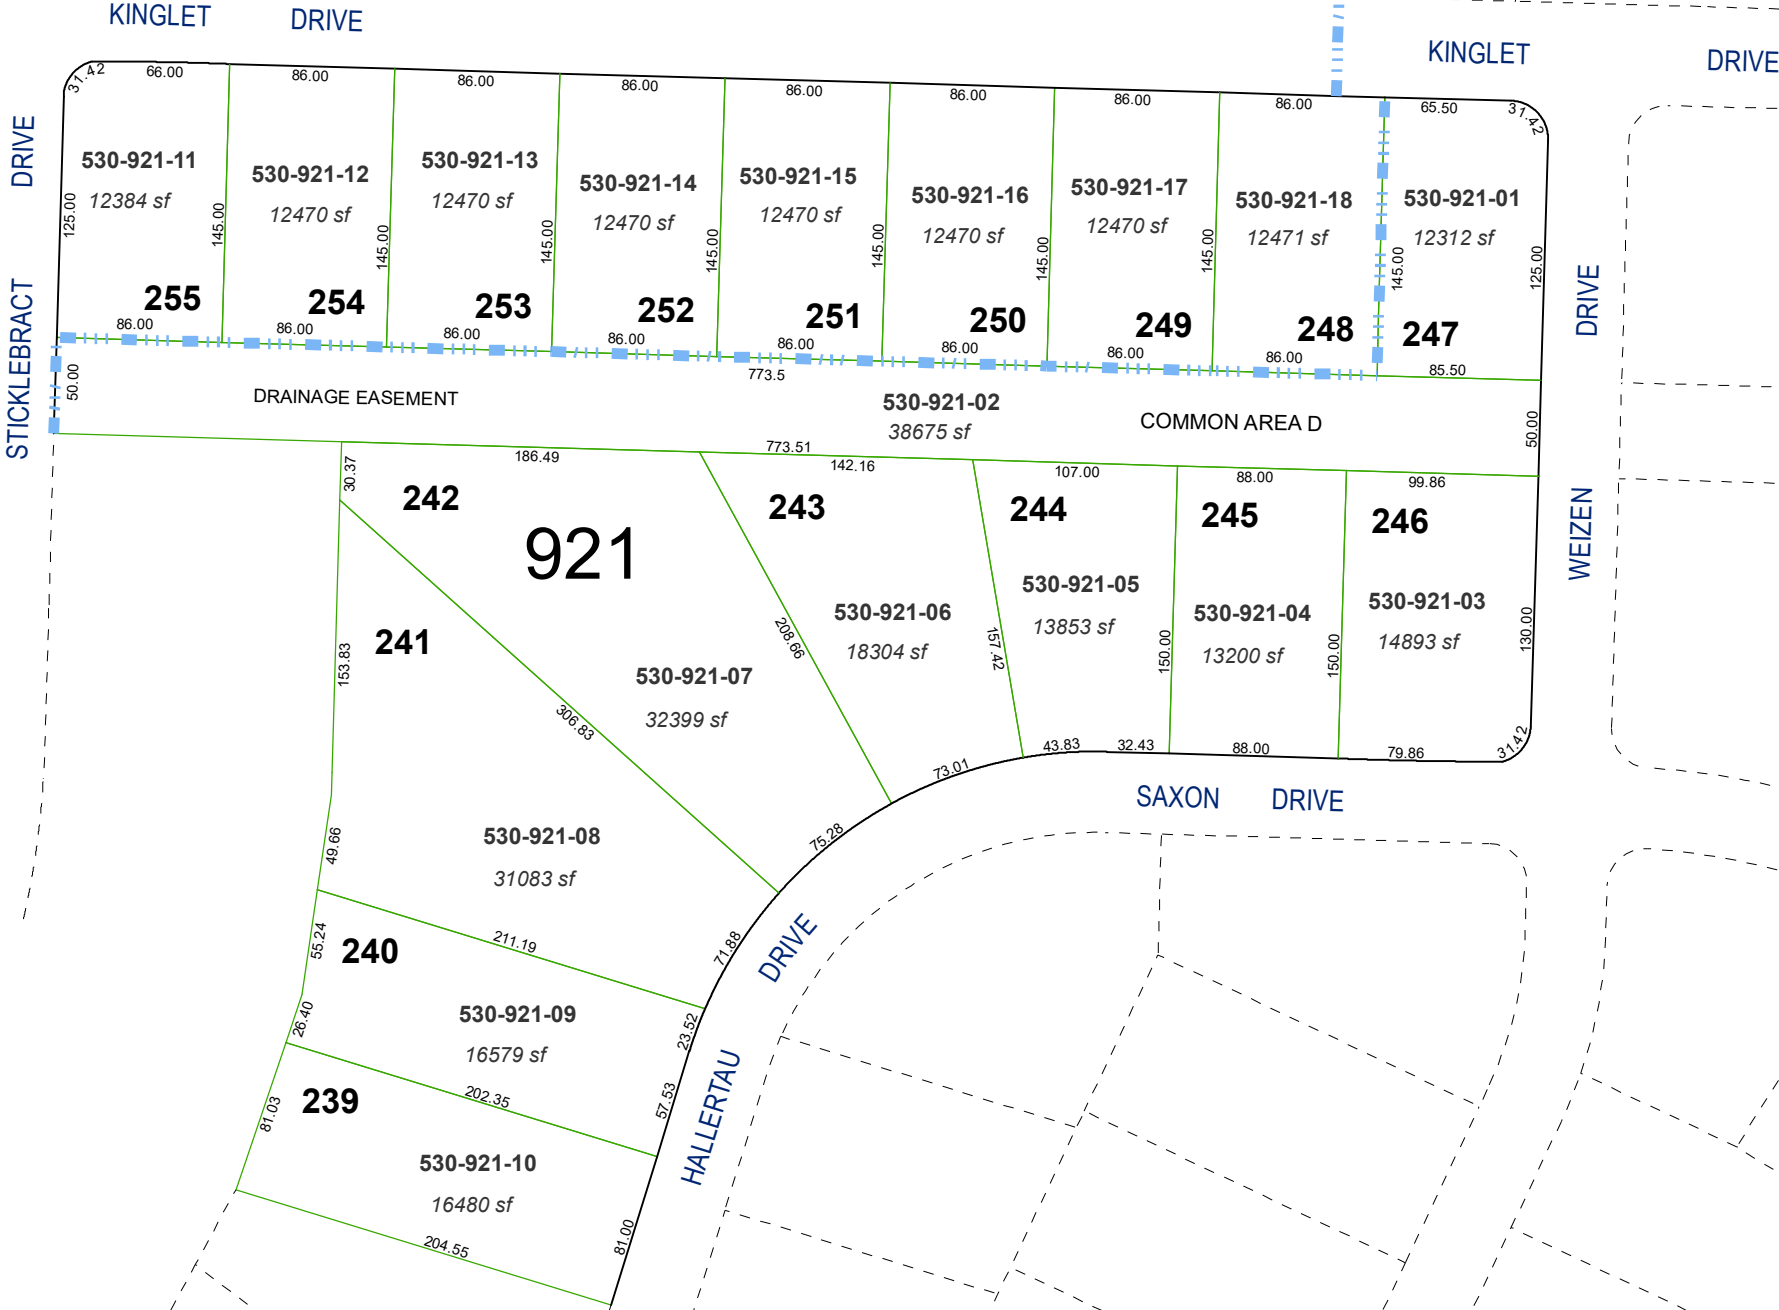

(#4439)
EAGLE CANYON II
UNIT 6

POR. OF N 1/2 SECTION 27
T21N - R20E

Assessor's Map Number

530-92



STATE OF NEVADA
WASHOE COUNTY
ASSESSOR'S OFFICE

1001 East Ninth Street, Building D
Reno, Nevada 89512
(775) 328-2231



Feet
0 25 50 75 100

1 inch = 100 feet

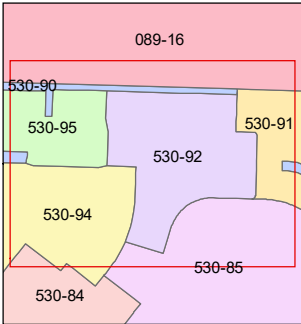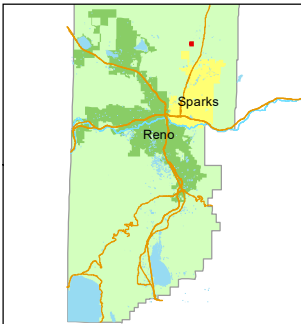

created by: KGC 4/3/2024

updated:

area previously shown on map(s):

530-28

NOTE: This map was prepared for the use of the Washoe County Assessor for assessment and illustrative purposes only. It does not represent a survey of the premises. No liability is assumed as to the sufficiency or accuracy of the data delineated hereon.