


(#5419)
EAGLE CANYON IV - UNIT 4A
A COMMON INTEREST COMMUNITY
PORTION OF SECTION 26
T21N - R20E


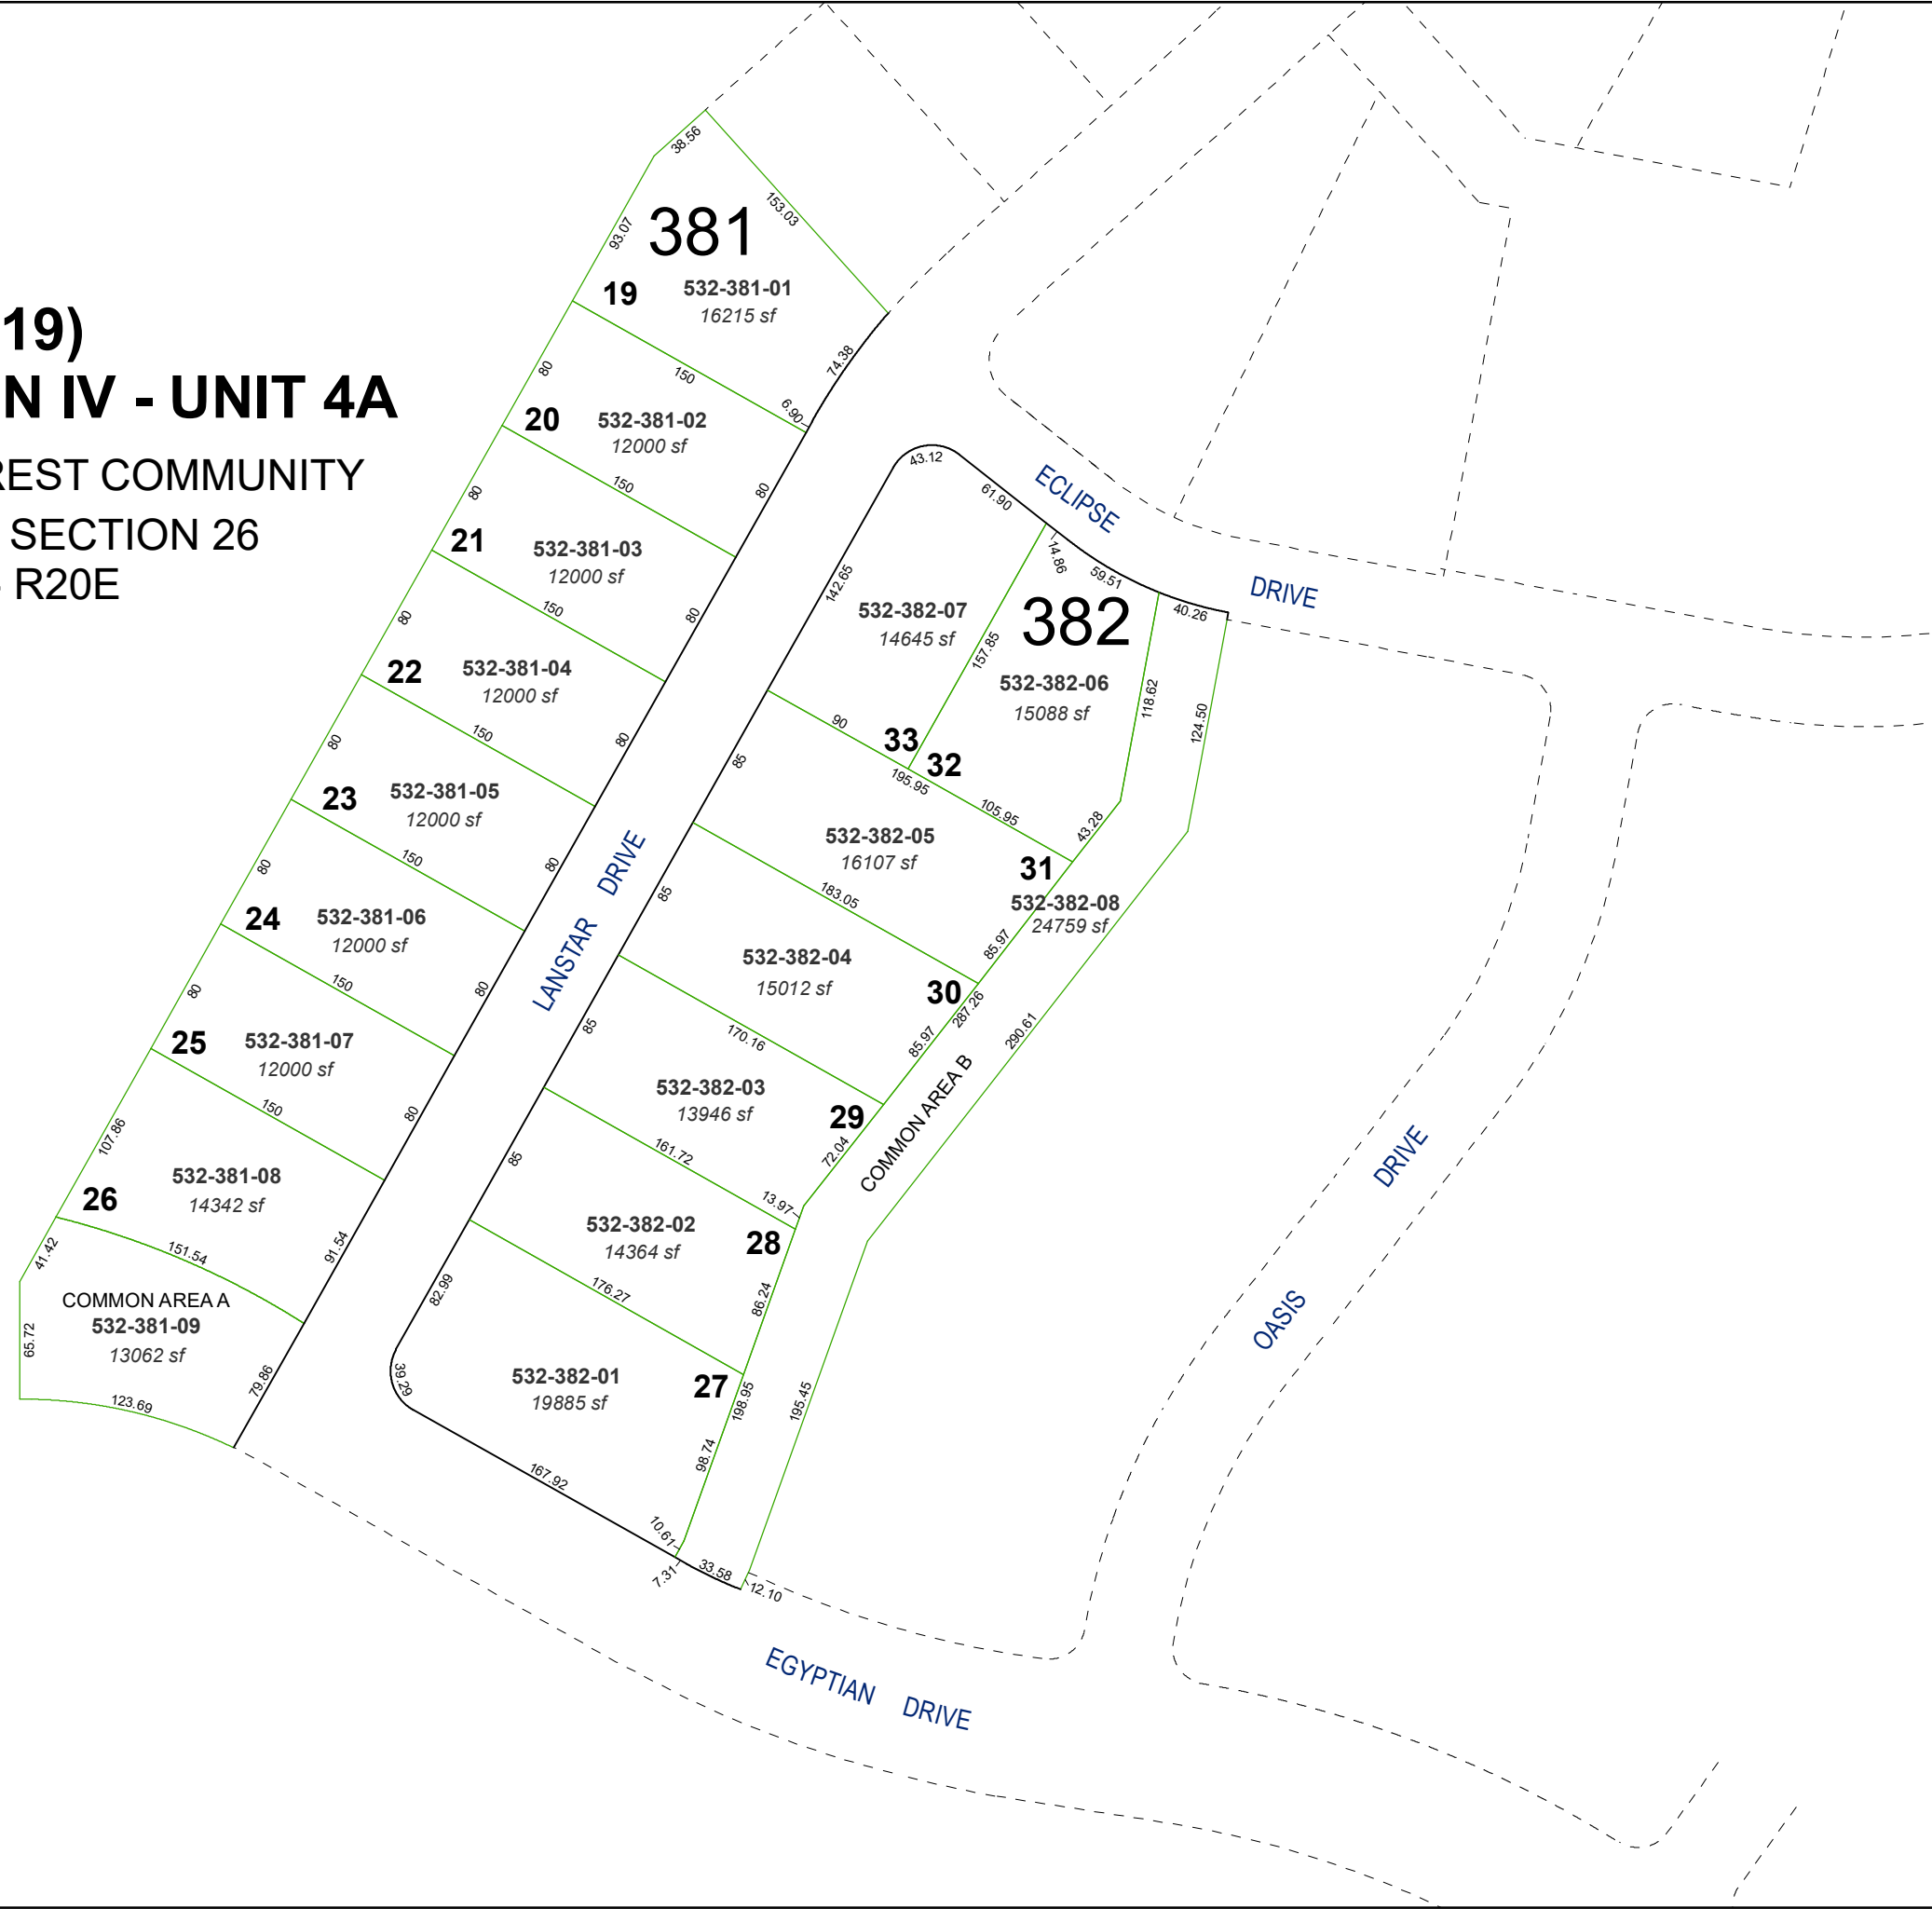


Assessor's Map Number
532-38

STATE OF NEVADA
WASHOE COUNTY
ASSESSOR'S OFFICE
1001 East Ninth Street, Building D
Reno, Nevada 89512
(775) 328-2231



Feet
0 25 50 75 100
1 inch = 100 feet

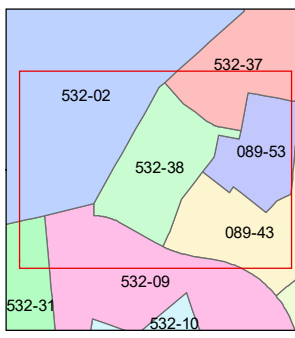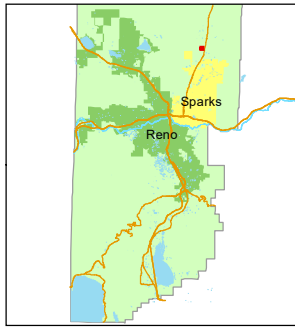

created by: JKF 5/11/2021
updated: MJS 7/30/25

area previously shown on map(s):
532-02

NOTE: This map was prepared for the use of the Washoe County Assessor for assessment and illustrative purposes only. It does not represent a survey of the premises. No liability is assumed as to the sufficiency or accuracy of the data delineated hereon.