


(#5473)
EAGLE CANYON RANCH - UNIT 9C
A COMMON INTEREST COMMUNITY
PORTION OF THE E ½ OF SEC. 27
T21N - R20E

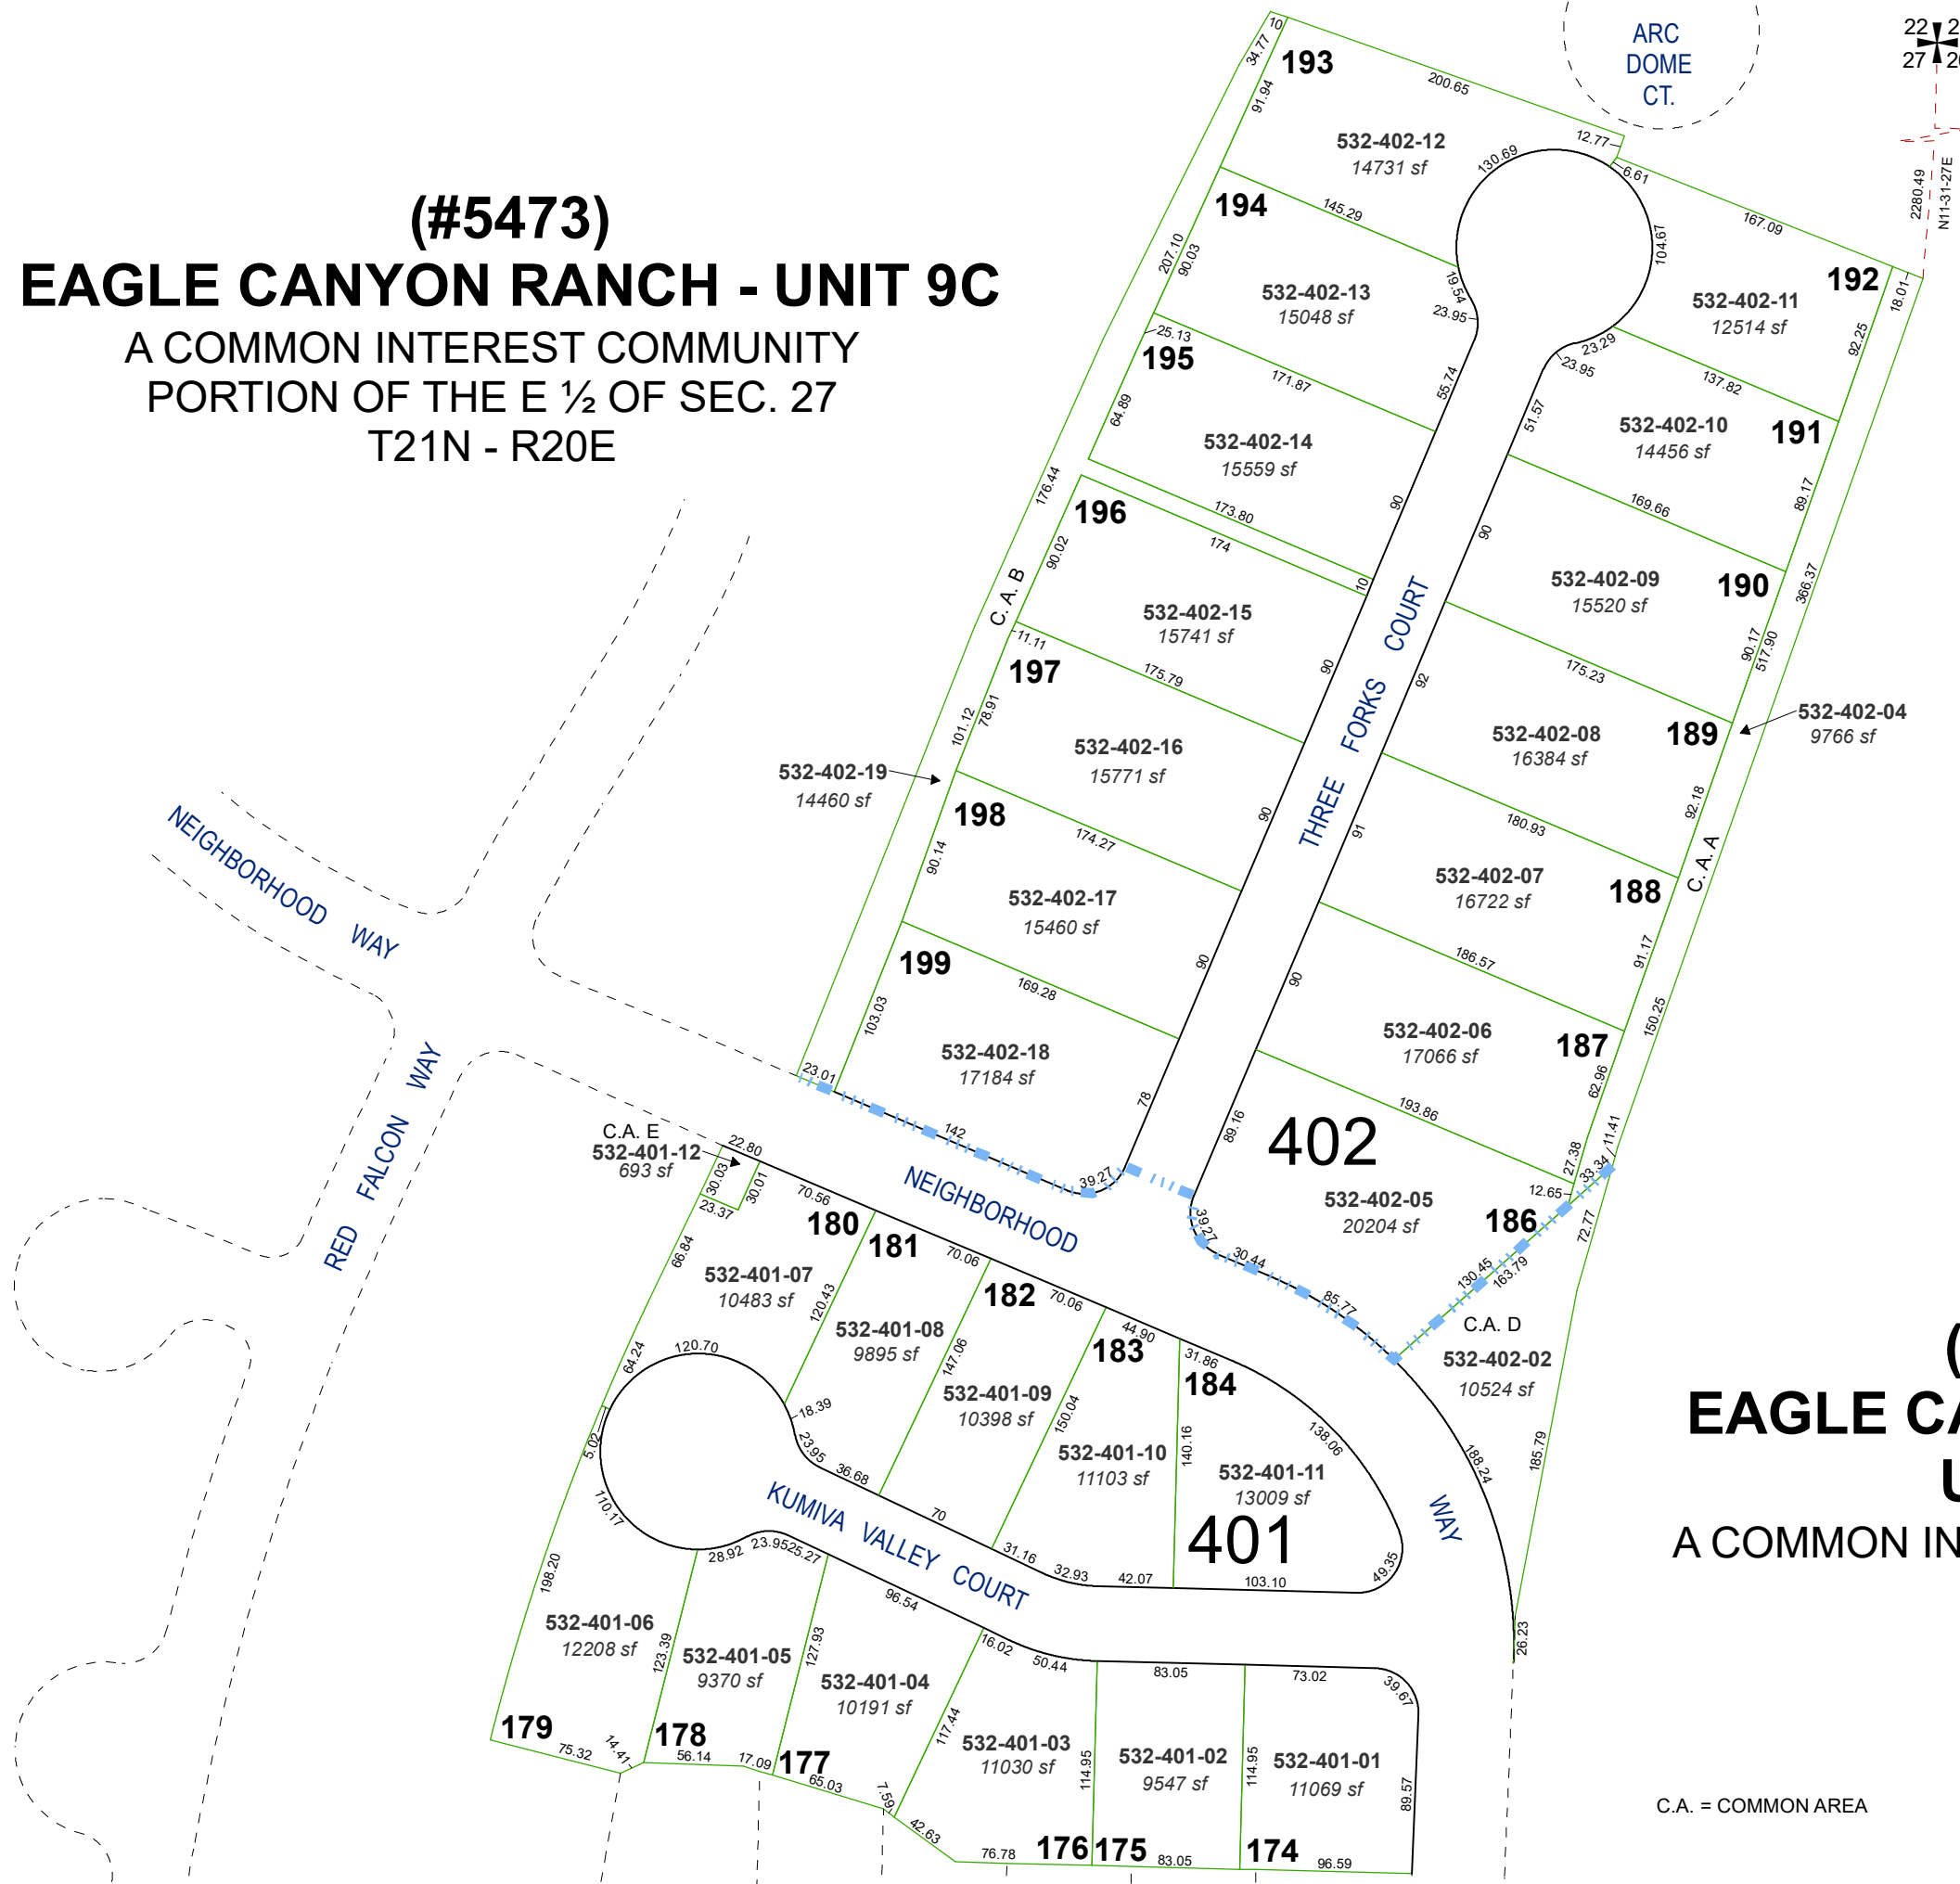

(#5444)
**EAGLE CANYON RANCH
UNIT 9B**
A COMMON INTEREST COMMUNITY


C.A. = COMMON AREA

Assessor's Map Number



532-40

STATE OF NEVADA
WASHOE COUNTY
ASSESSOR'S OFFICE

1001 East Ninth Street, Building D
Reno, Nevada 89512
(775) 328-2231

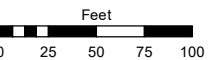

1 inch = 100 feet

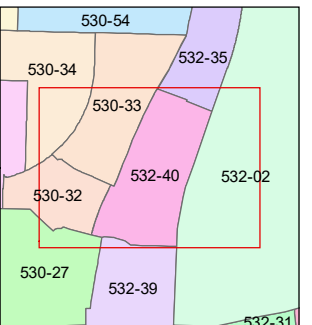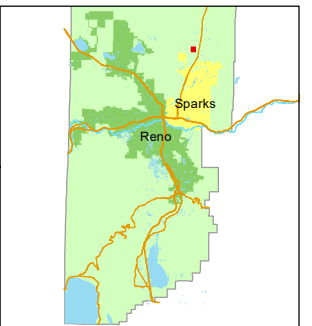

created by: JKF 10/1/2021

updated: JKF 2/11/22 JKF 5/3/24

KGC 7/3/24

area previously shown on map(s):

532-02

NOTE: This map was prepared for the use of the Washoe County Assessor for assessment and illustrative purposes only. It does not represent a survey of the premises. No liability is assumed as to the sufficiency or accuracy of the data delineated hereon.