


22 23
27 26

(#5471)
EAGLE CANYON IV - UNIT 4B
A COMMON INTEREST COMMUNITY
PORTION OF SECTION 26
T21N - R20E

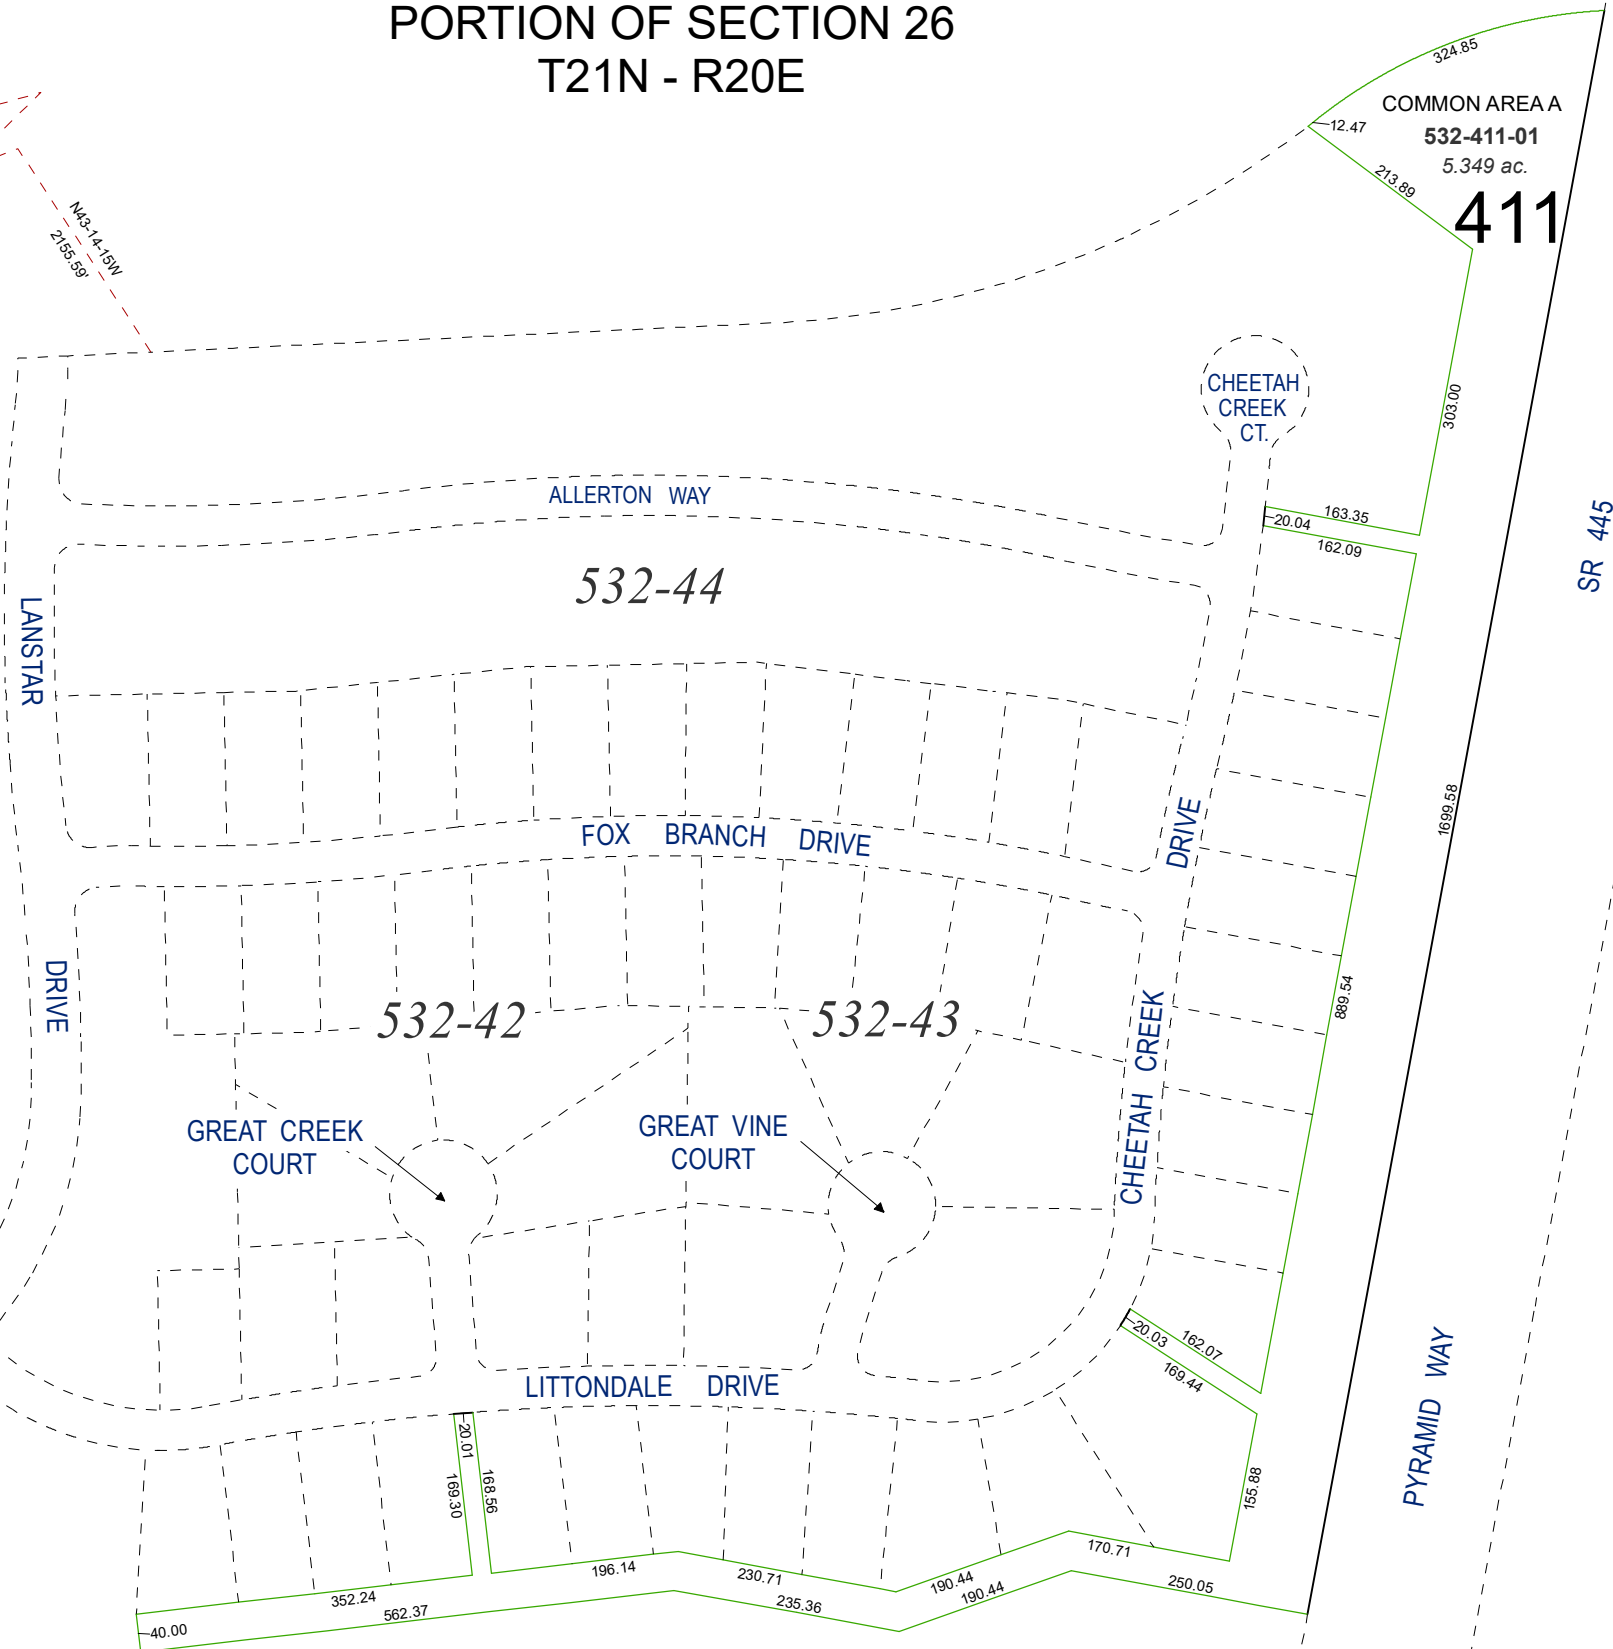

Assessor's Map Number



532-41

STATE OF NEVADA
WASHOE COUNTY
ASSESSOR'S OFFICE
1001 East Ninth Street, Building D
Reno, Nevada 89512
(775) 328-2231



Feet
0 50 100 150 200

1 inch = 200 feet

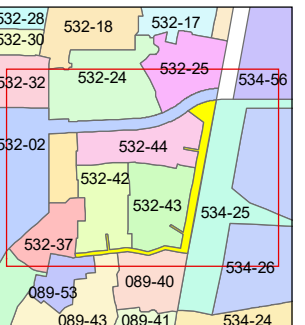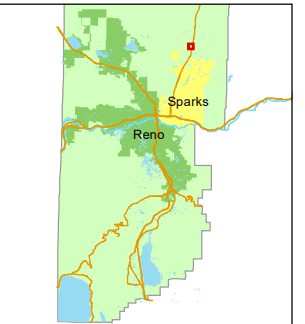

created by: JKF 2/10/2022

updated: JKF 4/11/22 MJS 8/1/25

area previously shown on map(s):

532-02

NOTE: This map was prepared for the use of the Washoe County Assessor for assessment and illustrative purposes only. It does not represent a survey of the premises. No liability is assumed as to the sufficiency or accuracy of the data delineated hereon.