


(#2886)
**BRIDLE PATH HOMES
UNIT NO. 3**

PORTION OF NE 1/4 SECTION 35
T21N - R20E

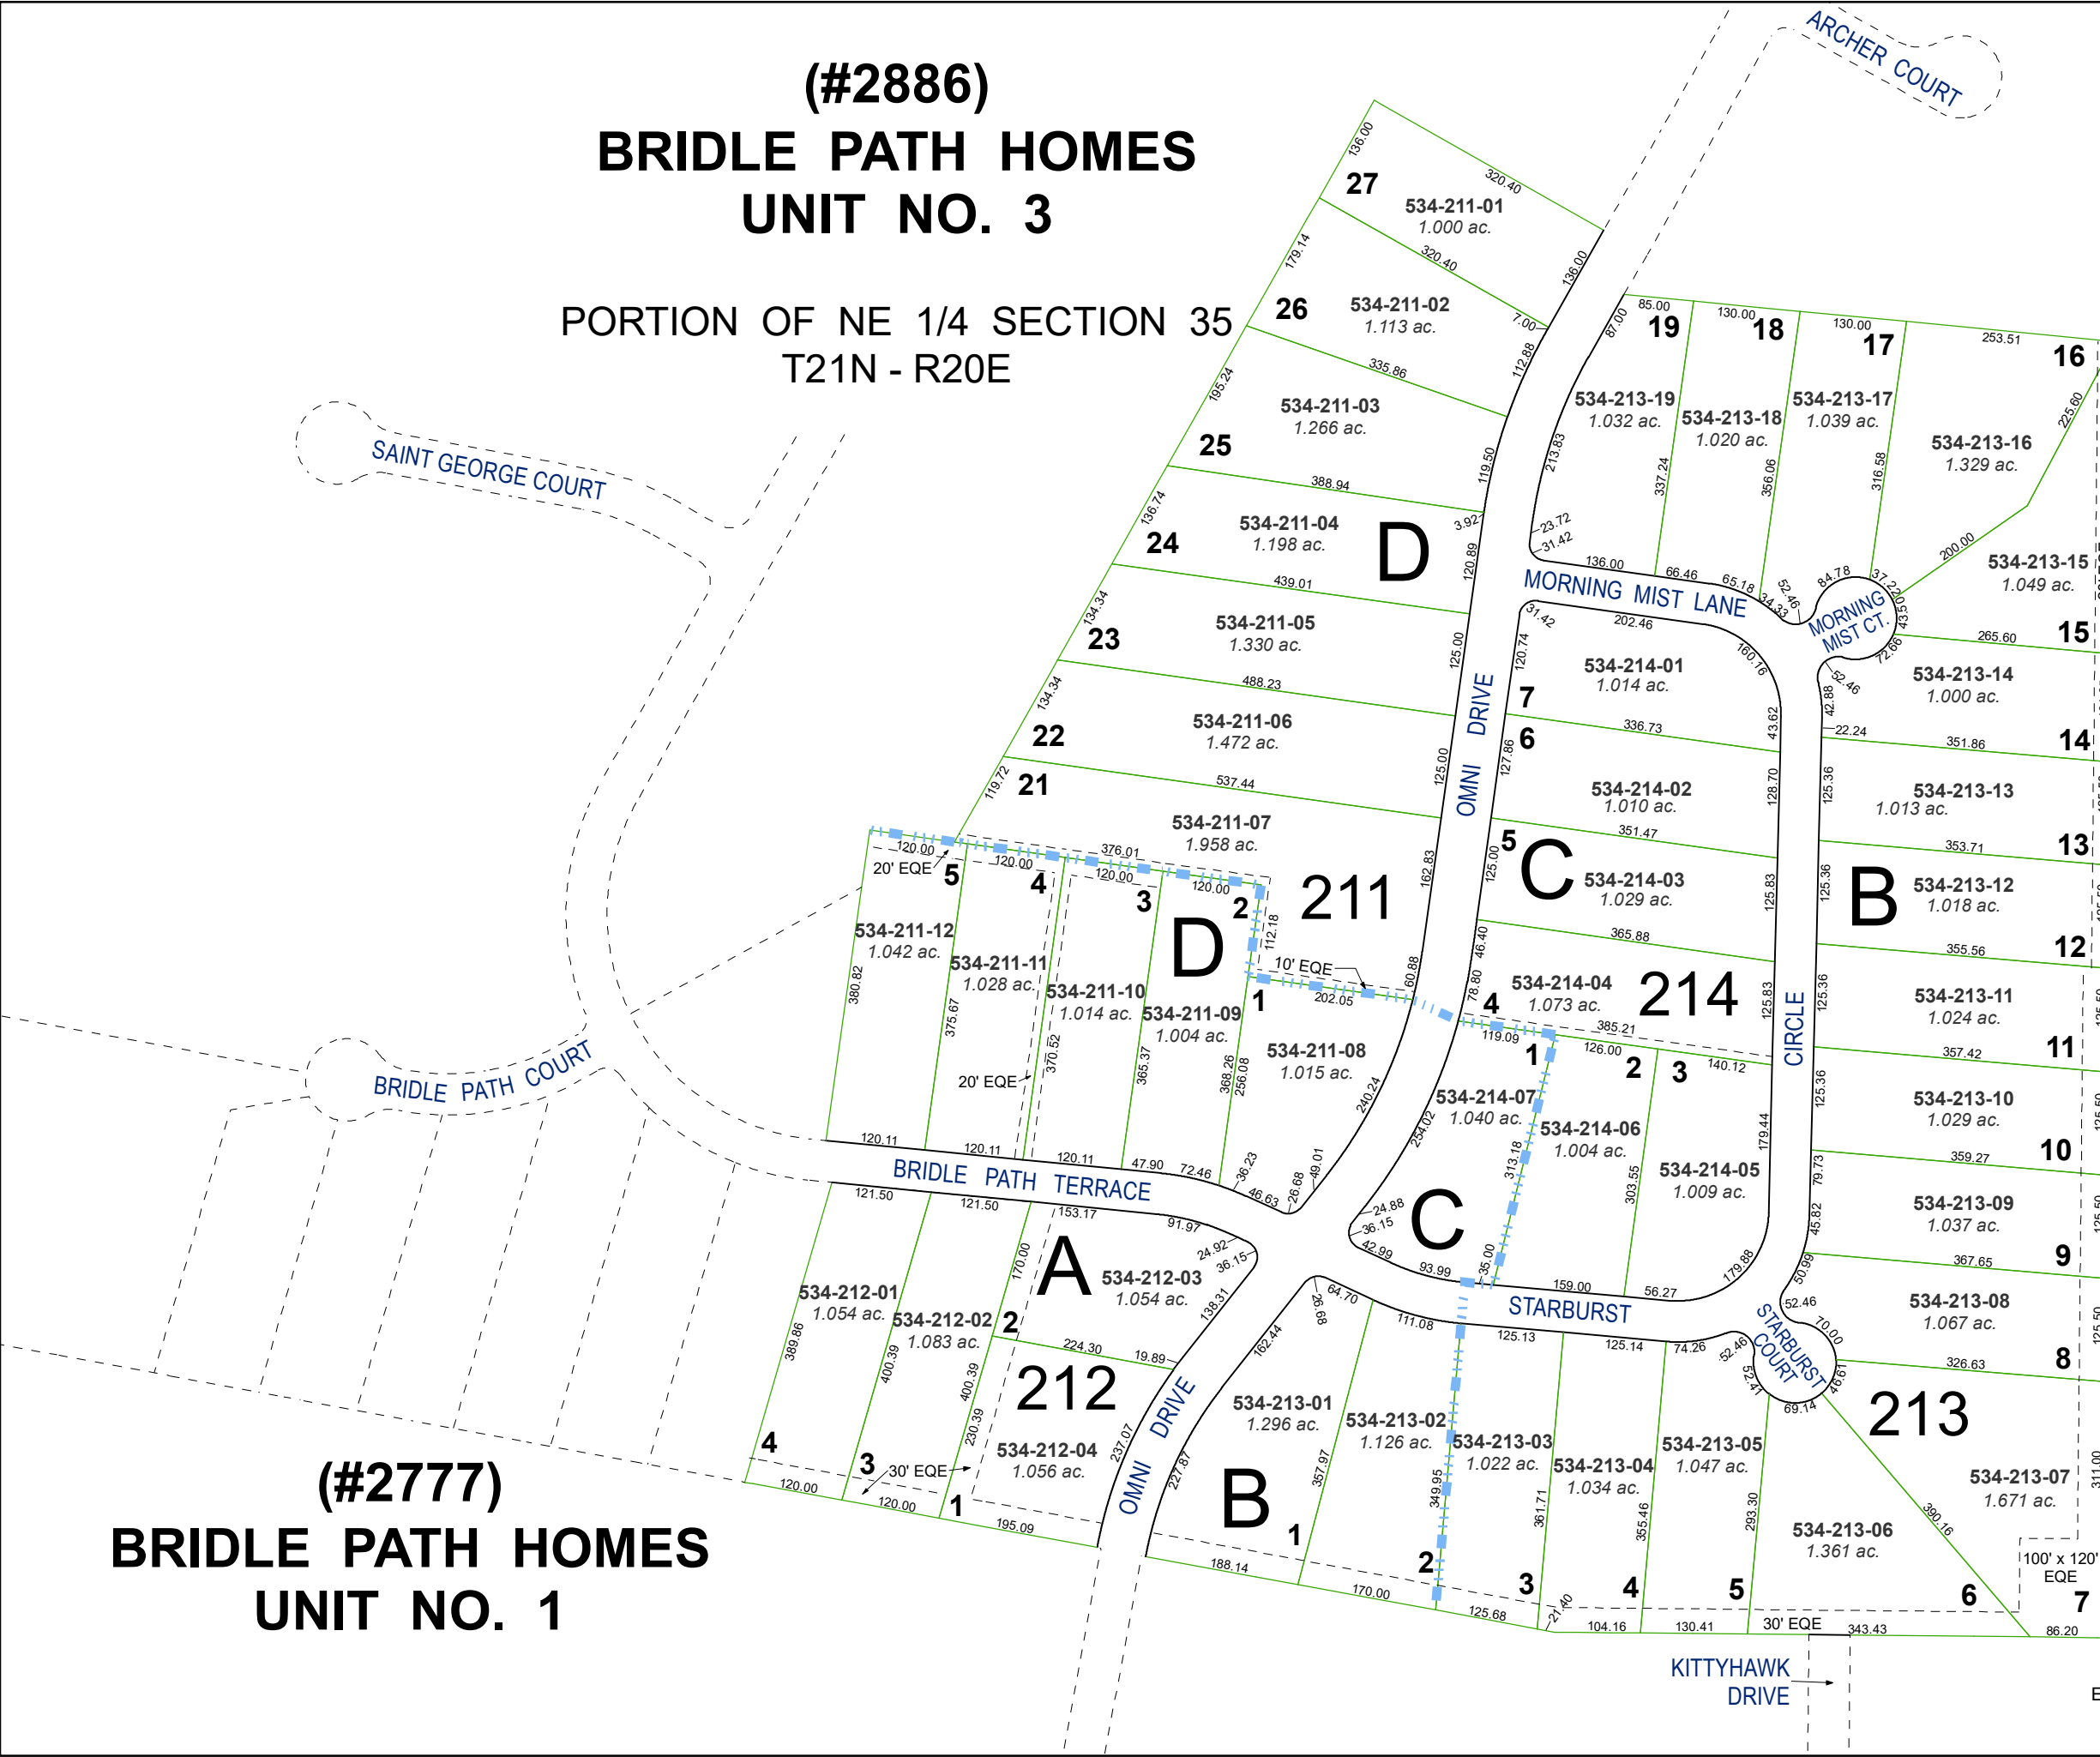

(#2777)
**BRIDLE PATH HOMES
UNIT NO. 1**

Assessor's Map Number

534-21



STATE OF NEVADA
**WASHOE COUNTY
ASSESSOR'S OFFICE**

1001 East Ninth Street, Building D
Reno, Nevada 89512
(775) 328-2231



Feet
0 50 100 150 200

1 inch = 200 feet

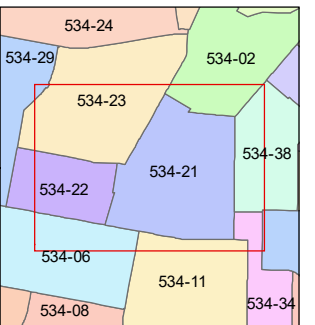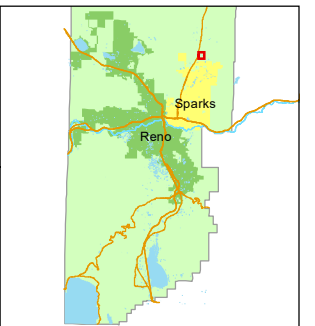

created by: KGC 3/13/2024

updated: _____

area previously shown on map(s):

76-71

NOTE: This map was prepared for the use of the Washoe County Assessor for assessment and illustrative purposes only. It does not represent a survey of the premises. No liability is assumed as to the sufficiency or accuracy of the data delineated hereon.

EQE = EQUESTRIAN EASEMENT