


(#3274)
SURPRISE VALLEY RANCHOS
UNIT 2 PHASE 2

PORTION OF SE ¼ SECTION 25 &
PORTION OF N ½ SECTION 36
T21N - R20E

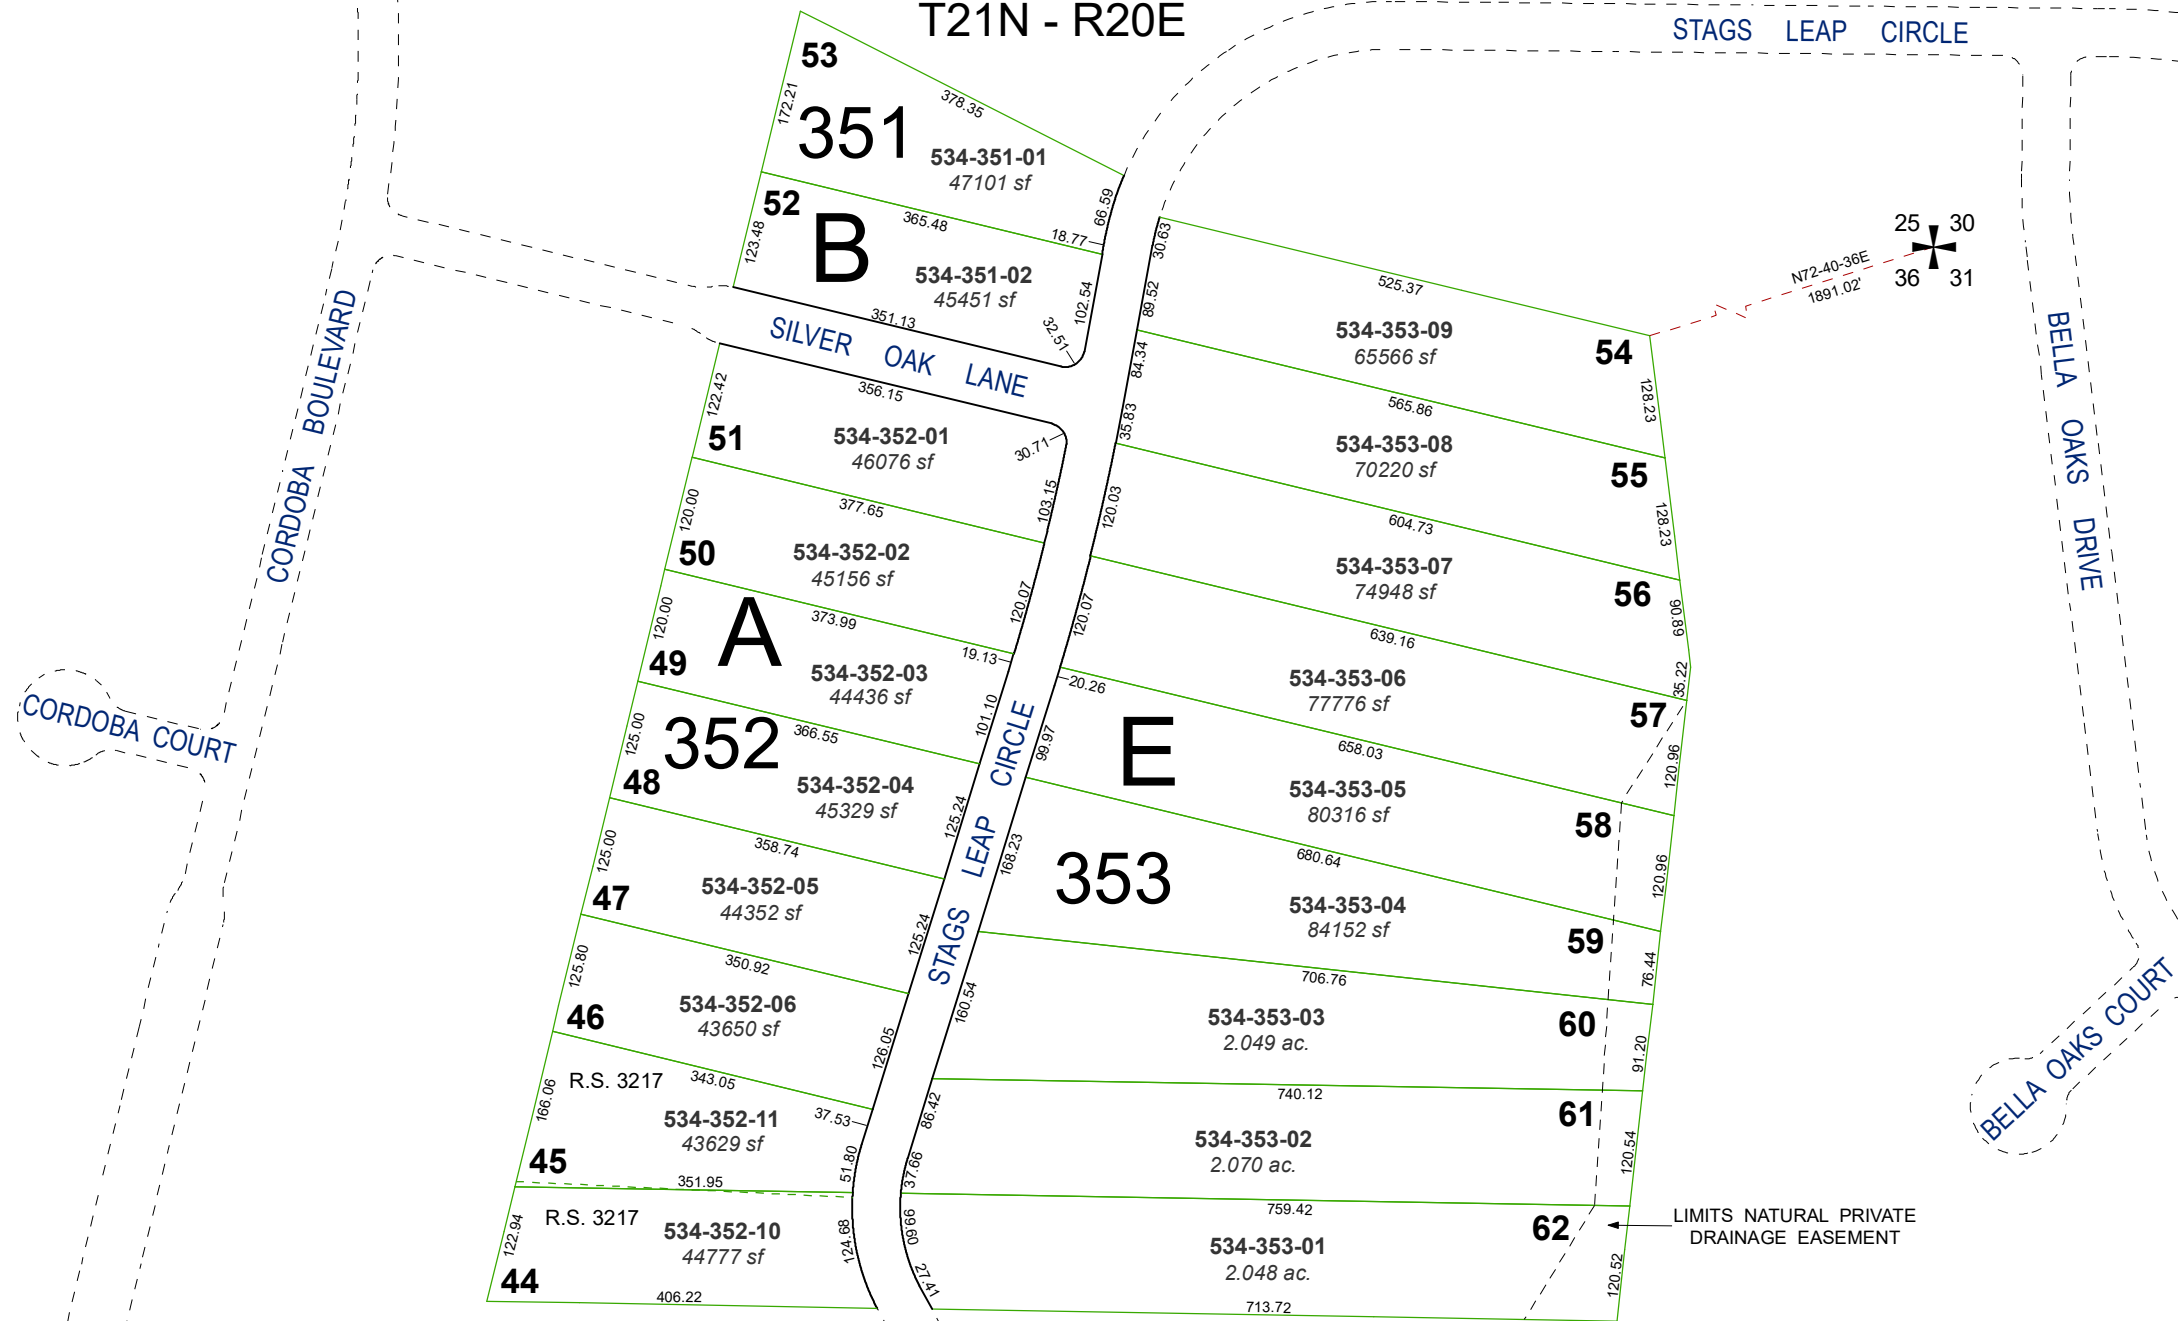

Assessor's Map Number

534-35



STATE OF NEVADA
WASHOE COUNTY
ASSESSOR'S OFFICE

1001 East Ninth Street, Building D
Reno, Nevada 89512
(775) 328-2231



Feet
0 50 100 150 200

1 inch = 200 feet

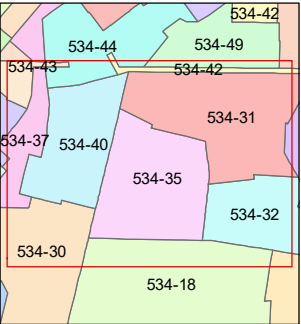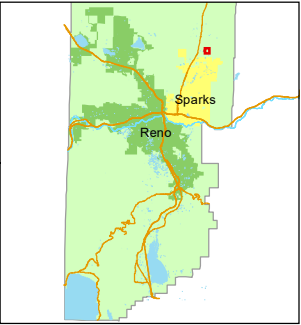

created by: KGC 3/18/2024

updated: _____

area previously shown on map(s):

534-29

NOTE: This map was prepared for the use of the Washoe County Assessor for assessment and illustrative purposes only. It does not represent a survey of the premises. No liability is assumed as to the sufficiency or accuracy of the data delineated hereon.