


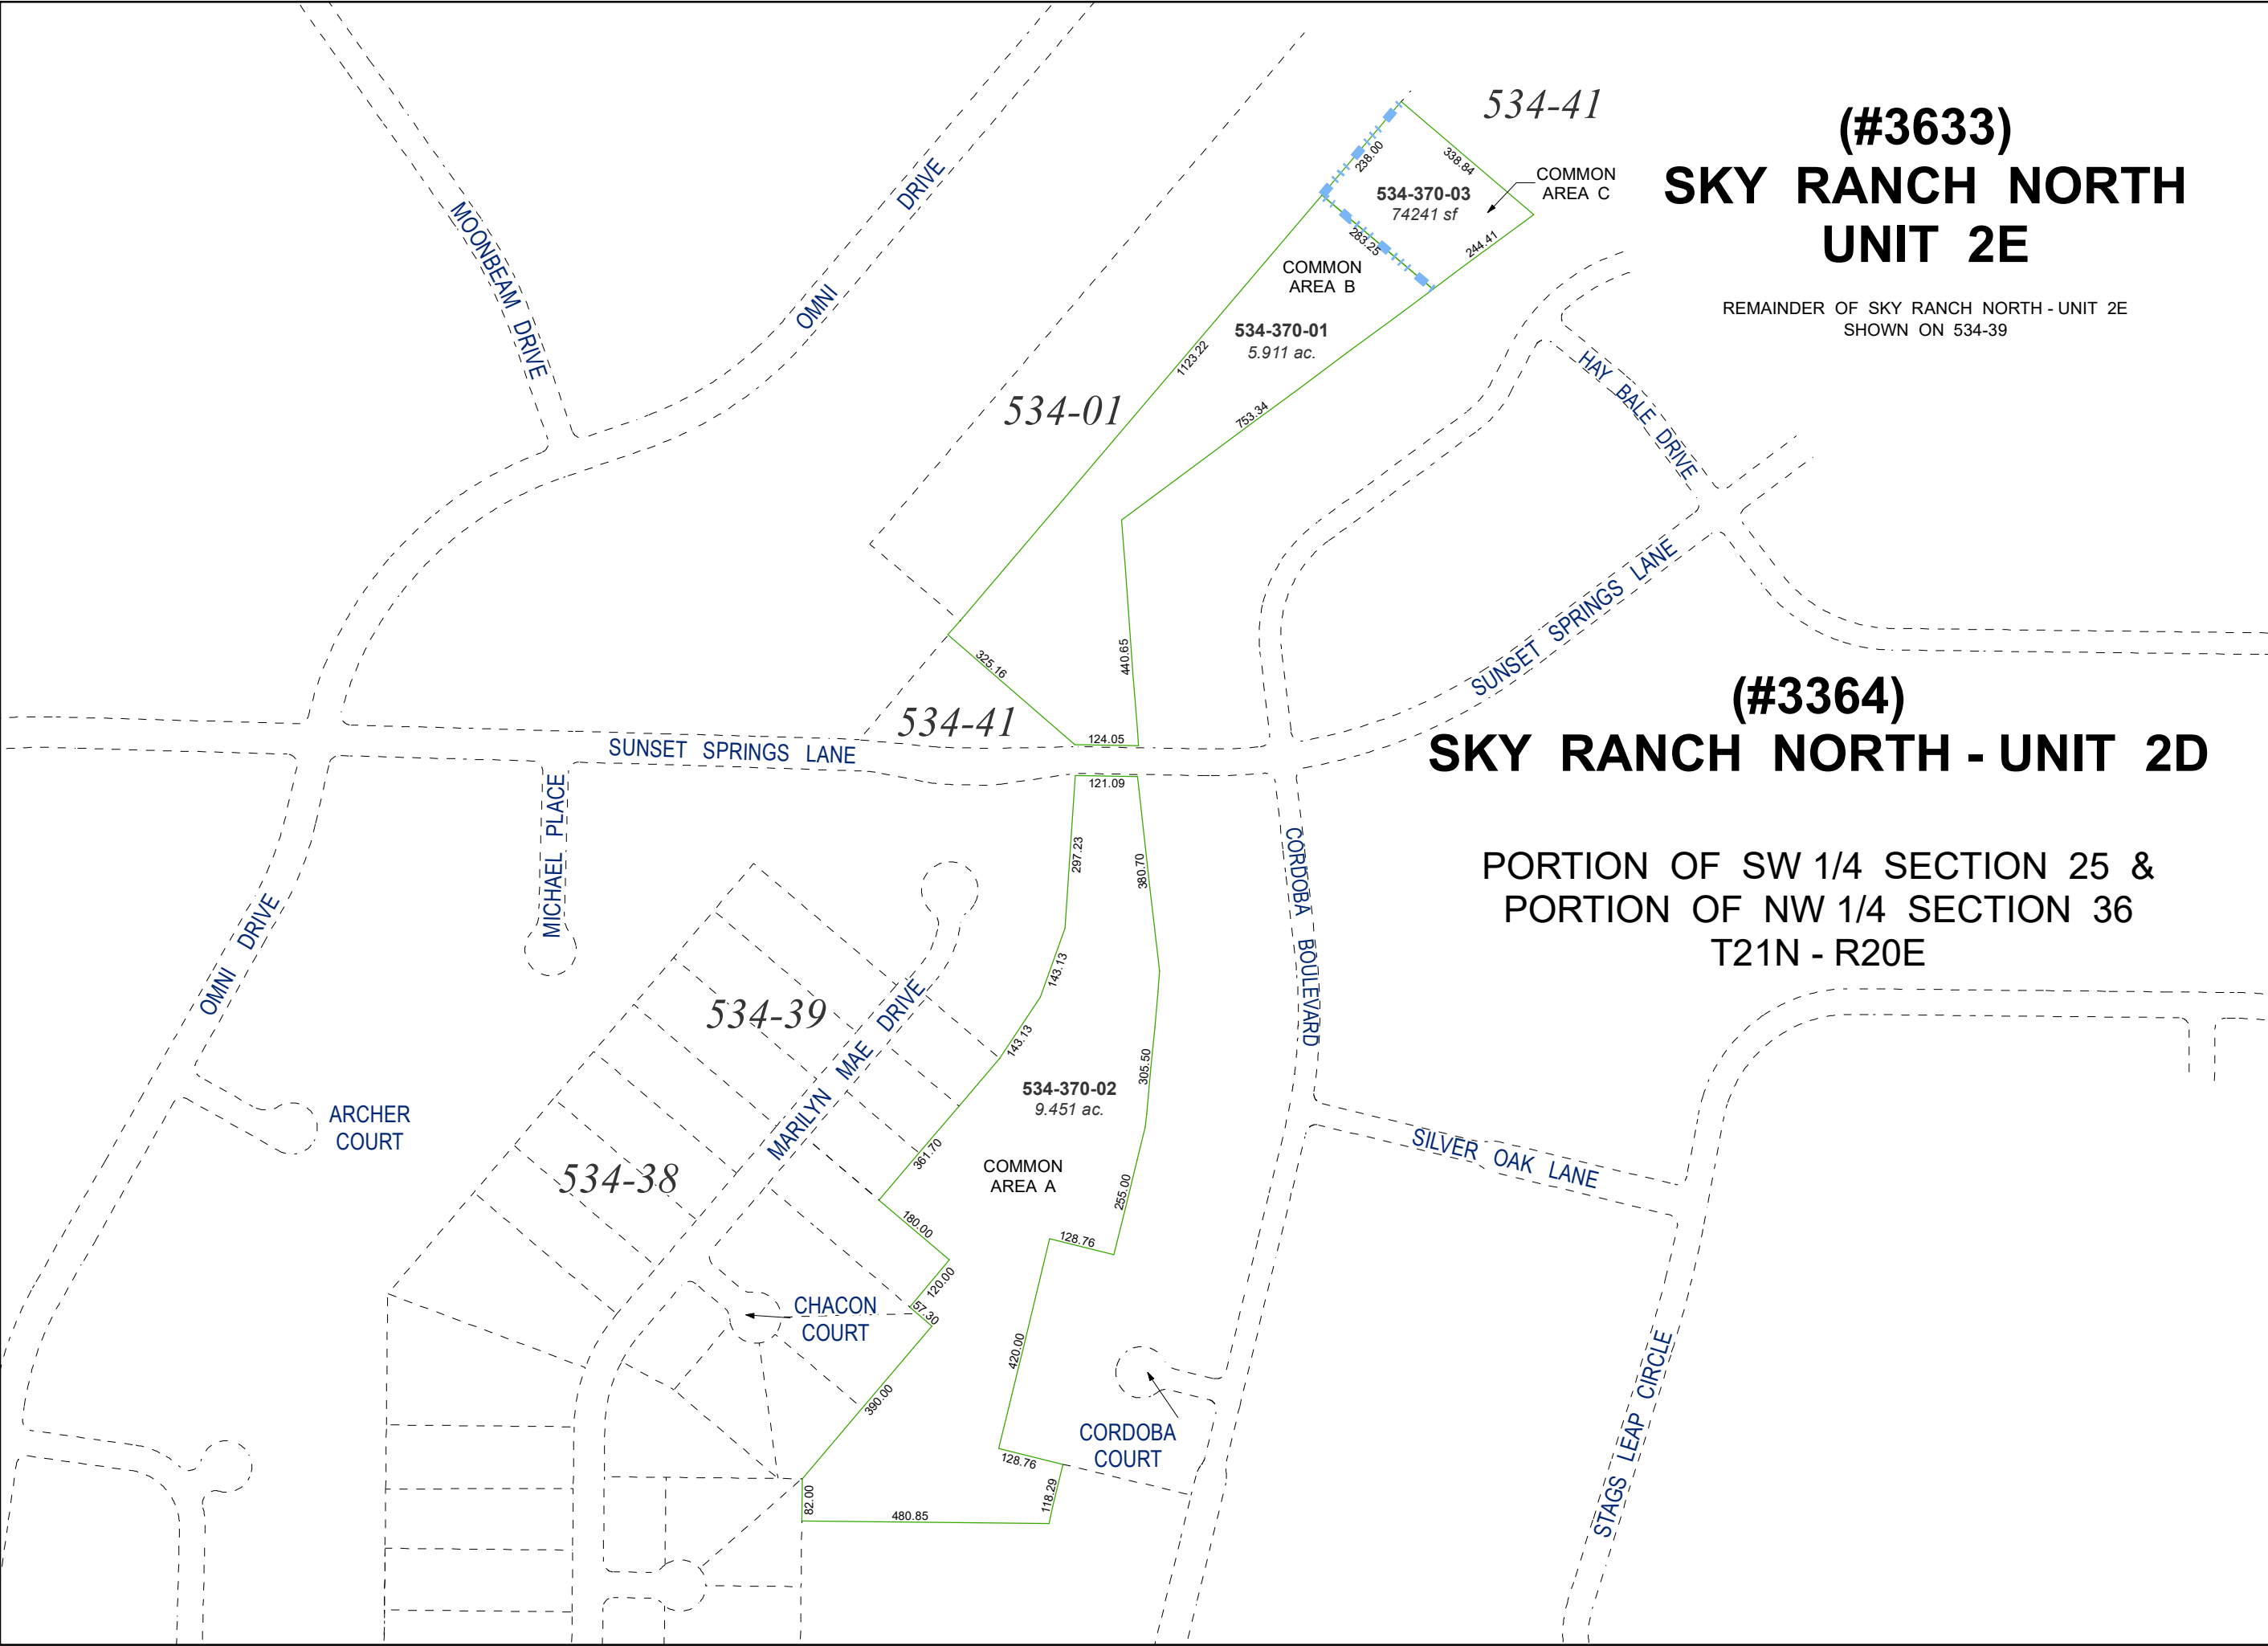

(#3633)
**SKY RANCH NORTH
UNIT 2E**

REMAINDER OF SKY RANCH NORTH - UNIT 2E
SHOWN ON 534-39


(#3364)
SKY RANCH NORTH - UNIT 2D

PORTION OF SW 1/4 SECTION 25 &
PORTION OF NW 1/4 SECTION 36
T21N - R20E


Assessor's Map Number

534-37

STATE OF NEVADA
**WASHOE COUNTY
ASSESSOR'S OFFICE**
1001 East Ninth Street, Building D
Reno, Nevada 89512
(775) 328-2231

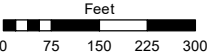

1 inch = 300 feet

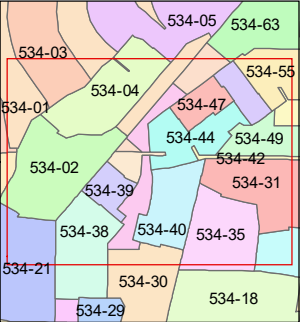

created by: KGC 3/18/2024

updated: _____

area previously shown on map(s):

534-29

NOTE: This map was prepared for the use of the Washoe County Assessor for assessment and illustrative purposes only. It does not represent a survey of the premises. No liability is assumed as to the sufficiency or accuracy of the data delineated hereon.