

VISTA GRANDE DRIVE


VISTA PARK DRIVE

SHADY VALLEY ROAD

HORIZON VIEW AVENUE

(#5178)
DONOVAN RANCH
PHASE 4

A COMMON INTEREST COMMUNITY
PORTION OF NW ¼ SECTION 24
T21N - R20E

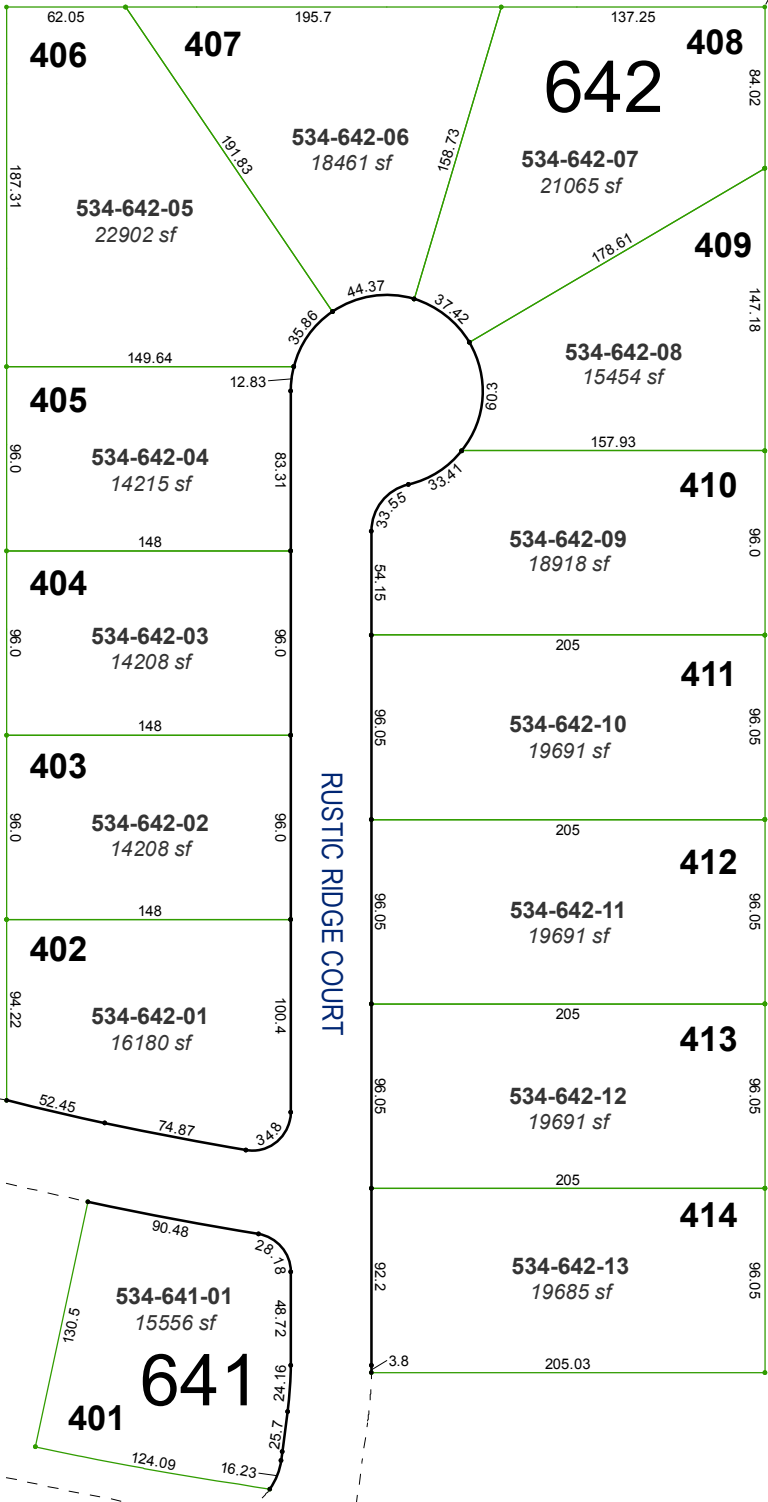


Assessor's Map Number



534-64

STATE OF NEVADA
WASHOE COUNTY
ASSESSOR'S OFFICE
Michael E. Clark, Assessor

1001 East Ninth Street
Building D
Reno, Nevada 89512
(775) 328-2231

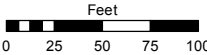

1 inch = 100 feet

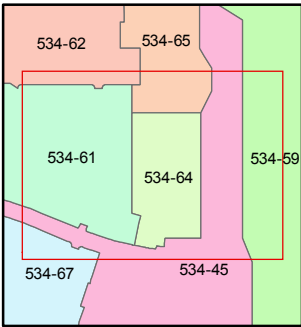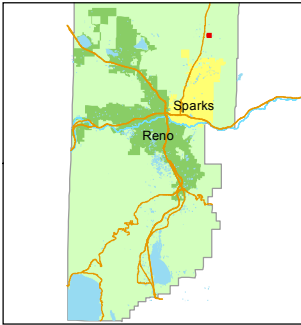

created by: EMG 09/19/2016

last updated: SR 12/6/17

area previously shown on map(s)

534-45

NOTE: This map was prepared for the use of the Washoe County Assessor for assessment and illustrative purposes only. It does not represent a survey of the premises. No liability is assumed as to the sufficiency or accuracy of the data delineated hereon.