


PORTION OF SECTIONS 8 & 9
T20N - R20E

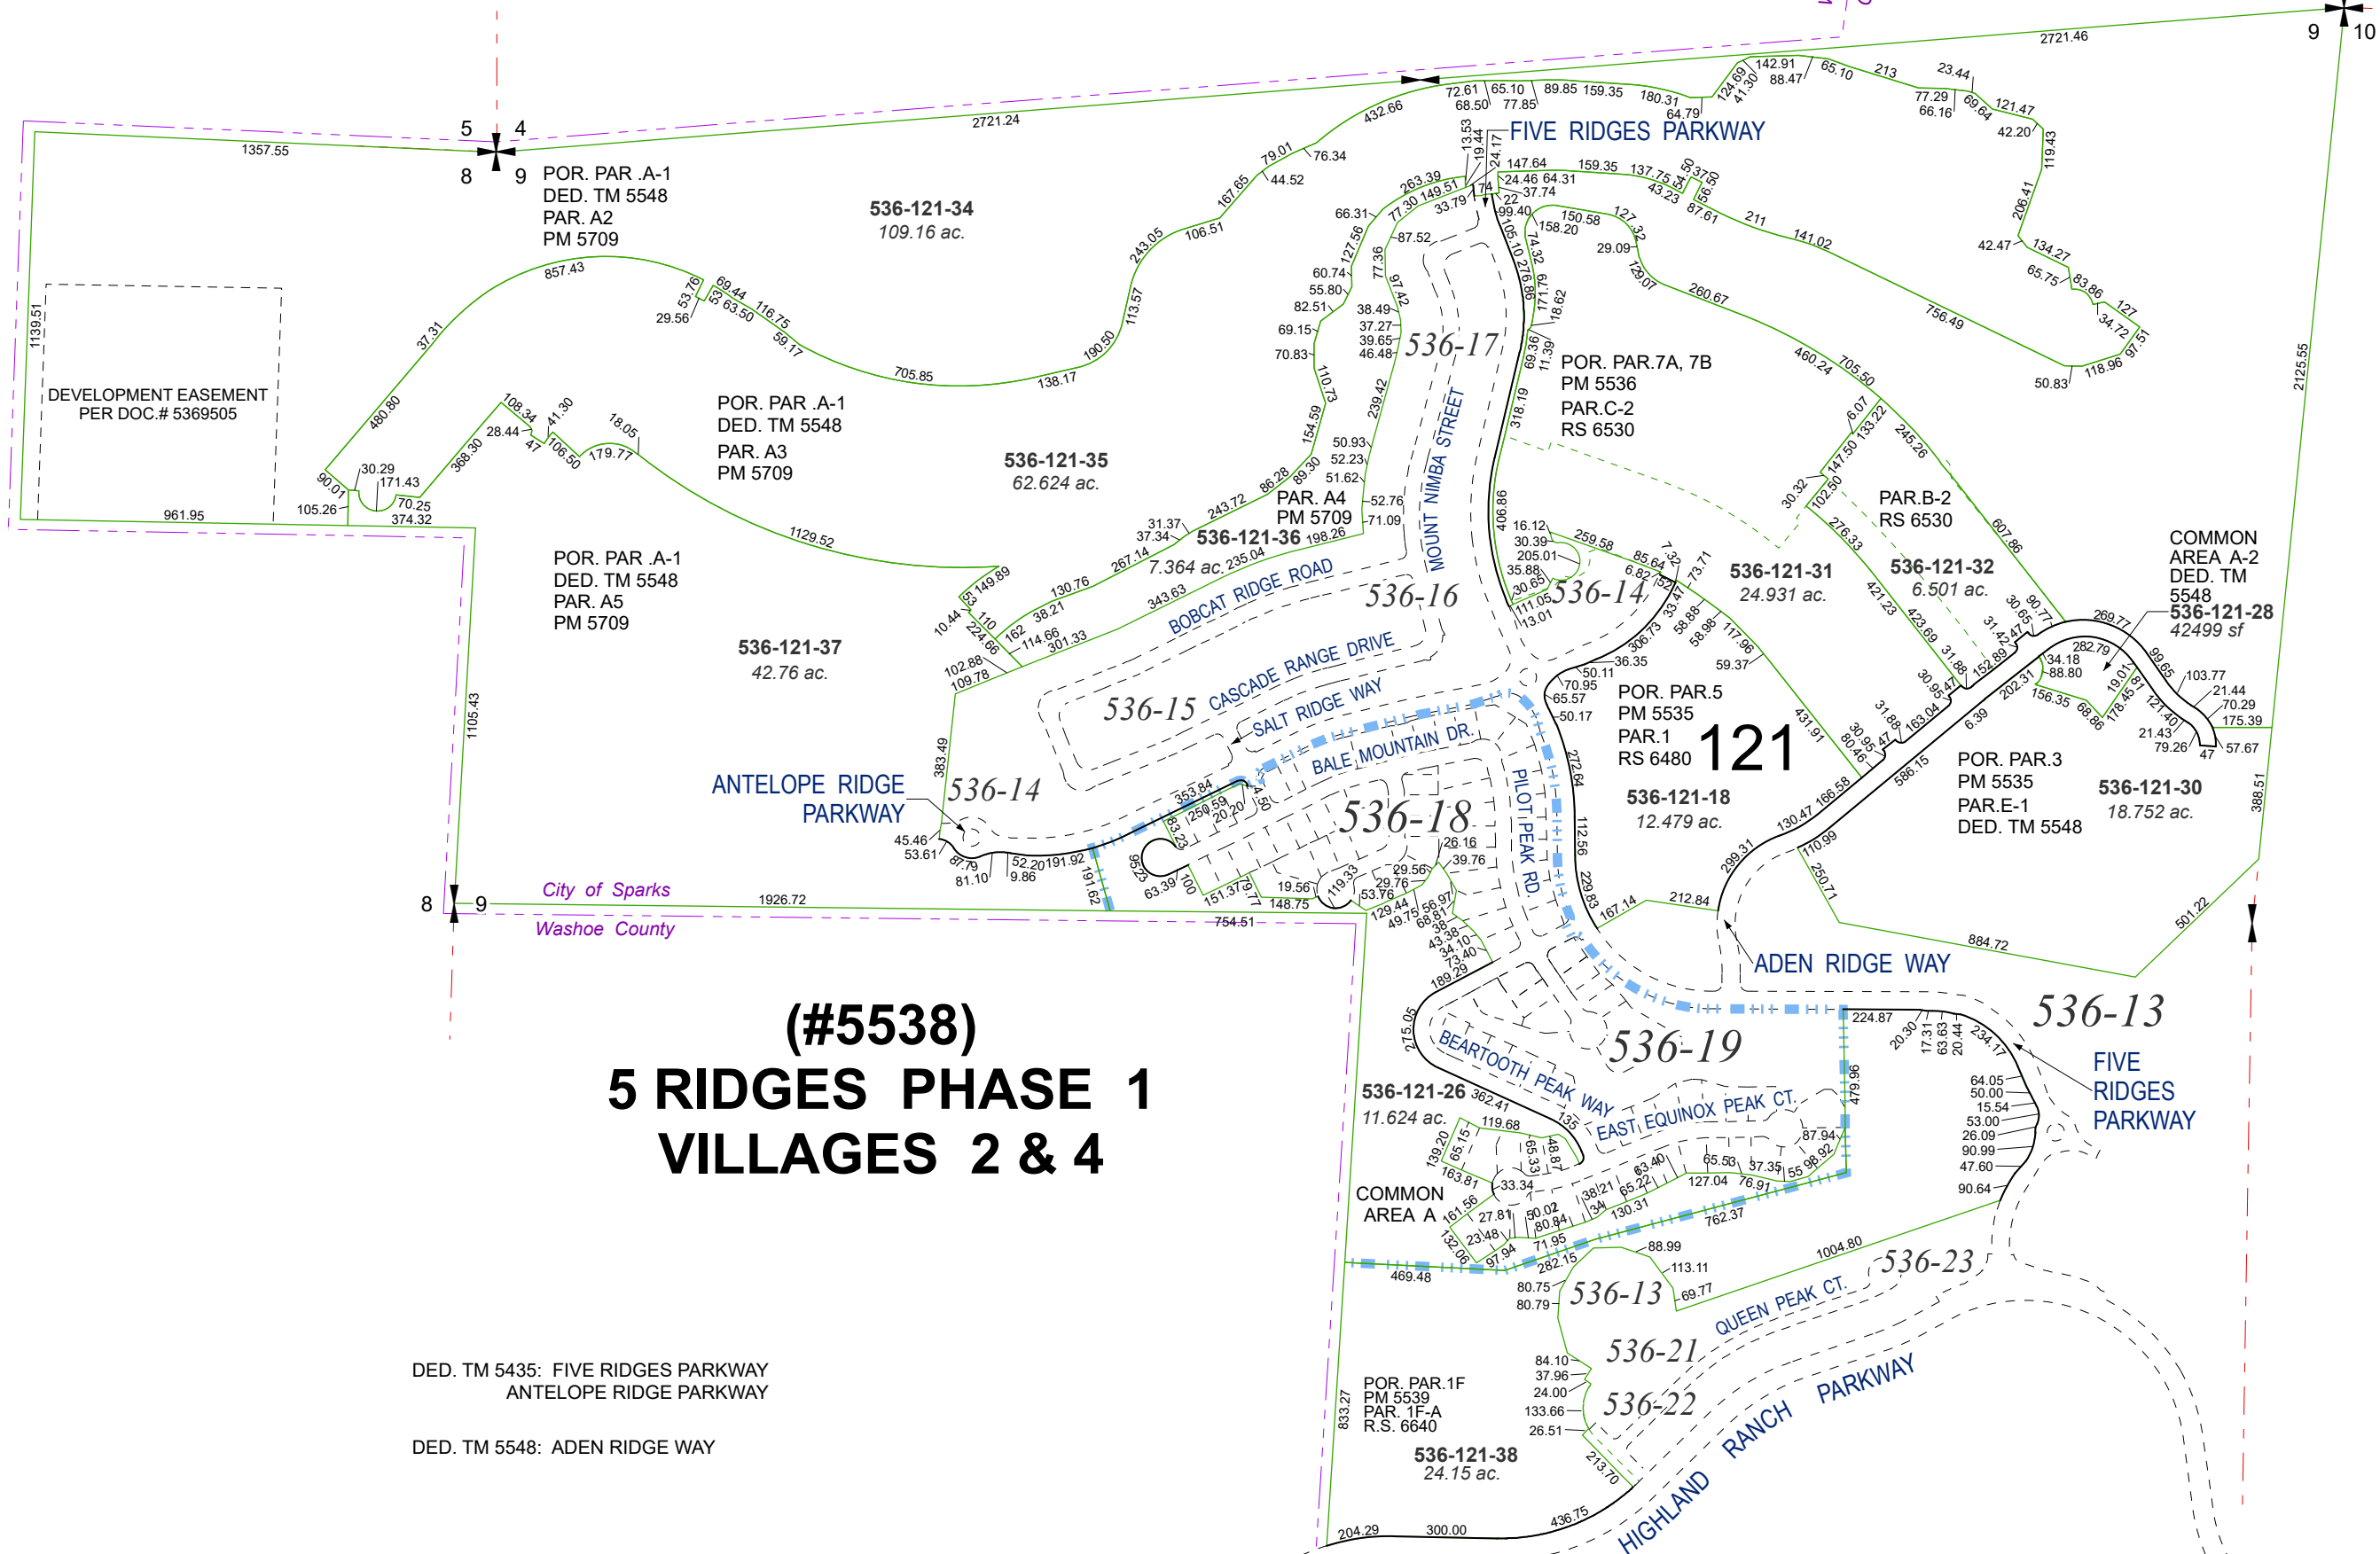

Assessor's Map Number

536-12



STATE OF NEVADA
WASHOE COUNTY
ASSESSOR'S OFFICE

1001 East Ninth Street, Building D
Reno, Nevada 89512
(775) 328-2231



Feet
0 125 250 375 500

1 inch = 500 feet

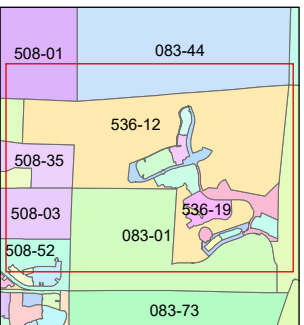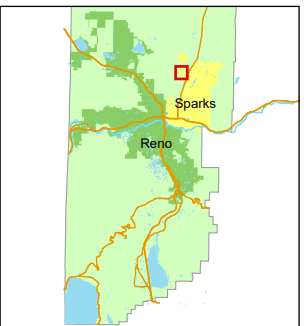

created by: SR 7/7/2021

updated: JRA 1/24/24 JRA 1/25/24

JRA 1/29/24 JKF 5/12/25 MJS 7/17/26

area previously shown on map(s):

083-01

NOTE: This map was prepared for the use of the Washoe County Assessor for assessment and illustrative purposes only. It does not represent a survey of the premises. No liability is assumed as to the sufficiency or accuracy of the data delineated herein.