


STATE OF NEVADA

WASHOE COUNTY
ASSESSOR'S OFFICE

1001 East Ninth Street
Building D
Reno, Nevada 89512
(775) 328-2231

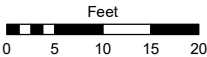

1 inch = 20 feet




created by: JRA 5/21/2024

last updated: _____

area previously shown on map(s)

NOTE: This map was prepared for the use of the Washoe County Assessor for assessment and illustrative purposes only. It does not represent a survey of the premises. No liability is assumed as to the sufficiency or accuracy of the data delineated hereon.

BUILDING FOOTPRINT A

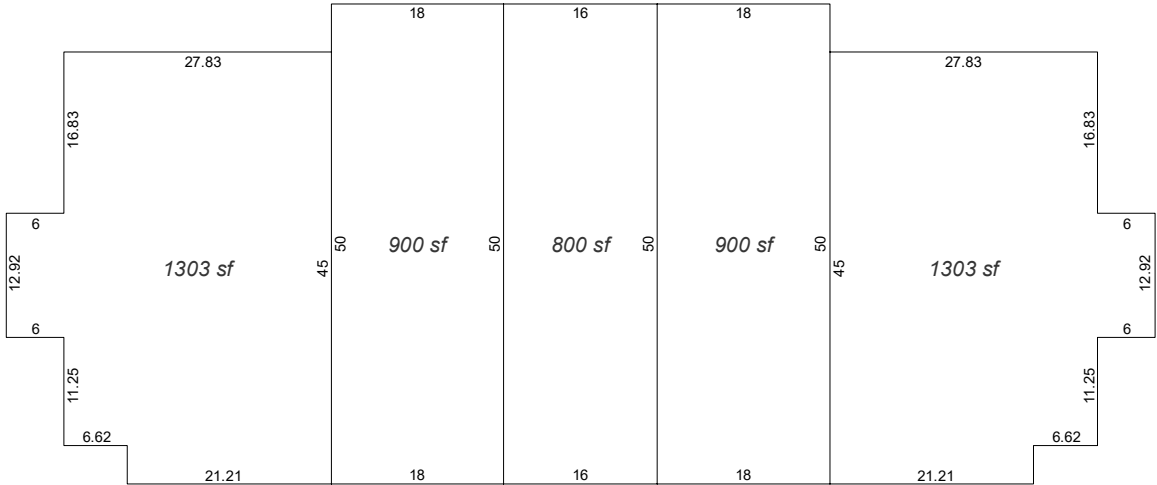


(#5561)
FIVE RIDGES VILLAGE 1A

POR. SE ¼ SECTION 9
T20N - R20E

UNITS ARE SHOWN ON 536-20-S2, S3 & S4

BUILDING FOOTPRINT B

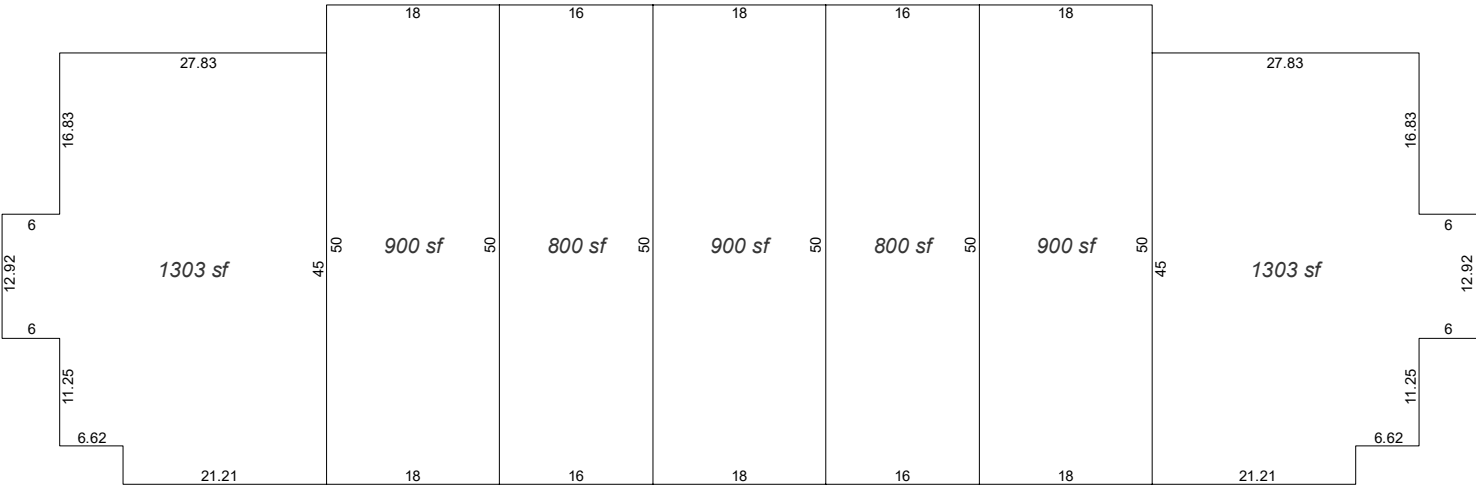

BUILDING FOOTPRINT C

