



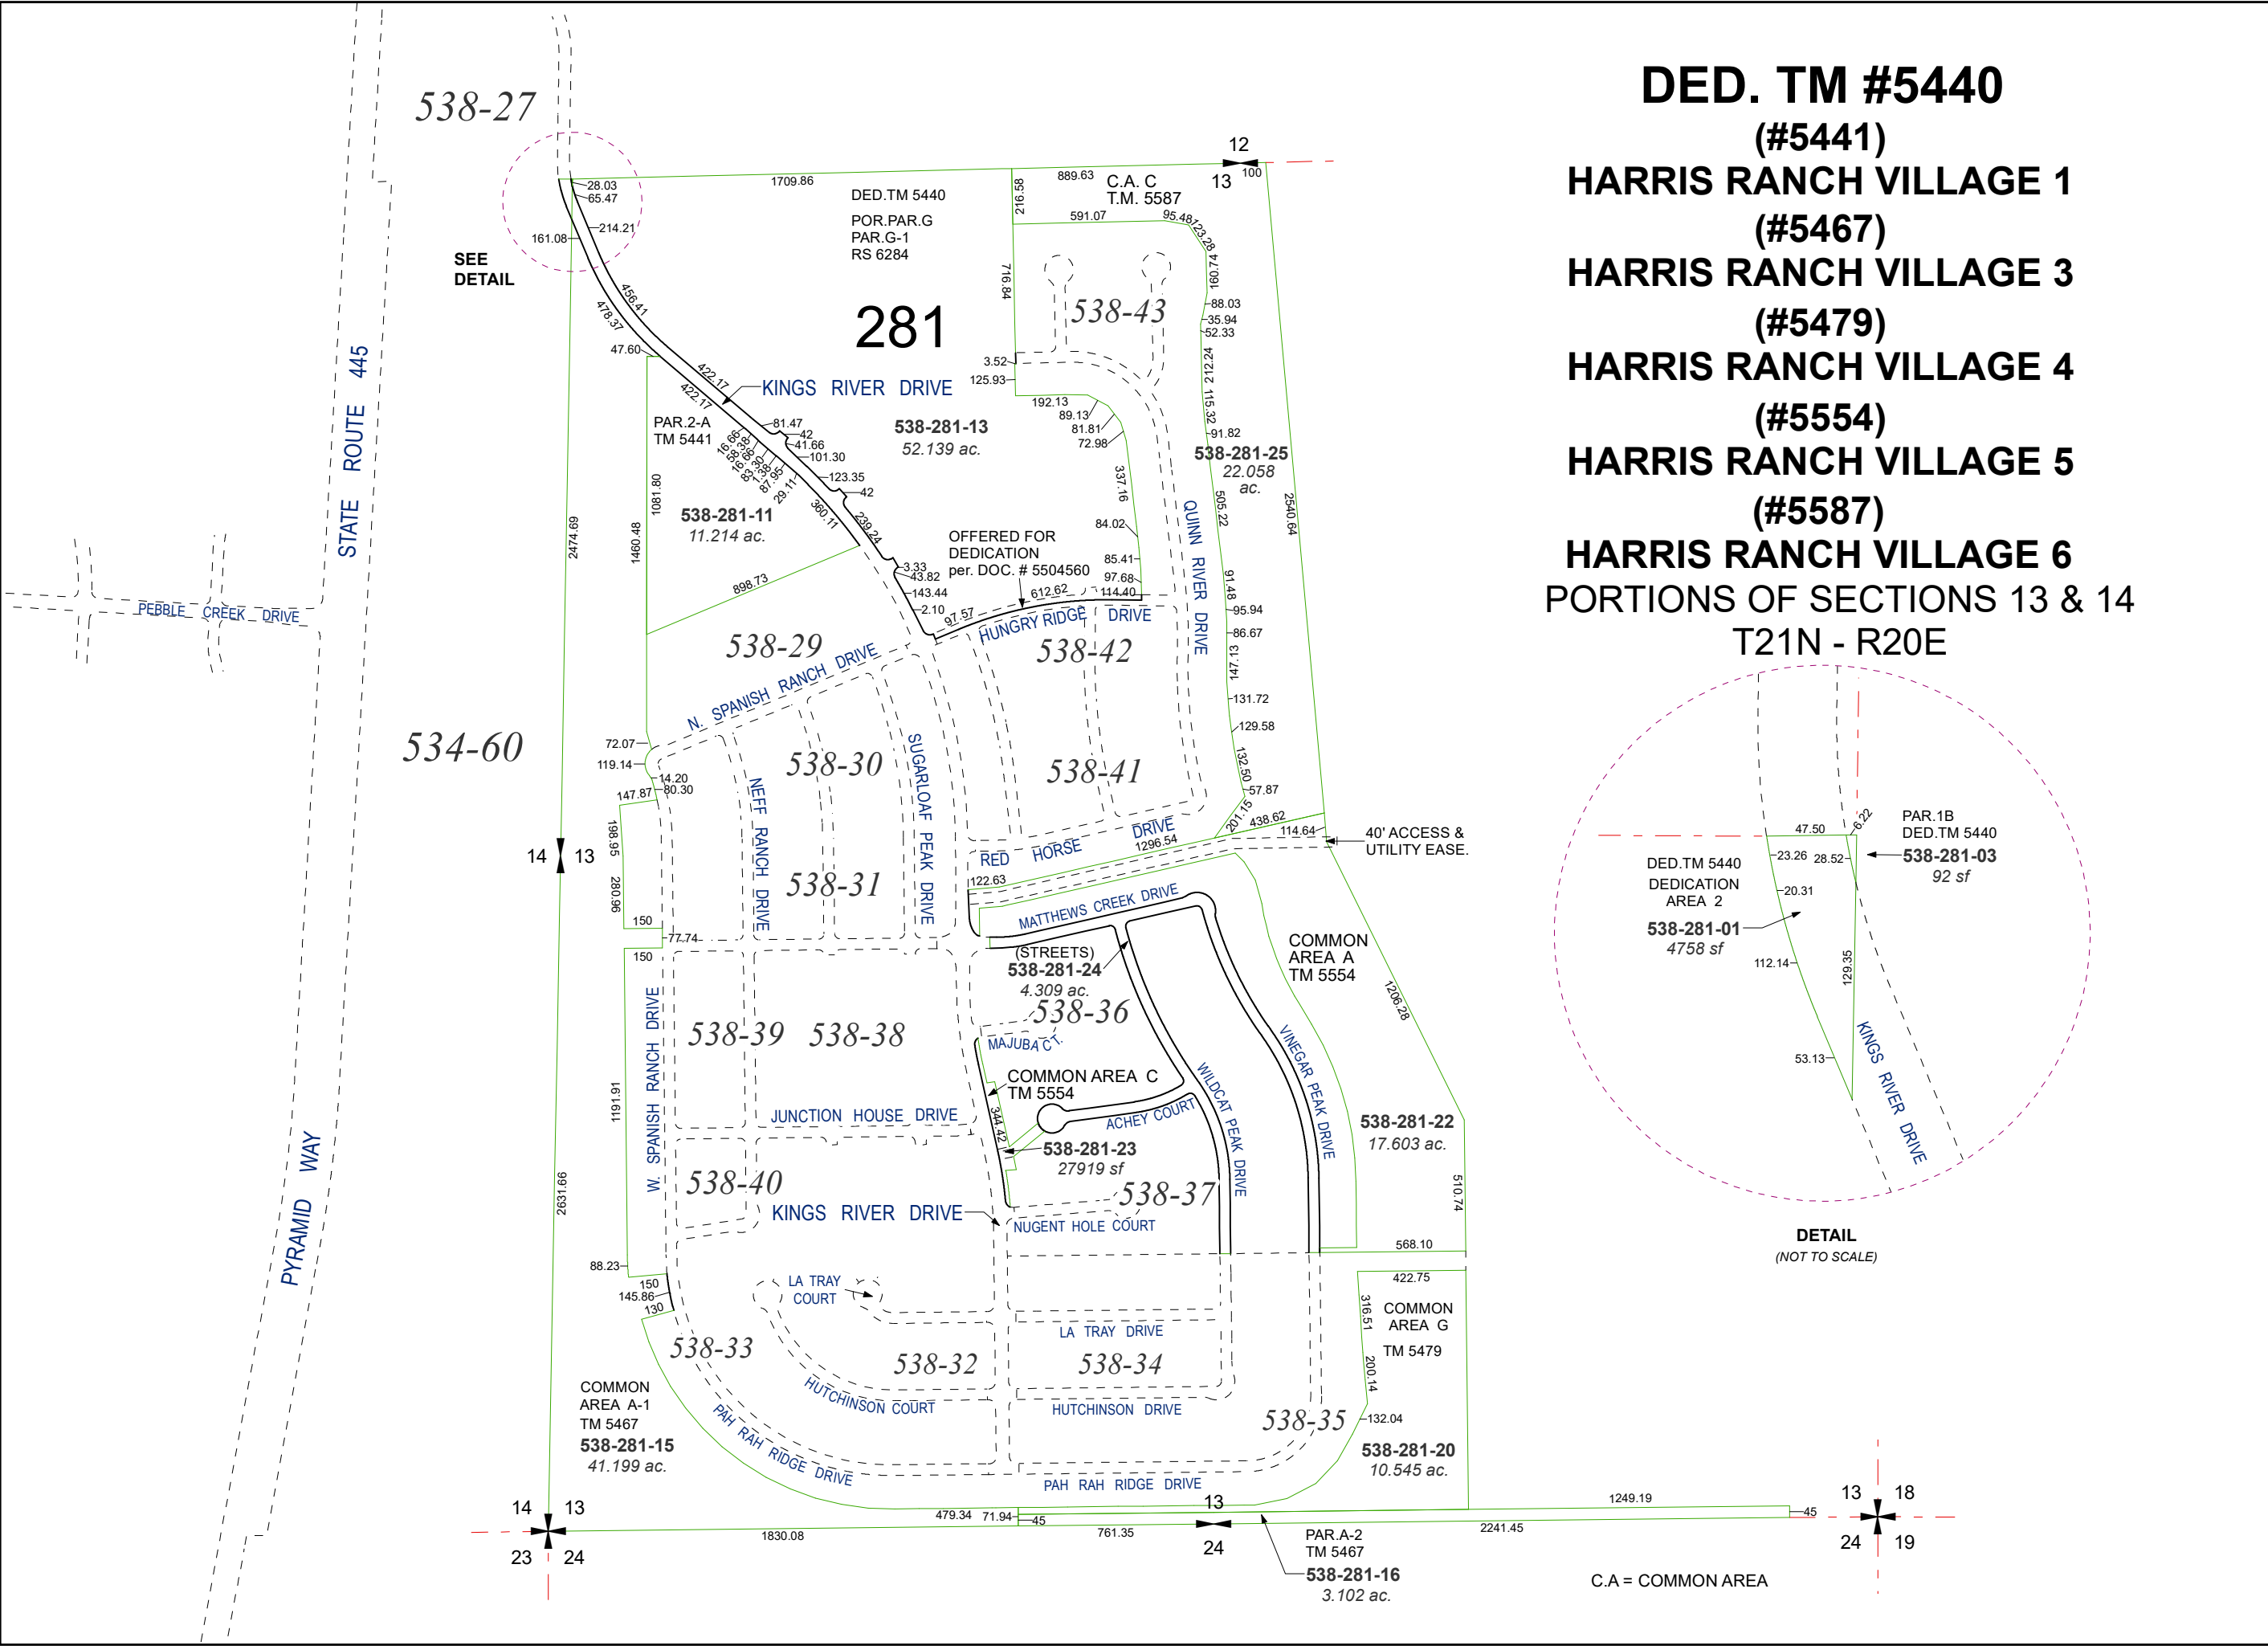


DED. TM #5440
(#5441)
HARRIS RANCH VILLAGE 1
(#5467)
HARRIS RANCH VILLAGE 3
(#5479)
HARRIS RANCH VILLAGE 4
(#5554)
HARRIS RANCH VILLAGE 5
(#5587)
HARRIS RANCH VILLAGE 6
PORTIONS OF SECTIONS 13 & 14
T21N - R20E

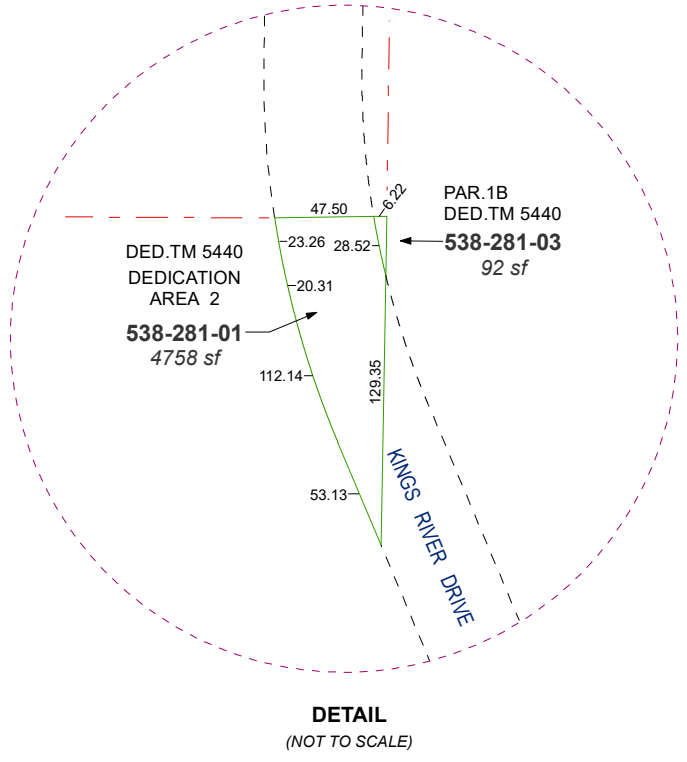



Assessor's Map Number

538-28

STATE OF NEVADA
WASHOE COUNTY
ASSESSOR'S OFFICE
1001 East Ninth Street, Building D
Reno, Nevada 89512
(775) 328-2231

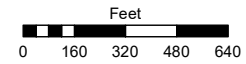

1 inch = 600 feet

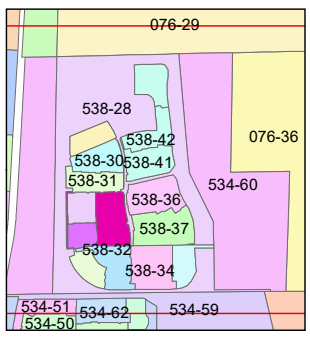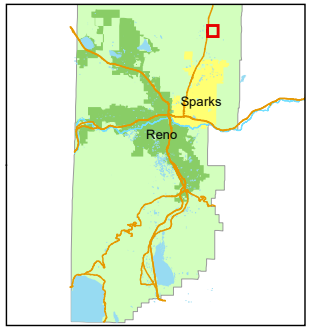

created by: SR 8/23/2021

updated: JKF 1/10/25

area previously shown on map(s):
534-60

NOTE: This map was prepared for the use of the Washoe County Assessor for assessment and illustrative purposes only. It does not represent a survey of the premises. No liability is assumed as to the sufficiency or accuracy of the data delineated hereon.