


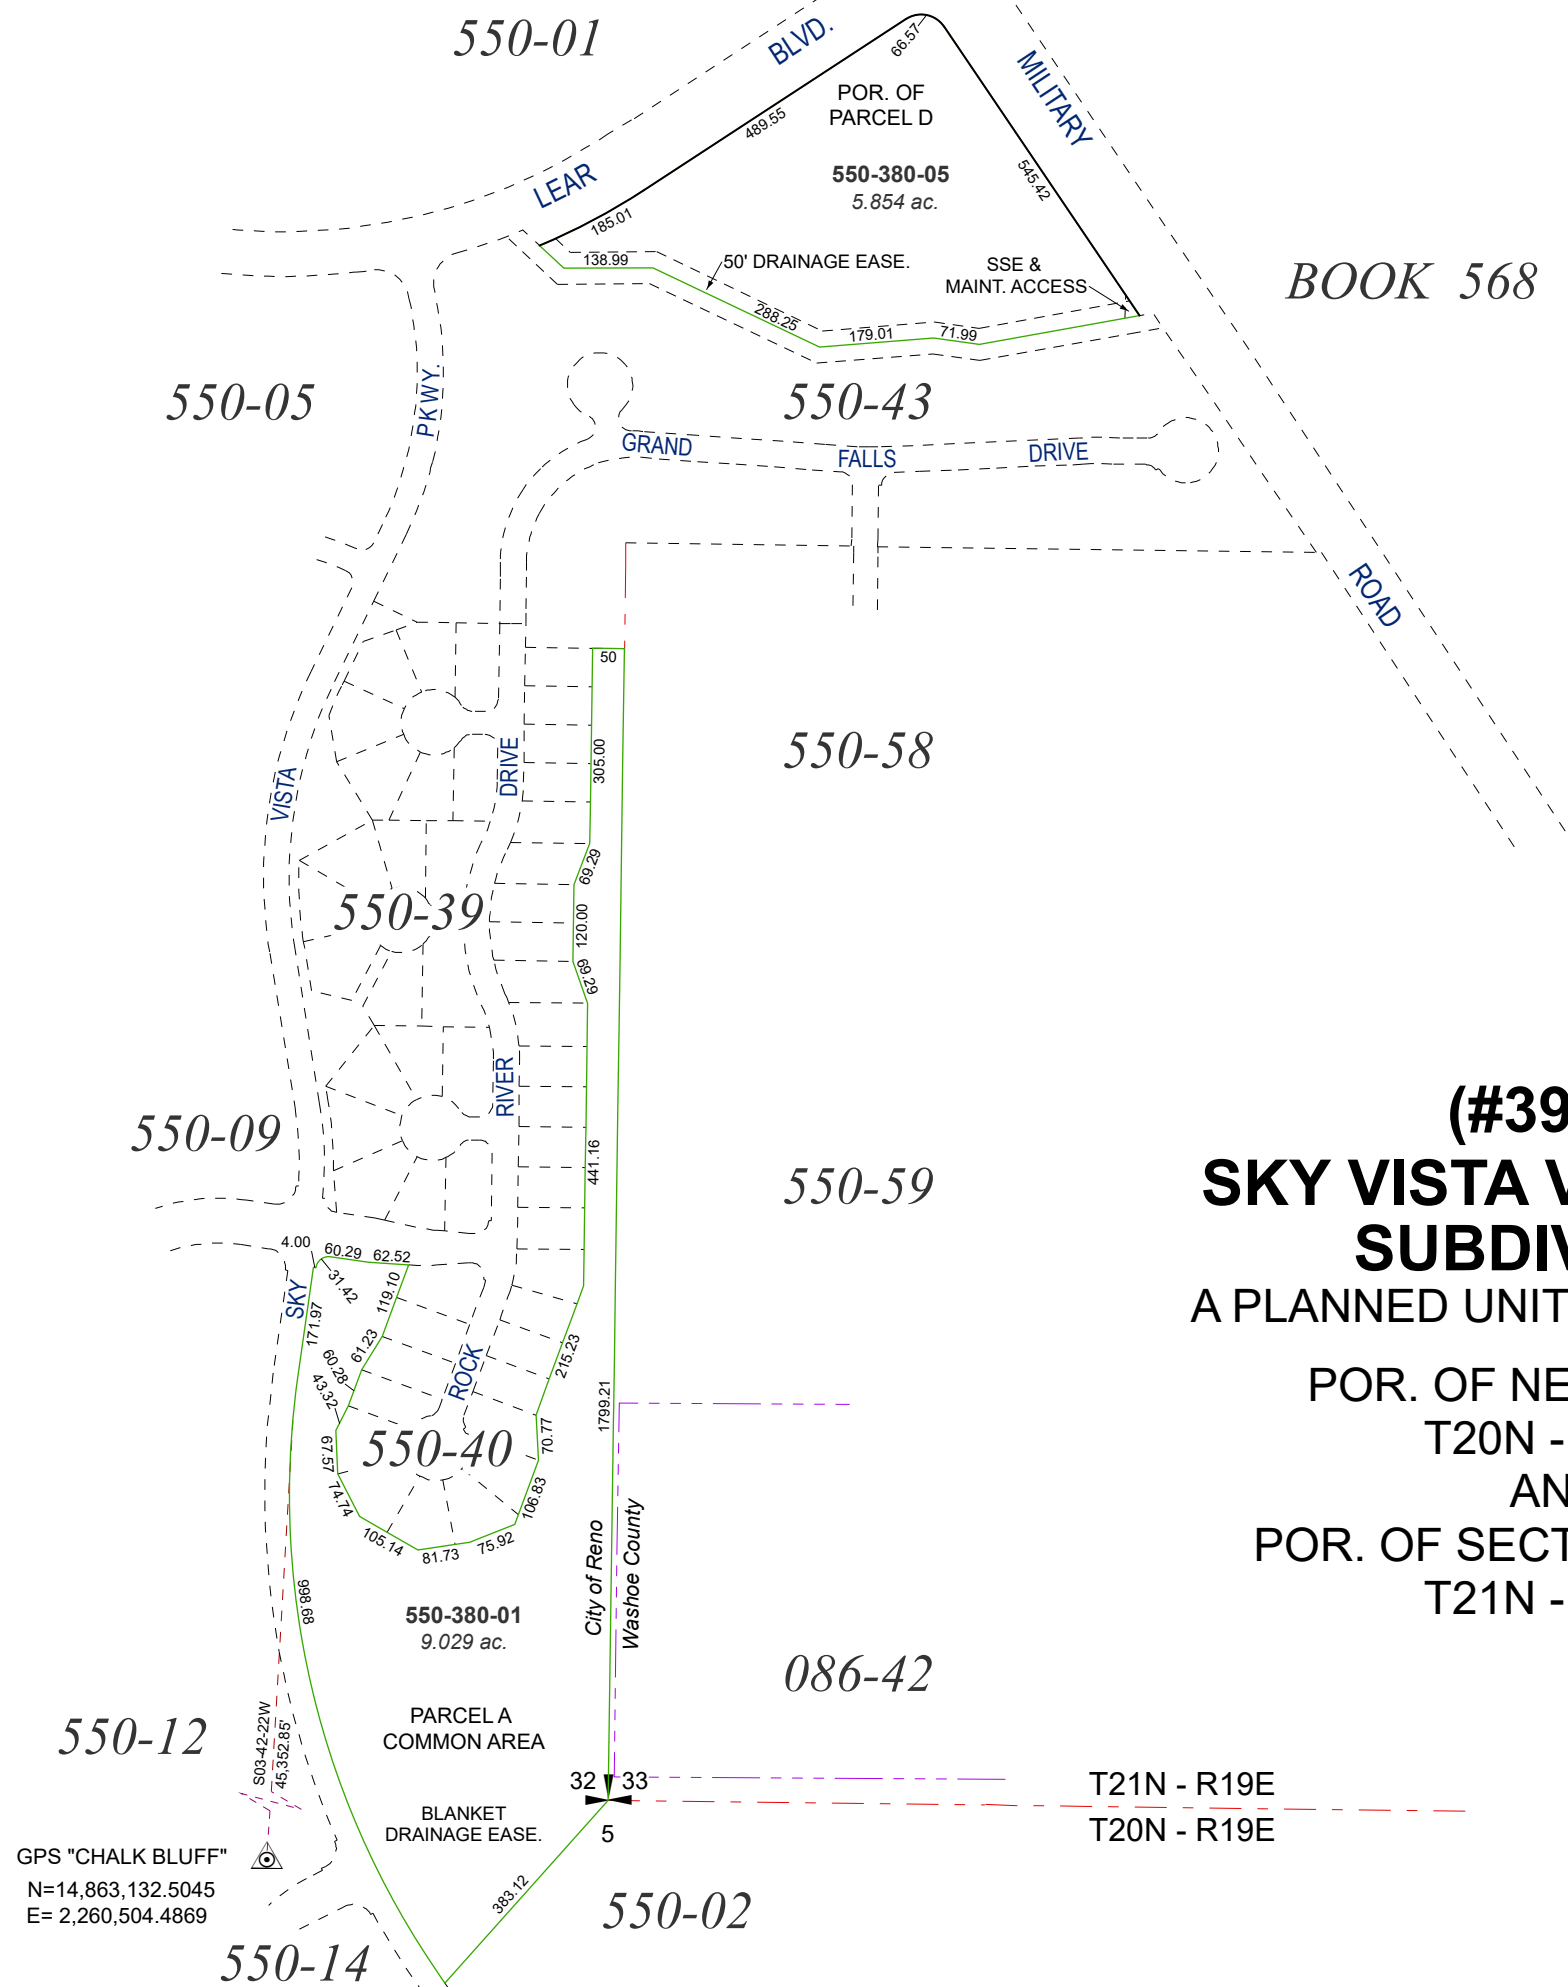

(#3963)
SKY VISTA VILLAGE 1A
SUBDIVISION
A PLANNED UNIT DEVELOPMENT


POR. OF NE 1/4 SEC. 5
T20N - R19E
AND
POR. OF SECTIONS 32 & 33
T21N - R19E

GPS "CHALK BLUFF"
N=14,863,132.5045
E= 2,260,504.4869



Assessor's Map Number

550-38

STATE OF NEVADA
WASHOE COUNTY
ASSESSOR'S OFFICE
1001 East Ninth Street, Building D
Reno, Nevada 89512
(775) 328-2231

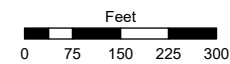

1 inch = 300 feet

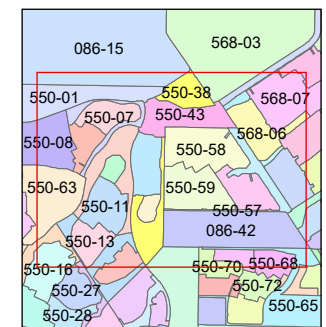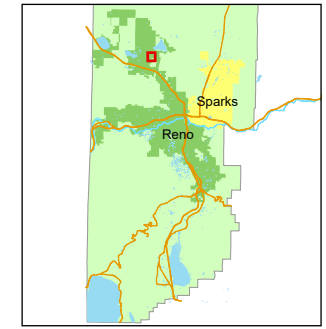

created by: JMO 4/8/2016

updated: KDW 7/23/26

area previously shown on map(s):
550-01

NOTE: This map was prepared for the use of the Washoe County Assessor for assessment and illustrative purposes only. It does not represent a survey of the premises. No liability is assumed as to the sufficiency or accuracy of the data delineated hereon.