


(#5513)
ARROYO CROSSING PHASE 1
PORTION OF NW 1/4 SECTION 4
T20N - R19E

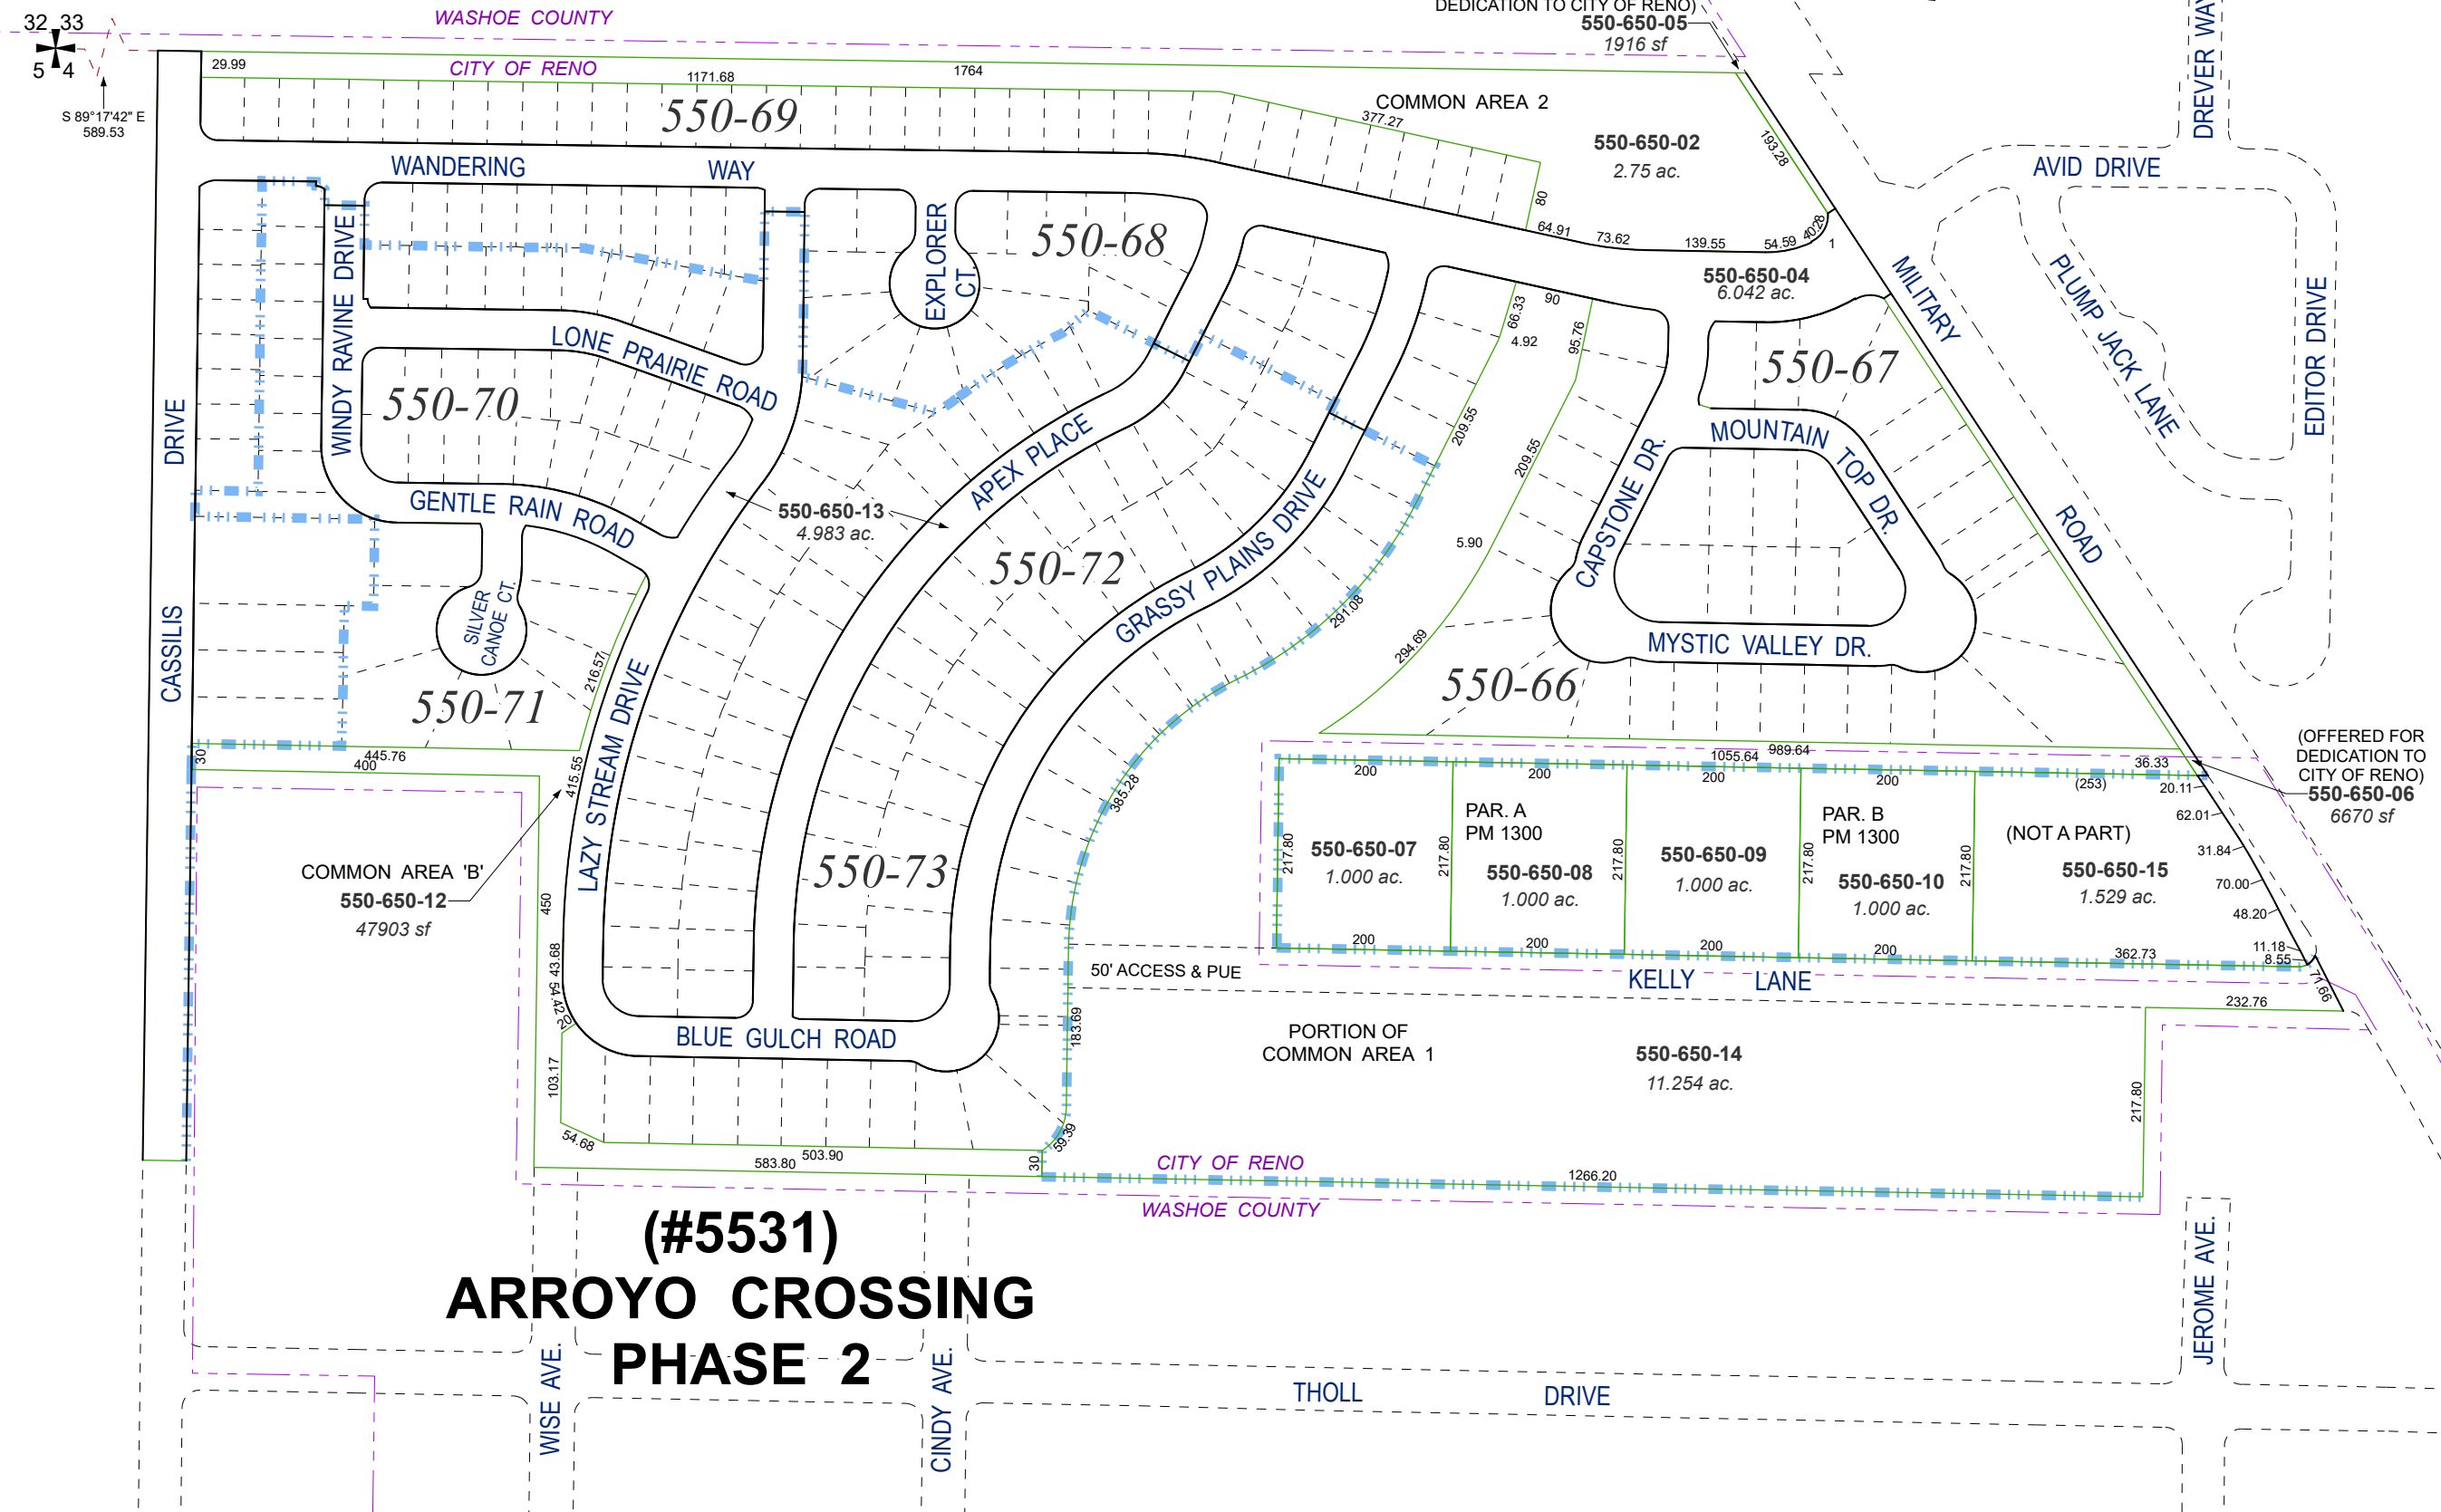


(#5531)
ARROYO CROSSING PHASE 2



Assessor's Map Number

550-65

STATE OF NEVADA
WASHOE COUNTY
ASSESSOR'S OFFICE
1001 East Ninth Street, Building D
Reno, Nevada 89512
(775) 328-2231

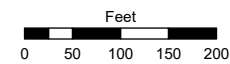

1 inch = 200 feet

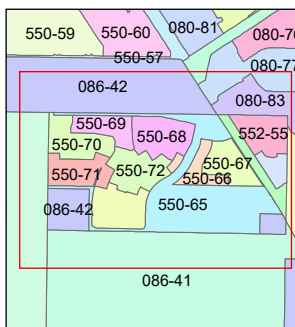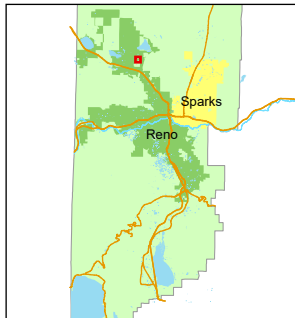

created by: JRA 11/15/2022
updated: JRA 6/21/23 KDW 7/7/26

area previously shown on map(s):
086-42

NOTE: This map was prepared for the use of the Washoe County Assessor for assessment and illustrative purposes only. It does not represent a survey of the premises. No liability is assumed as to the sufficiency or accuracy of the data delineated herein.