


(#5513)
ARROYO CROSSING PHASE 1

PORTION OF NW 1/4 SECTION 4
T20N - R19E

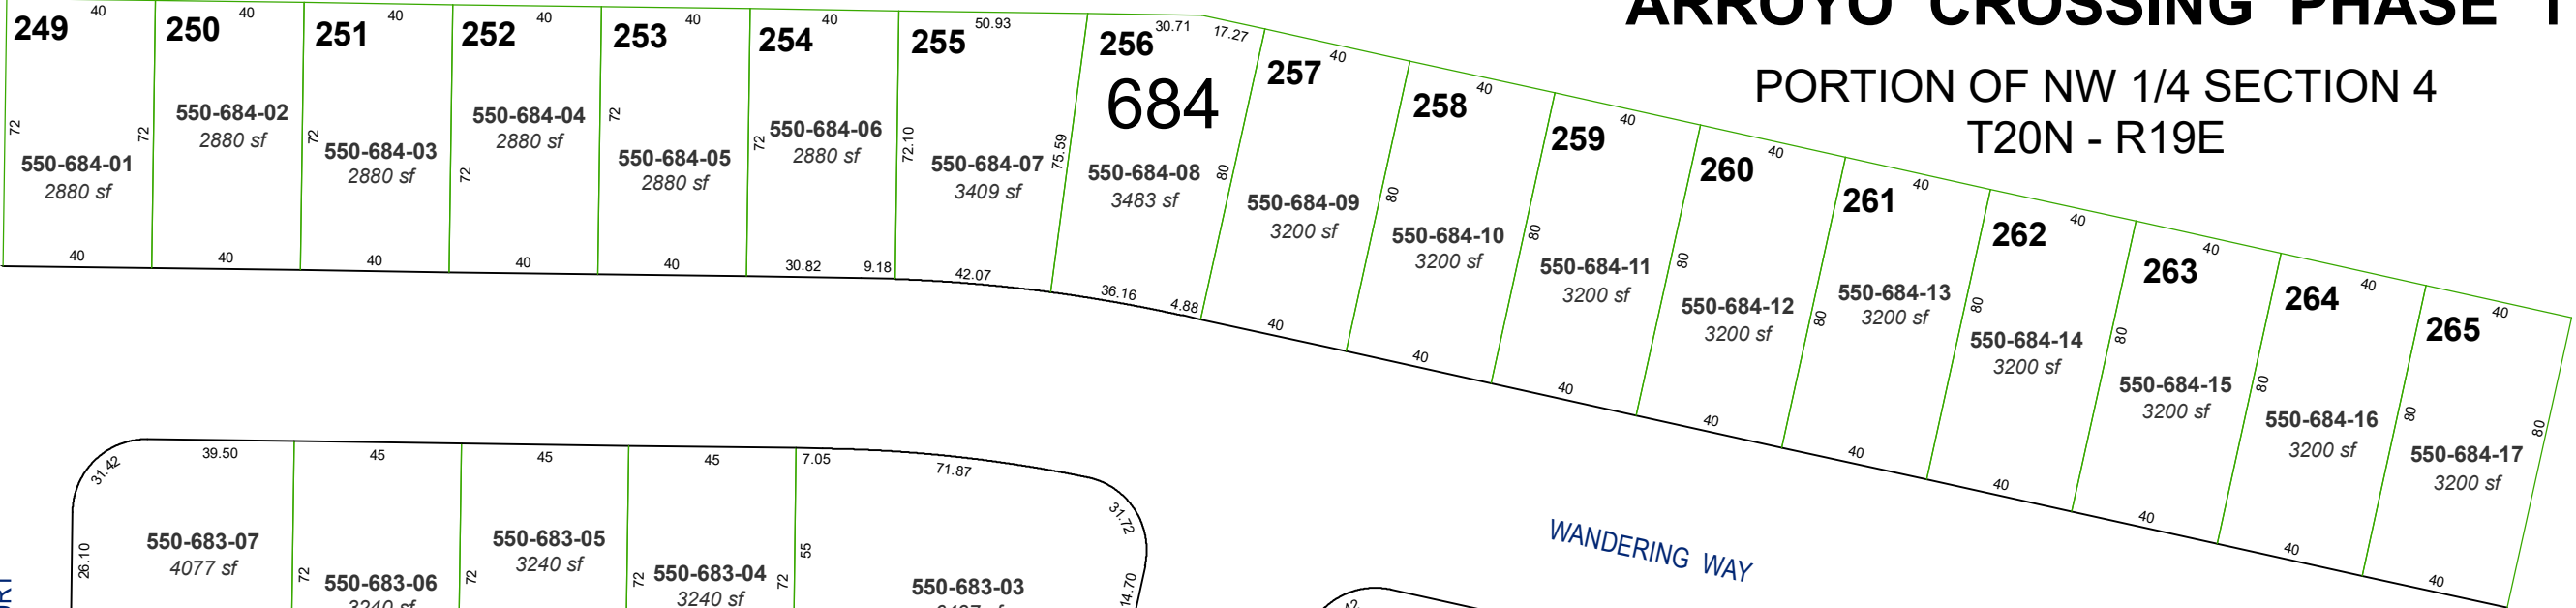

EXPLORER COURT

WANDERING WAY

APEX PLACE

GRASSY PLAINS DRIVE

(#5531)
ARROYO CROSSING PHASE 2



Assessor's Map Number

550-68

STATE OF NEVADA
WASHOE COUNTY
ASSESSOR'S OFFICE
1001 East Ninth Street, Building D
Reno, Nevada 89512
(775) 328-2231



1 inch = 50 feet

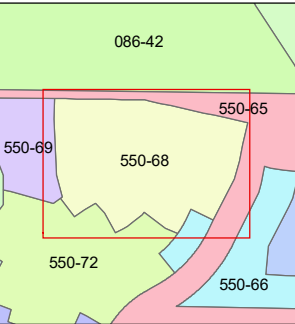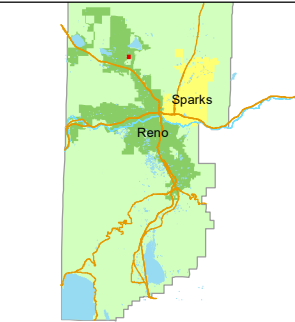

created by: JRA 11/15/2022

updated: JRA 6/21/23

area previously shown on map(s):
086-42, 550-65

NOTE: This map was prepared for the use of the Washoe County Assessor for assessment and illustrative purposes only. It does not represent a survey of the premises. No liability is assumed as to the sufficiency or accuracy of the data delineated hereon.