


(#776)  
STEADFIELD ESTATES SUBDIVISION NO. 1

PORTION OF SE 1/4 OF SECTION 10  
T20N - R19E

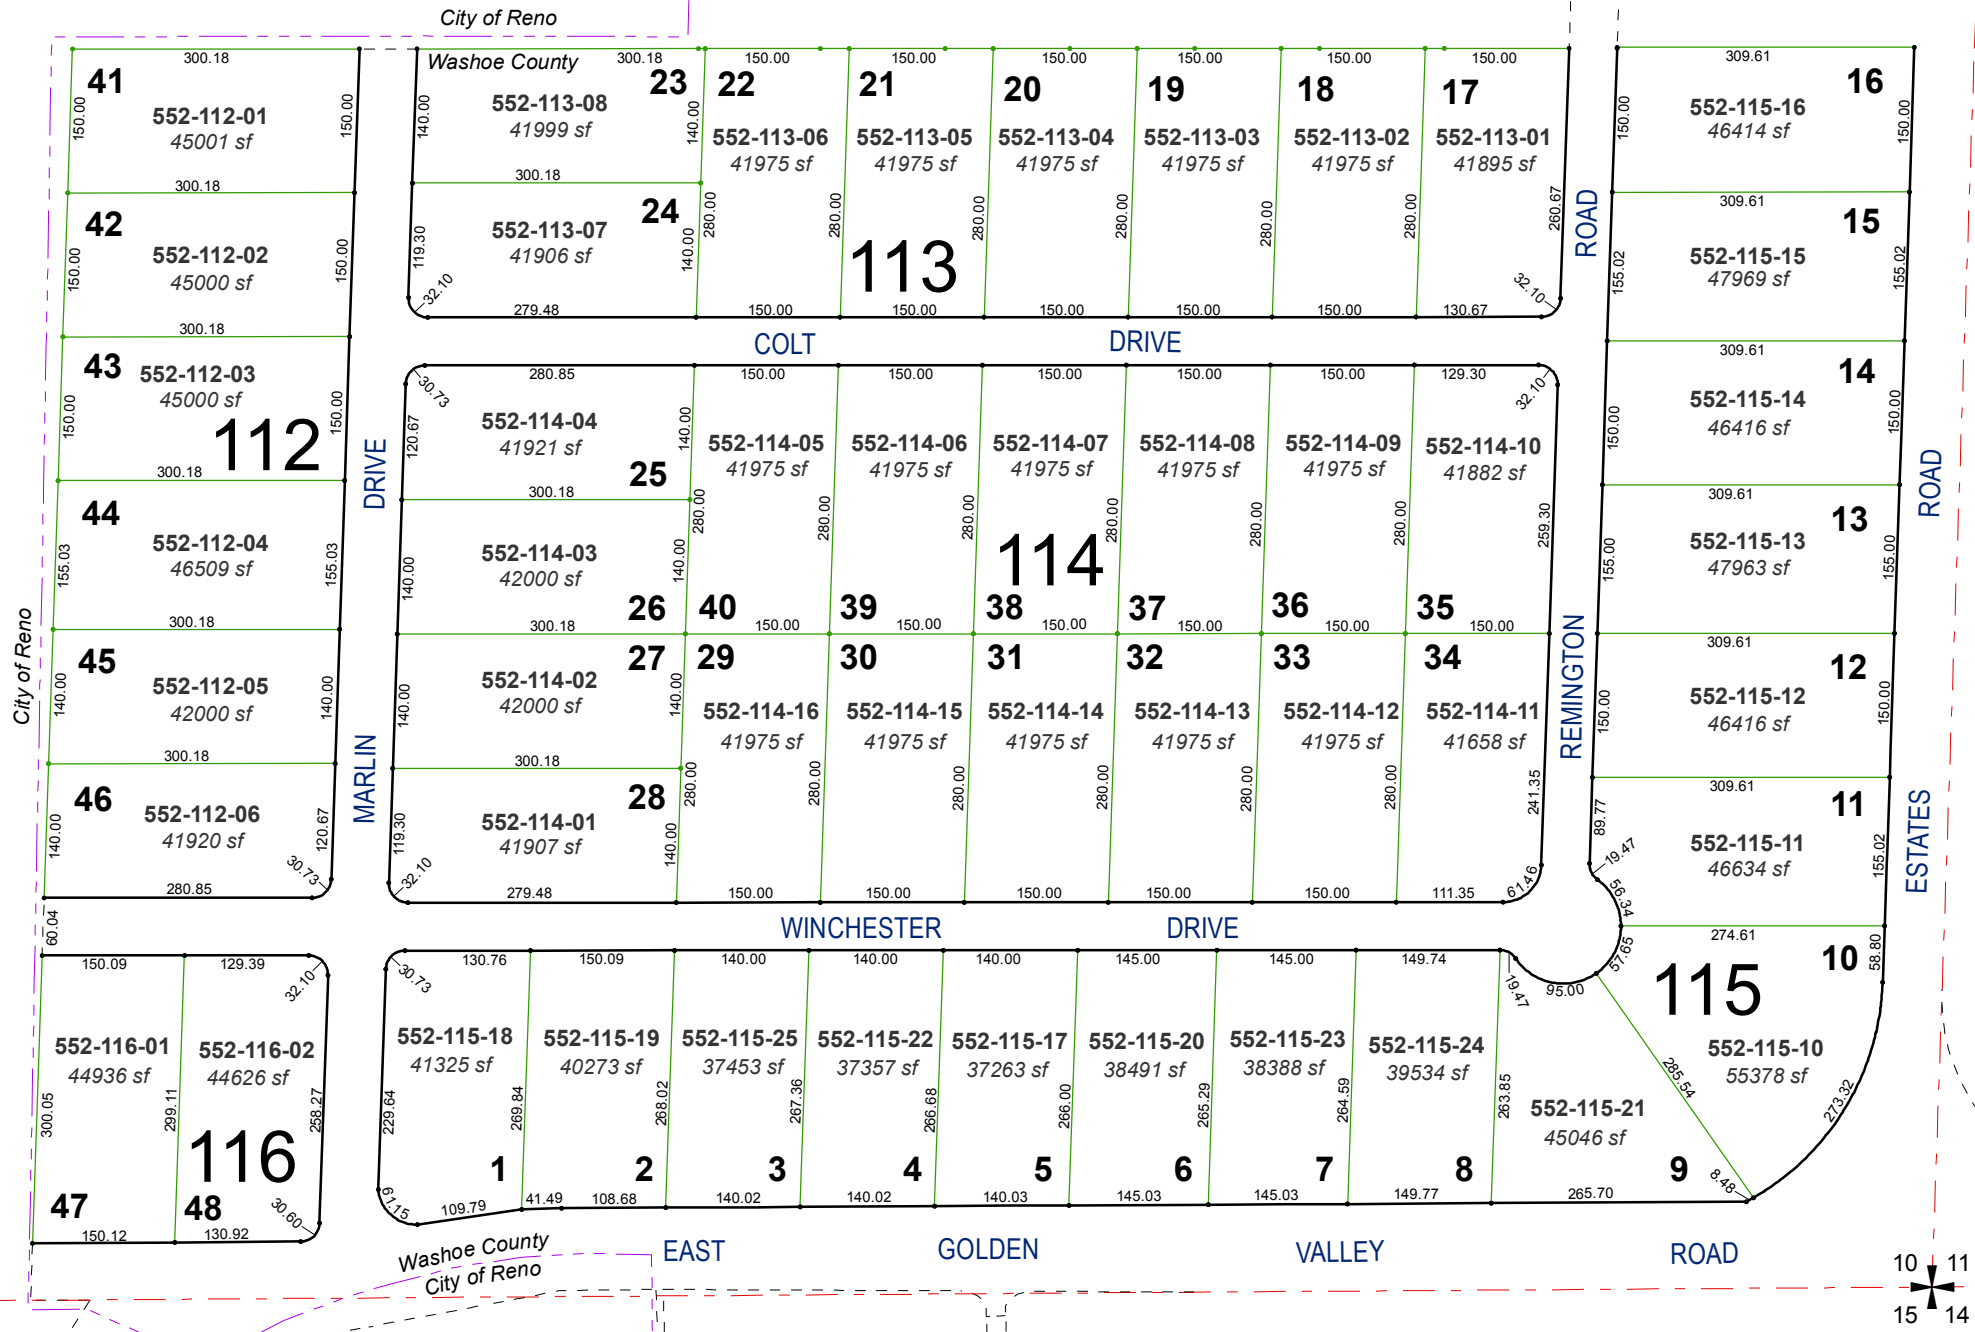


Assessor's Map Number



552-11

STATE OF NEVADA  
WASHOE COUNTY  
ASSESSOR'S OFFICE  
Michael E. Clark, Assessor

1001 East Ninth Street  
Building D  
Reno, Nevada 89512  
(775) 328-2231

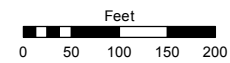

1 inch = 200 feet

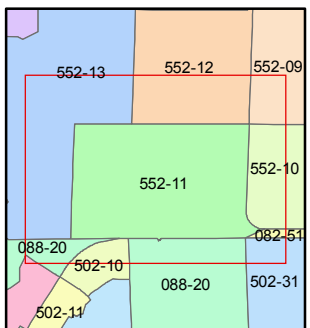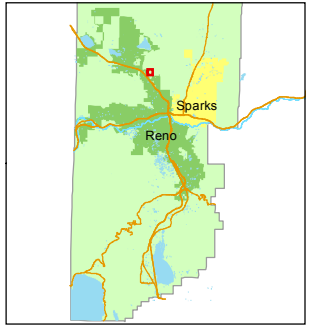

created by: JMO 05/10/2016

last updated:

area previously shown on map(s)  
88-12, 88-02

NOTE: This map was prepared for the use of the Washoe County Assessor for assessment and illustrative purposes only. It does not represent a survey of the premises. No liability is assumed as to the sufficiency or accuracy of the data delineated hereon.