



(#1049)
MEDALLION ESTATES
PORTION OF UNIT NO. 1
POR. OF THE E ½ OF NE ¼ SEC. 10
T20N - R19E


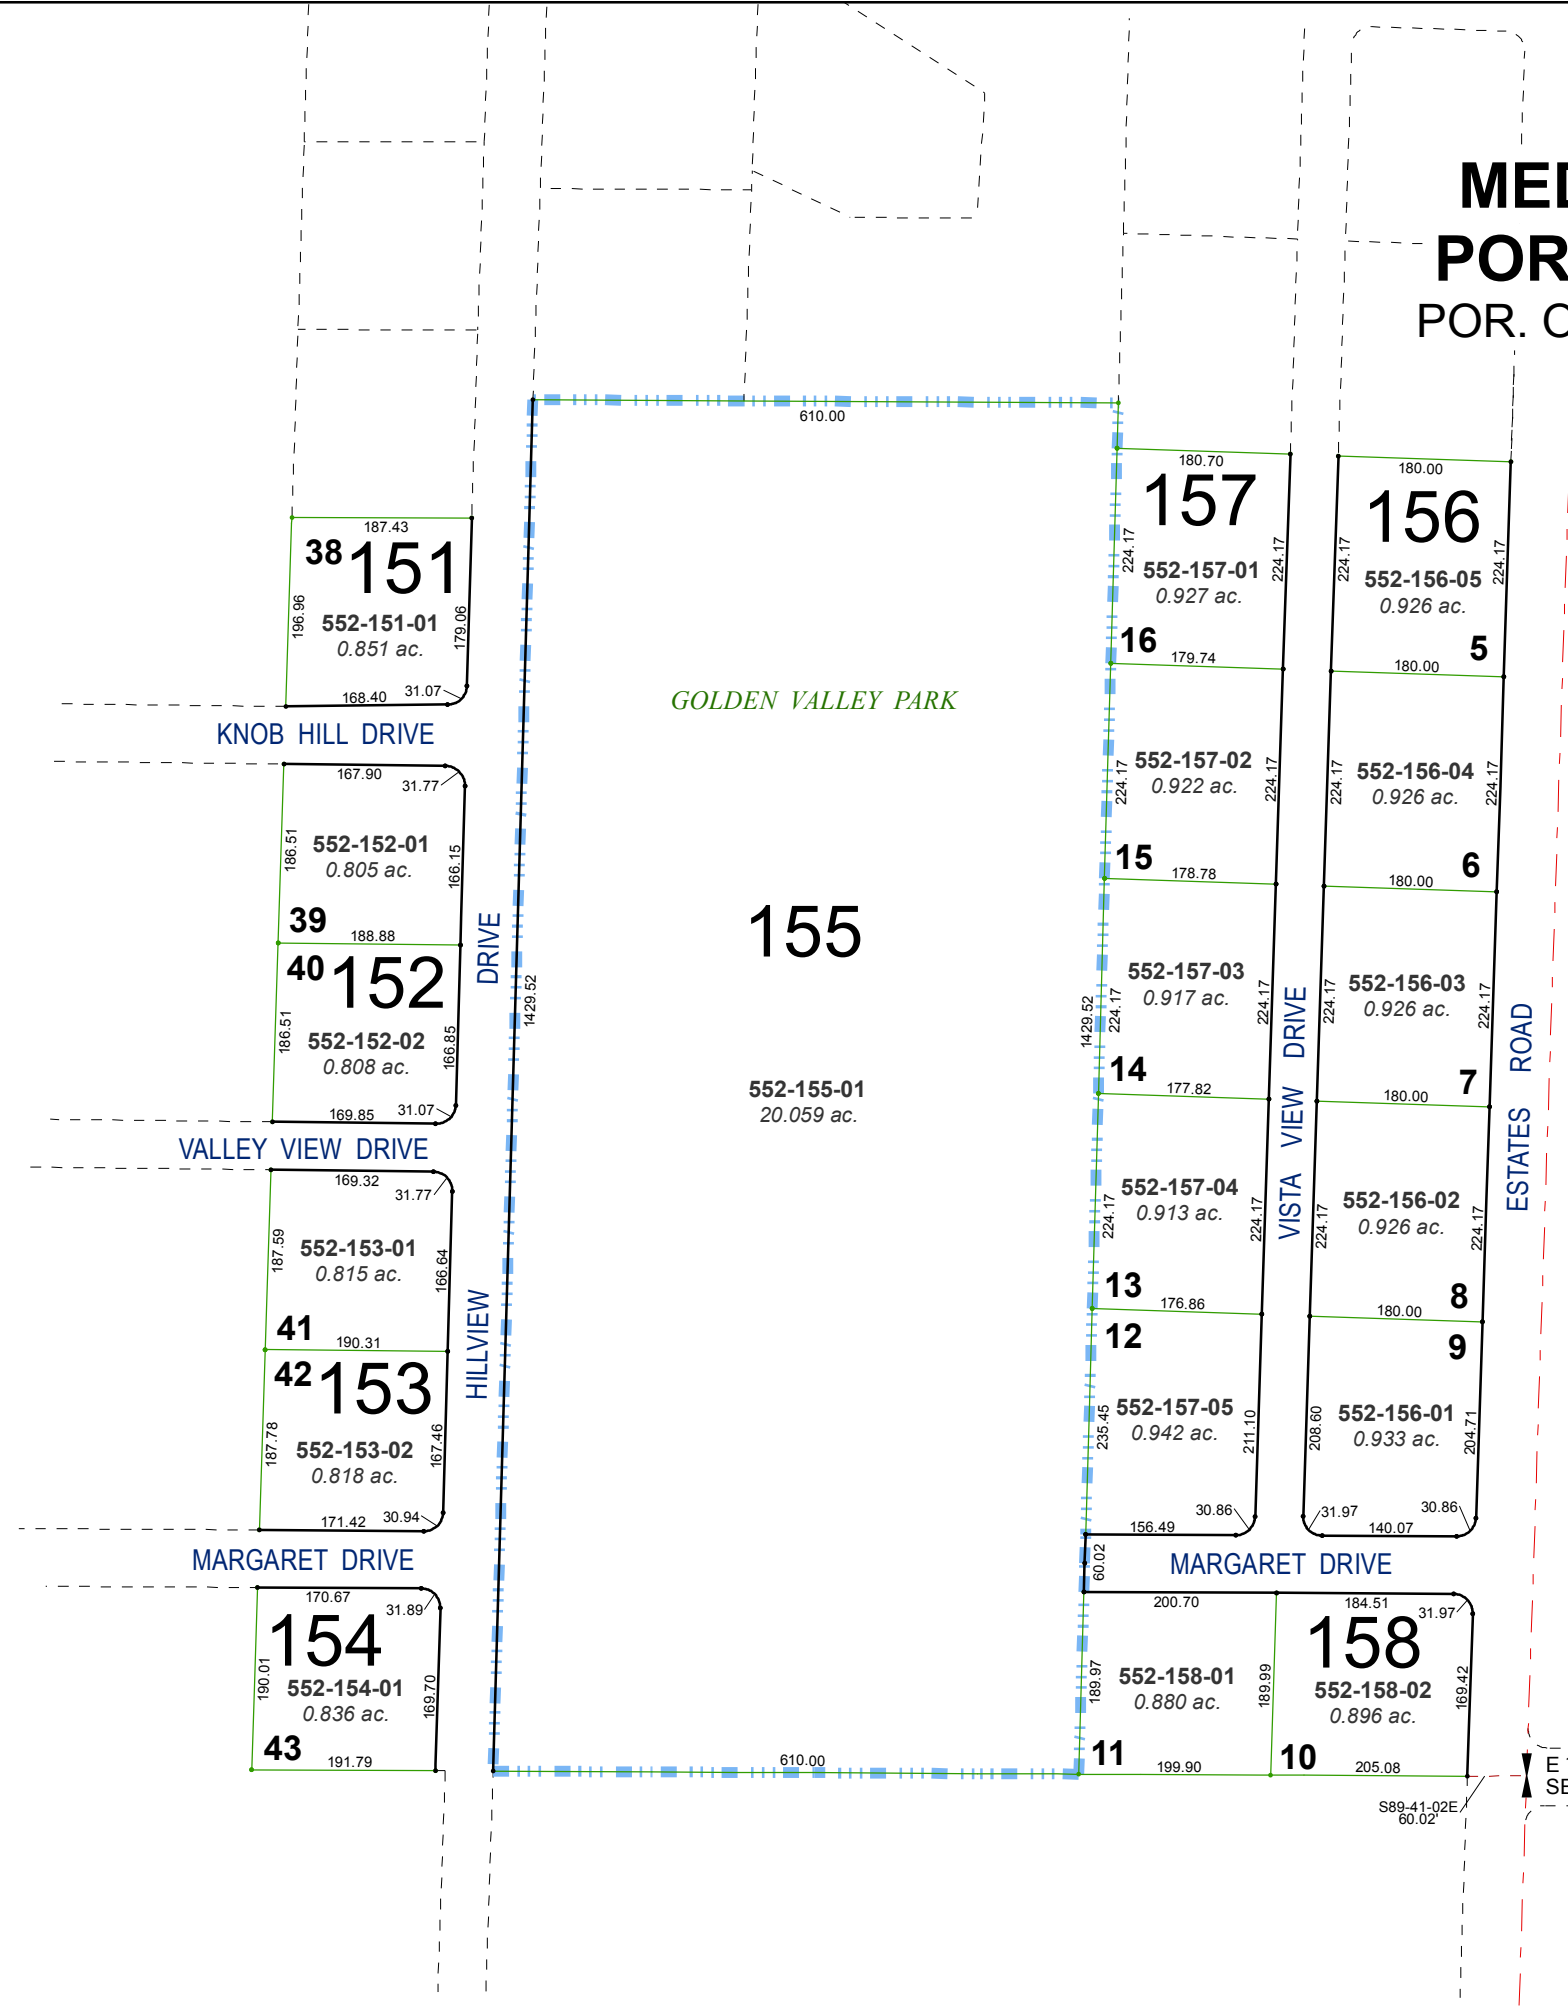


Assessor's Map Number
552-15

STATE OF NEVADA
WASHOE COUNTY
ASSESSOR'S OFFICE
Joshua G. Wilson, Assessor
1001 East Ninth Street
Building D
Reno, Nevada 89512
(775) 328-2231

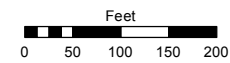

1 inch = 200 feet

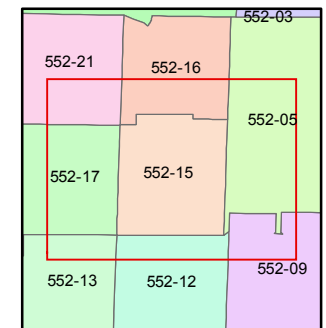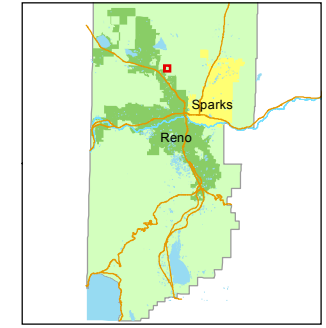

created by: EMG 8/29/2014

last updated: _____

area previously shown on map(s)
088-11

NOTE: This map was prepared for the use of the Washoe County Assessor for assessment and illustrative purposes only. It does not represent a survey of the premises. No liability is assumed as to the sufficiency or accuracy of the data delineated hereon.