


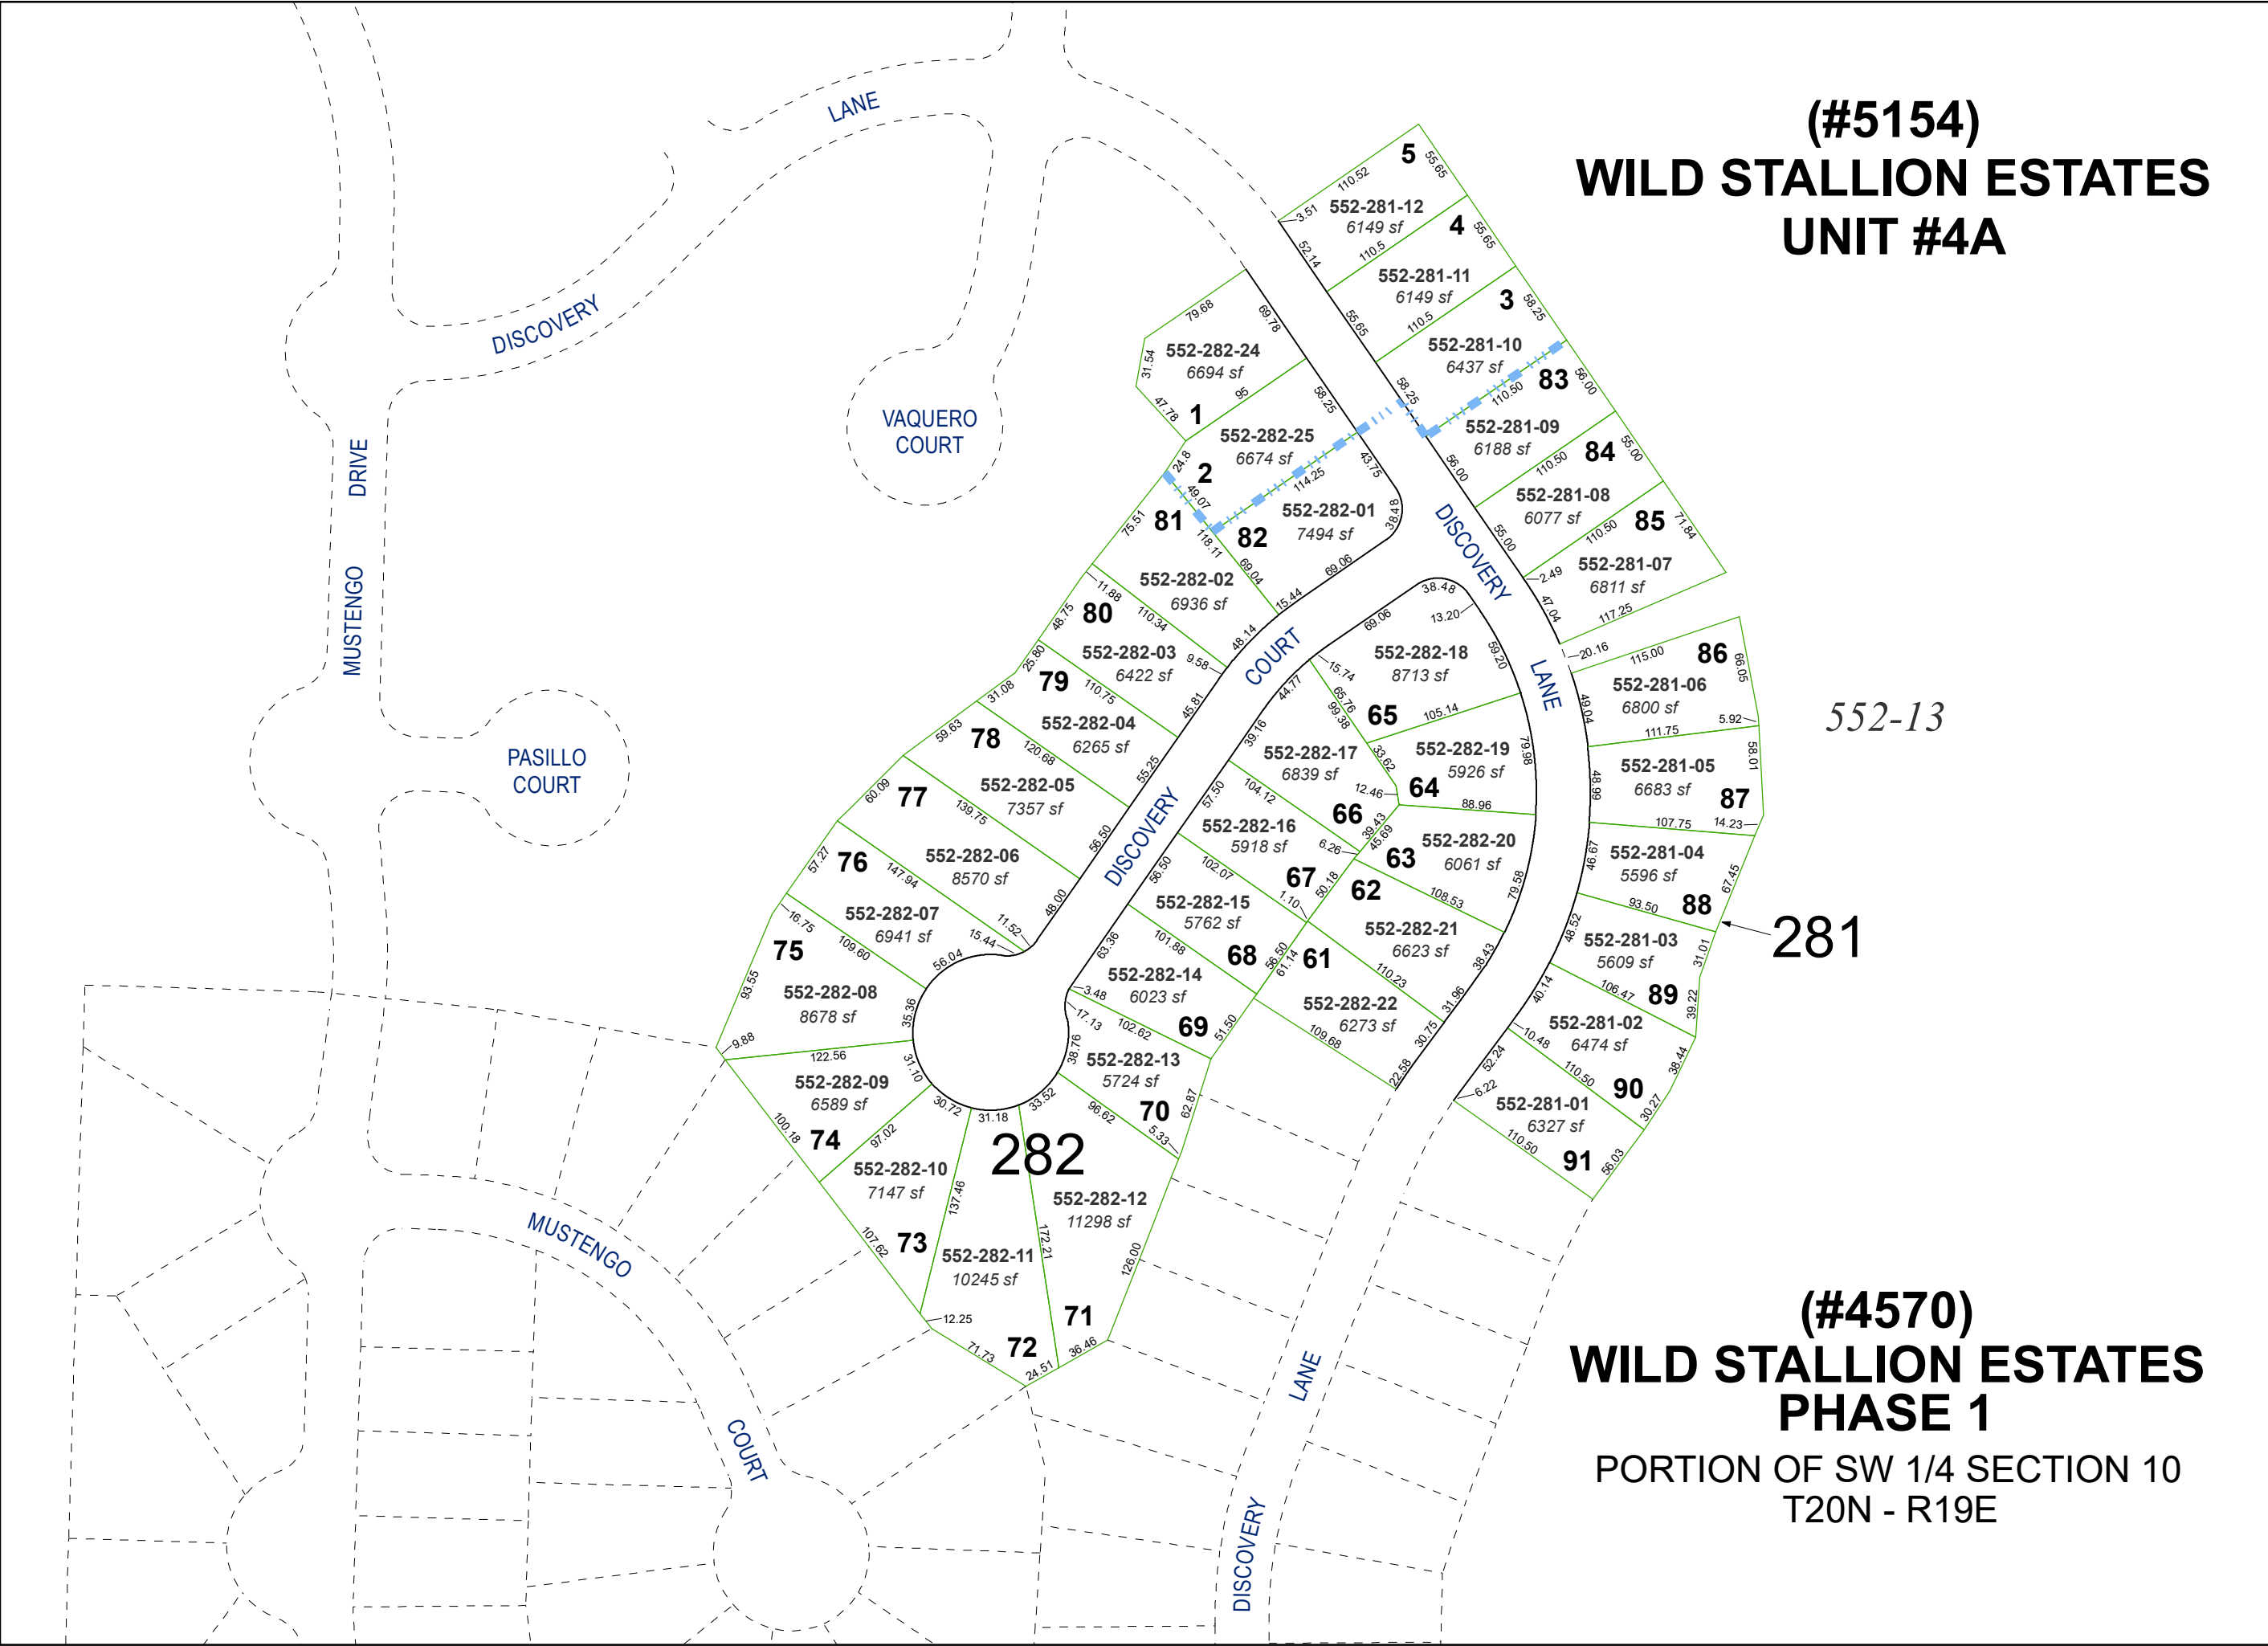


(#5154)
**WILD STALLION ESTATES
UNIT #4A**

(#4570)
**WILD STALLION ESTATES
PHASE 1**
PORTION OF SW 1/4 SECTION 10
T20N - R19E



Assessor's Map Number

552-28

STATE OF NEVADA
**WASHOE COUNTY
ASSESSOR'S OFFICE**
1001 East Ninth Street, Building D
Reno, Nevada 89512
(775) 328-2231

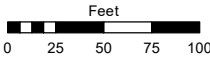

1 inch = 100 feet

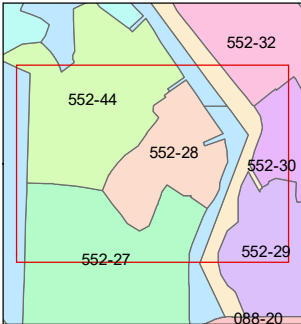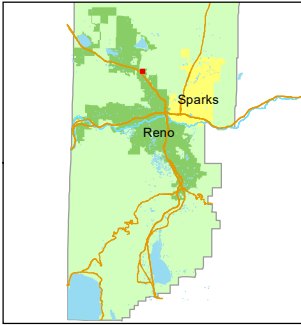

created by: KSB 03/21/2011
updated: EMG 03/29/16 KDW 08/04/25

area previously shown on map(s):
552-13

NOTE: This map was prepared for the use of the Washoe County Assessor for assessment and illustrative purposes only. It does not represent a survey of the premises. No liability is assumed as to the sufficiency or accuracy of the data delineated hereon.