





(#5472)
LEGACY VILLAGE TOWNHOMES - UNIT 1
PORTION OF SE 1/4 SECTION 4
T20N - R19E

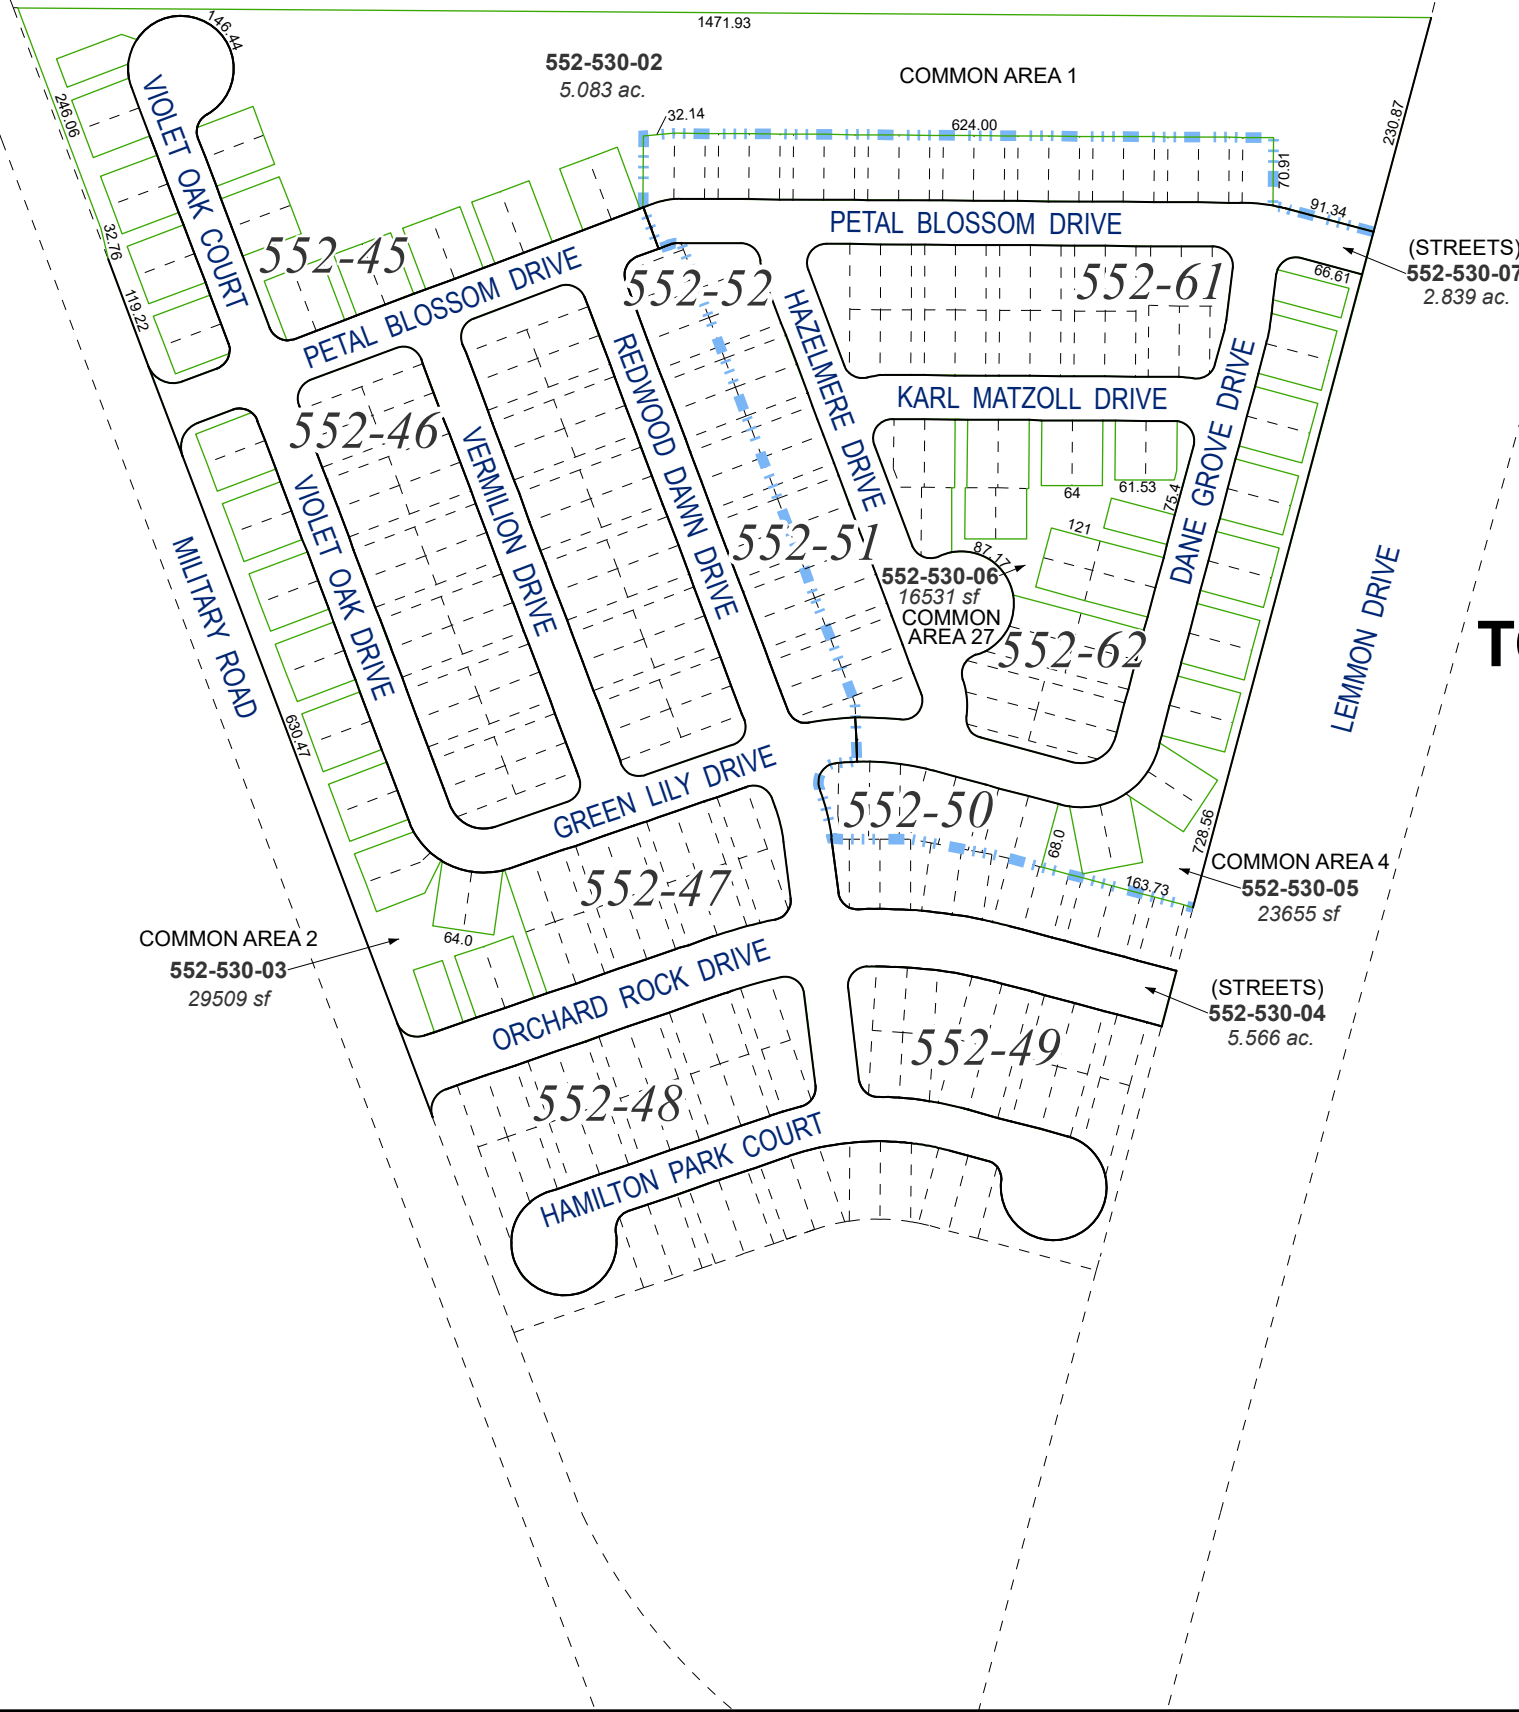

(#5632)
LEGACY VILLAGE TOWNHOMES - UNIT 2

Assessor's Map Number
552-53

STATE OF NEVADA
WASHOE COUNTY
ASSESSOR'S OFFICE
1001 East Ninth Street, Building D
Reno, Nevada 89512
(775) 328-2231

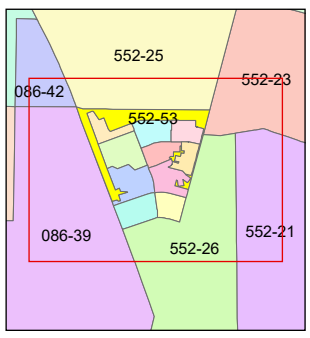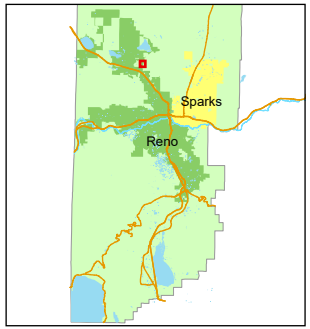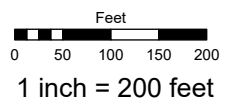

created by: JRA 2/18/2022
updated: MJS 7/13/26

area previously shown on map(s):
552-26

NOTE: This map was prepared for the use of the Washoe County Assessor for assessment and illustrative purposes only. It does not represent a survey of the premises. No liability is assumed as to the sufficiency or accuracy of the data delineated hereon.