


(#5532)
LEMMON DRIVE
ESTATES
PHASE 1

LEMMON DRIVE

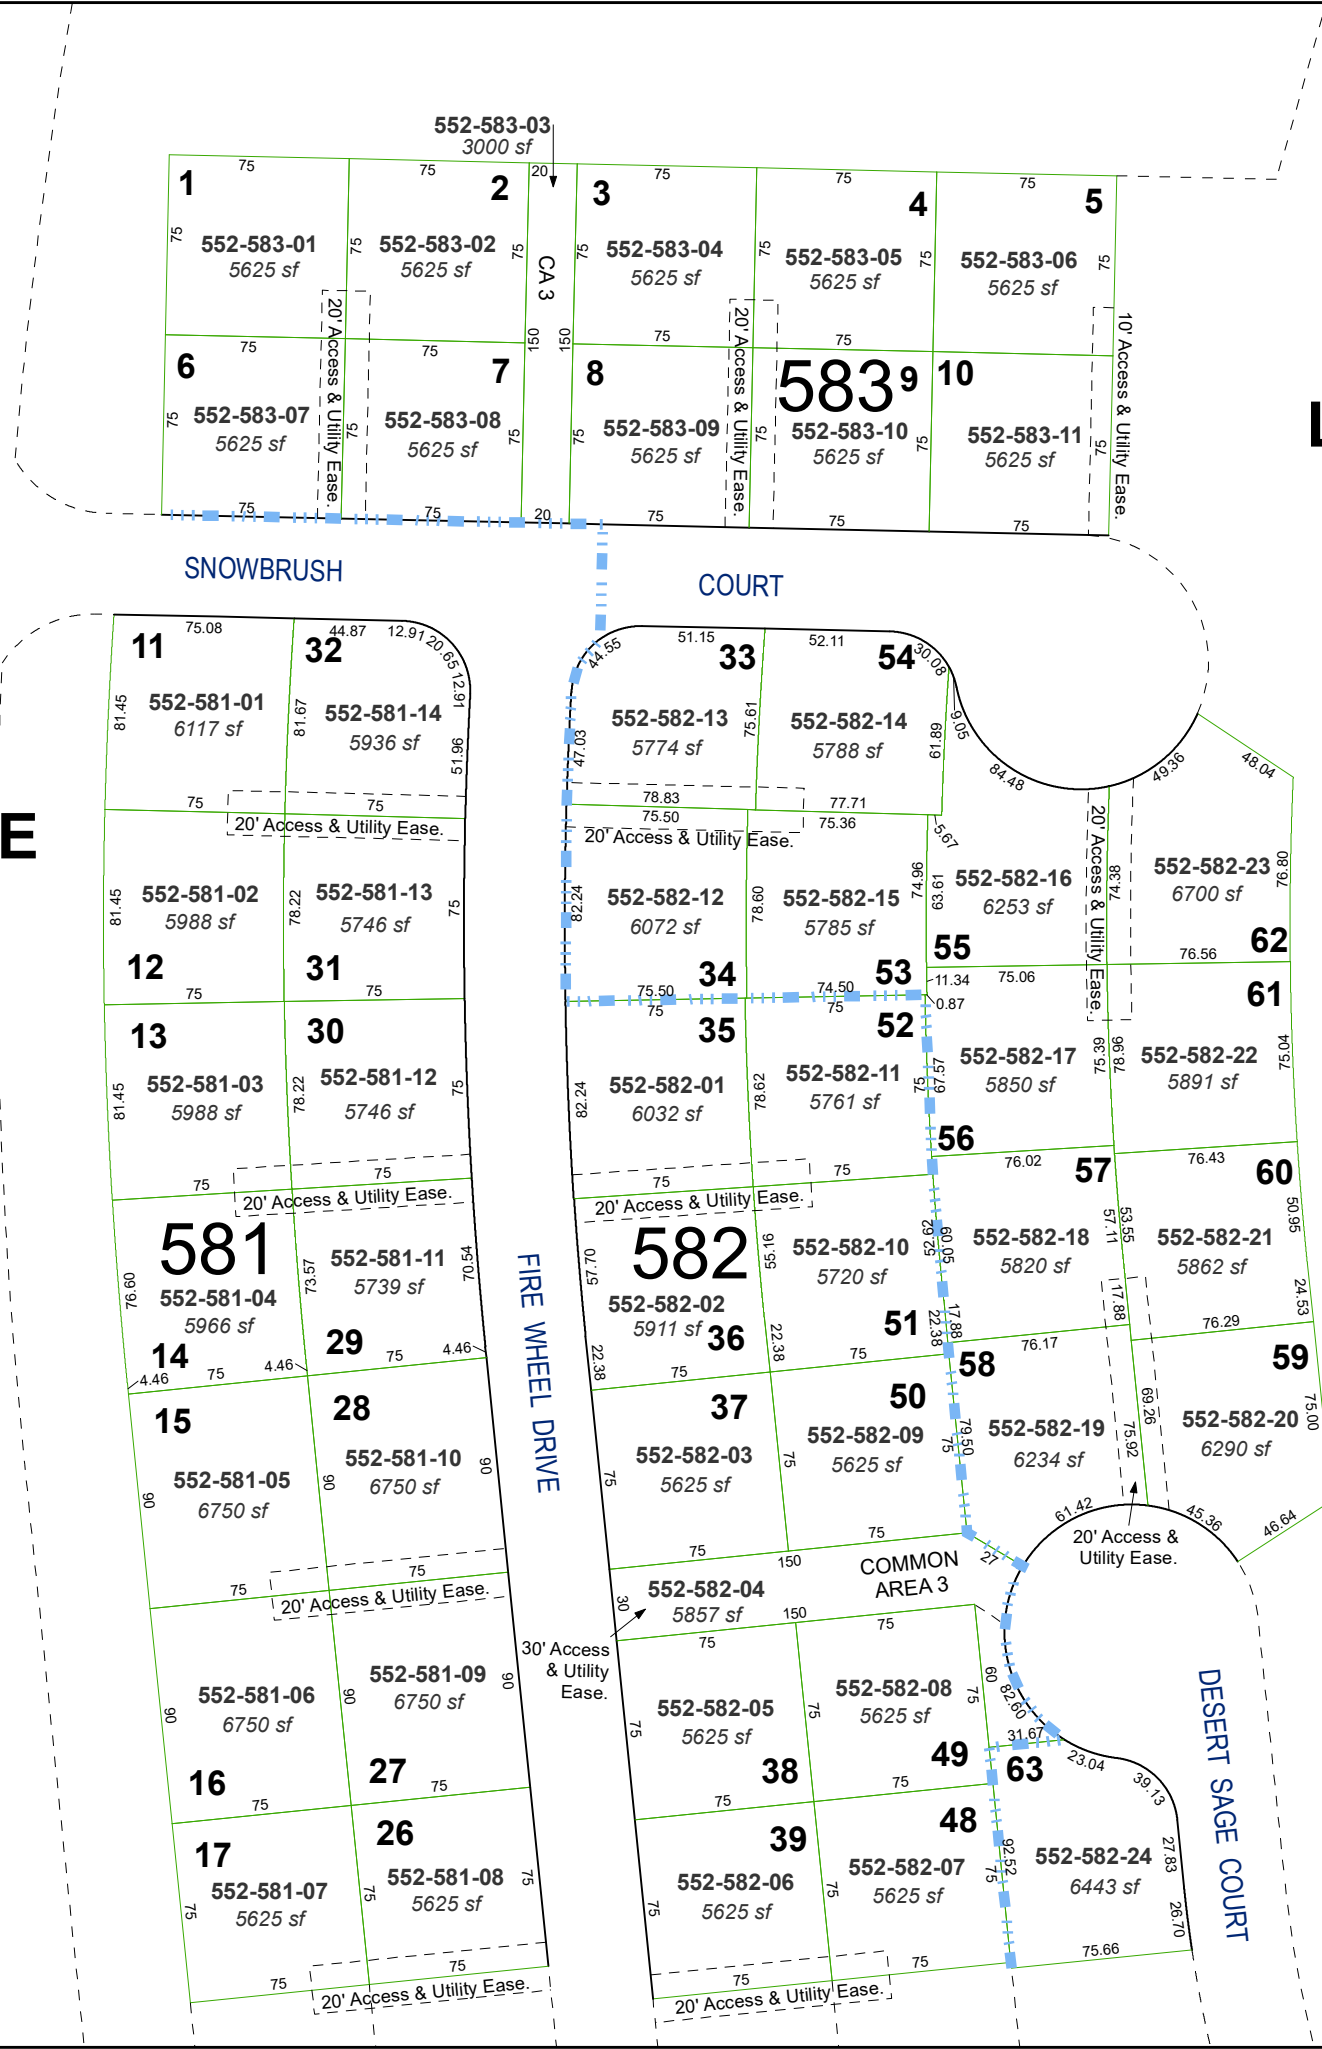

(#5552)
LEMMON DRIVE
ESTATES
PHASE 2
POR. NE ¼ SECTION 9
T20N - R19E




CA = COMMON AREA

Assessor's Map Number

552-58

STATE OF NEVADA
WASHOE COUNTY
ASSESSOR'S OFFICE

1001 East Ninth Street, Building D
Reno, Nevada 89512
(775) 328-2231

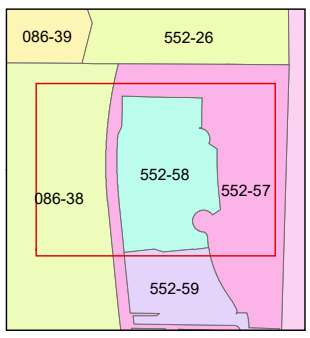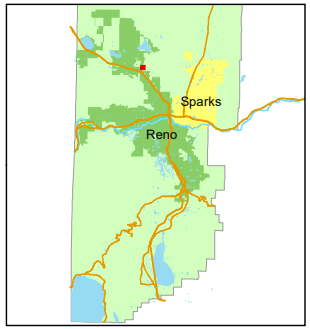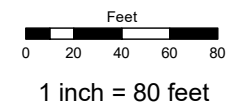

created by: JRA 6/30/2023

updated: JKF 3/13/24

area previously shown on map(s):
552-21

NOTE: This map was prepared for the use of the Washoe County Assessor for assessment and illustrative purposes only. It does not represent a survey of the premises. No liability is assumed as to the sufficiency or accuracy of the data delineated hereon.