


554-12  
554-14

(#4186)  
**SILVER SHORES UNIT 35**  
PORTION OF THE NW ¼ SECTION 6  
T20N - R19E

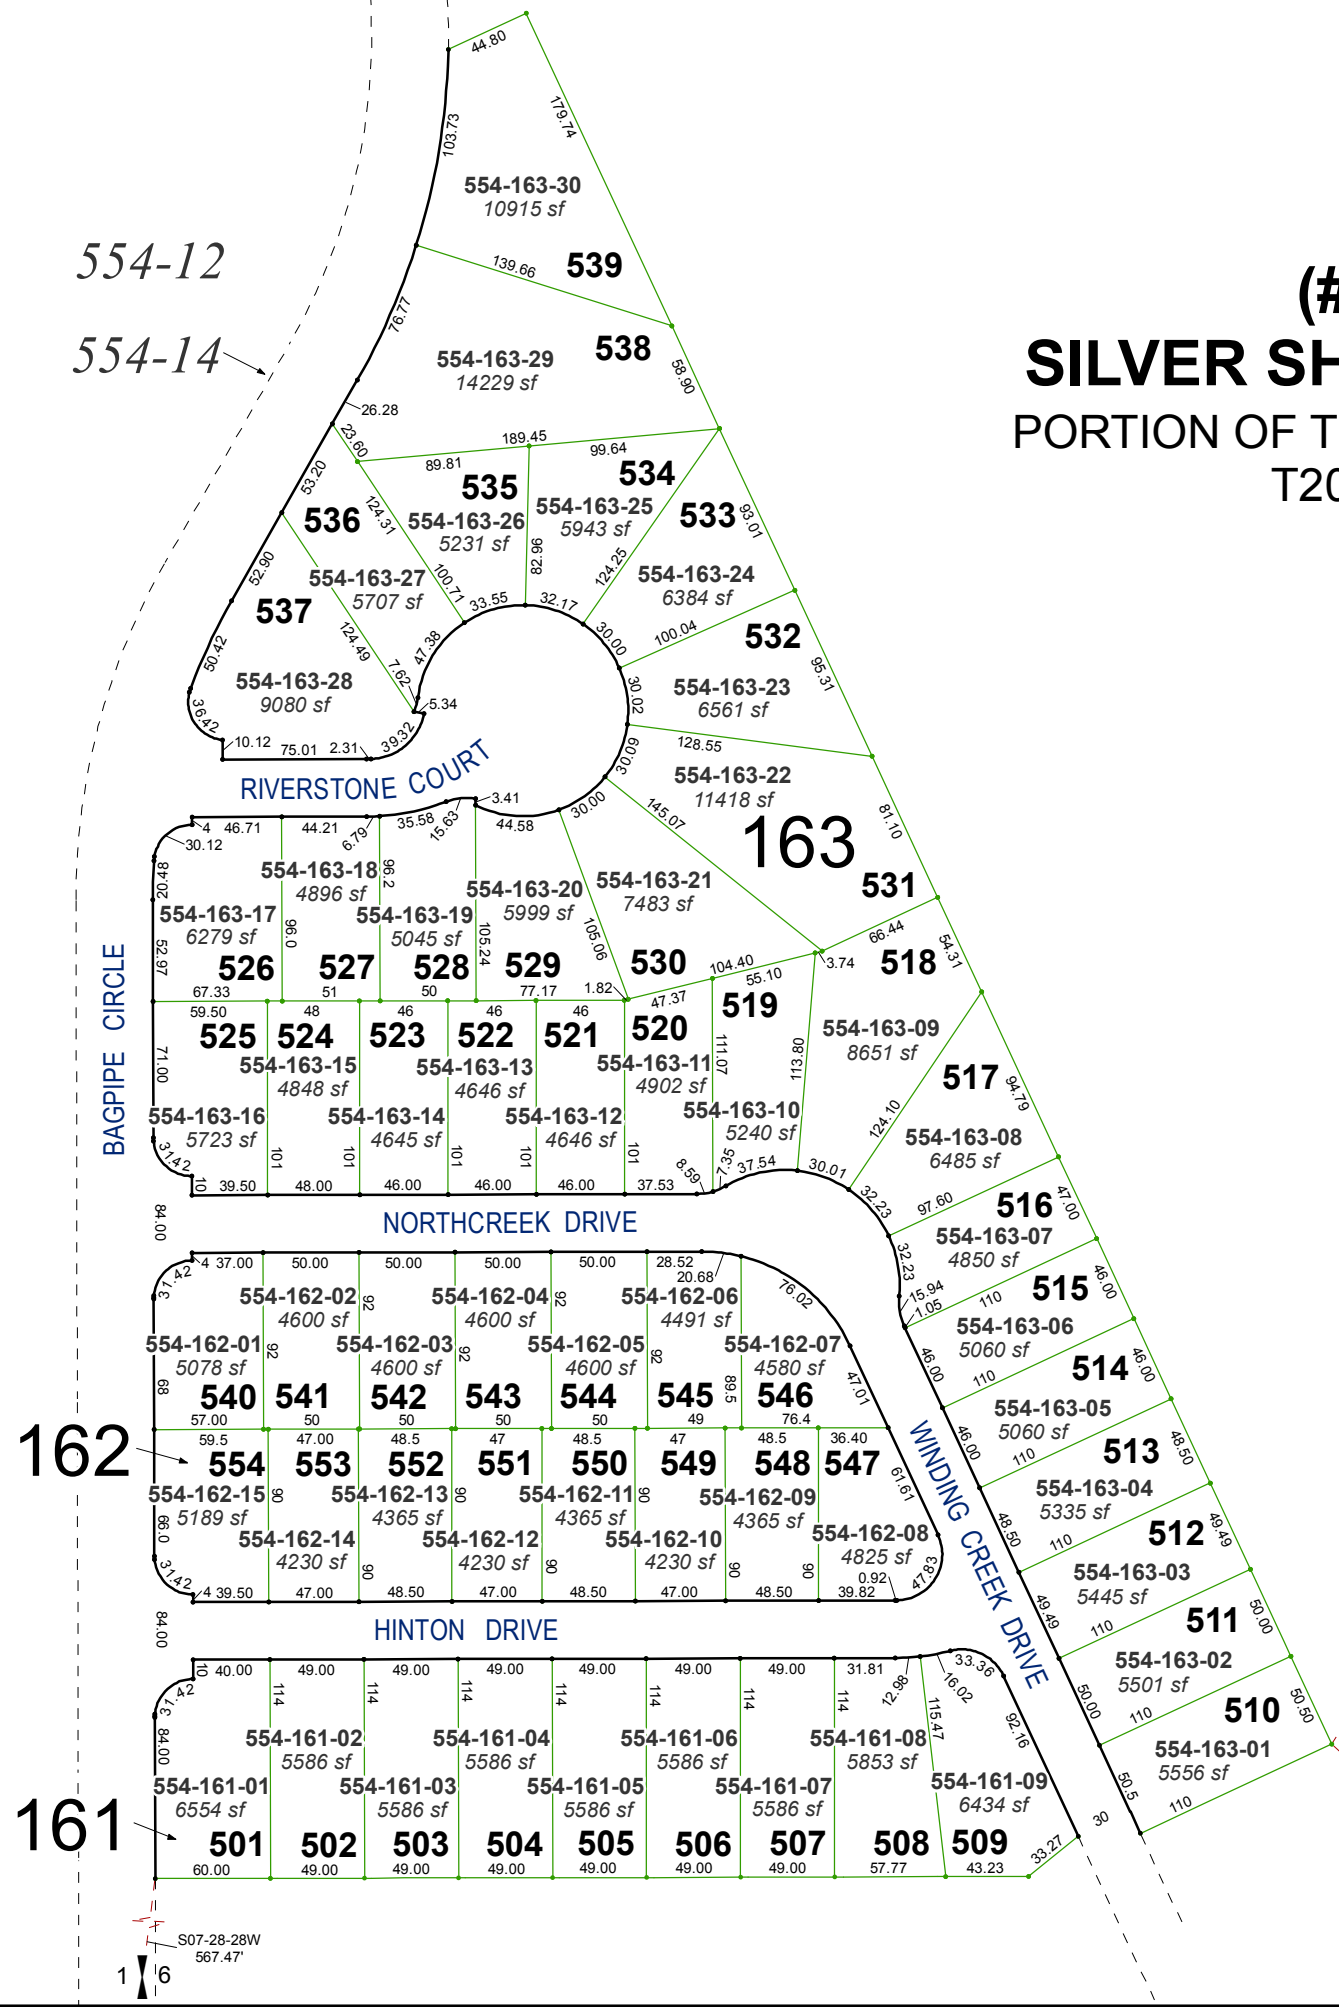


Assessor's Map Number



**554-16**

STATE OF NEVADA  
**WASHOE COUNTY**  
**ASSESSOR'S OFFICE**  
Michael E. Clark, Assessor

1001 East Ninth Street  
Building D  
Reno, Nevada 89512  
(775) 328-2231

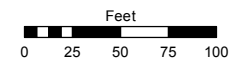

1 inch = 100 feet

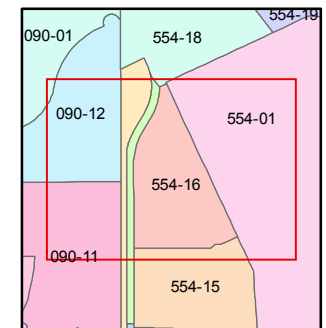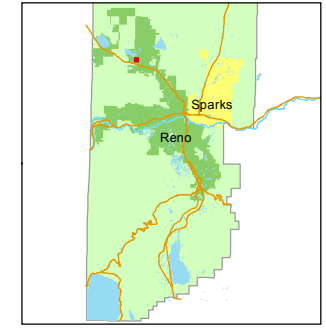

created by: EMG 1/27/2015

last updated: \_\_\_\_\_

area previously shown on map(s)  
554-14

NOTE: This map was prepared for the use of the Washoe County Assessor for assessment and illustrative purposes only. It does not represent a survey of the premises. No liability is assumed as to the sufficiency or accuracy of the data delineated hereon.