

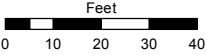


STATE OF NEVADA
WASHOE COUNTY
ASSESSOR'S OFFICE
Michael E. Clark, Assessor

1001 East Ninth Street
Building D
Reno, Nevada 89512
(775) 328-2231

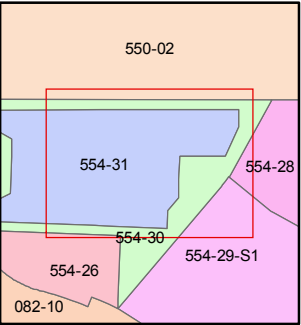

1 inch = 40 feet

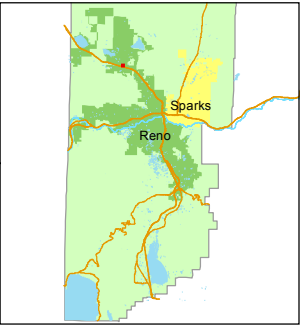

created by: JMO 5/31/2018


last updated: _____

area previously shown on map(s)

554-26

NOTE: This map was prepared for the use of the Washoe County Assessor for assessment and illustrative purposes only. It does not represent a survey of the premises. No liability is assumed as to the sufficiency or accuracy of the data delineated hereon.

Section 5
Section 8

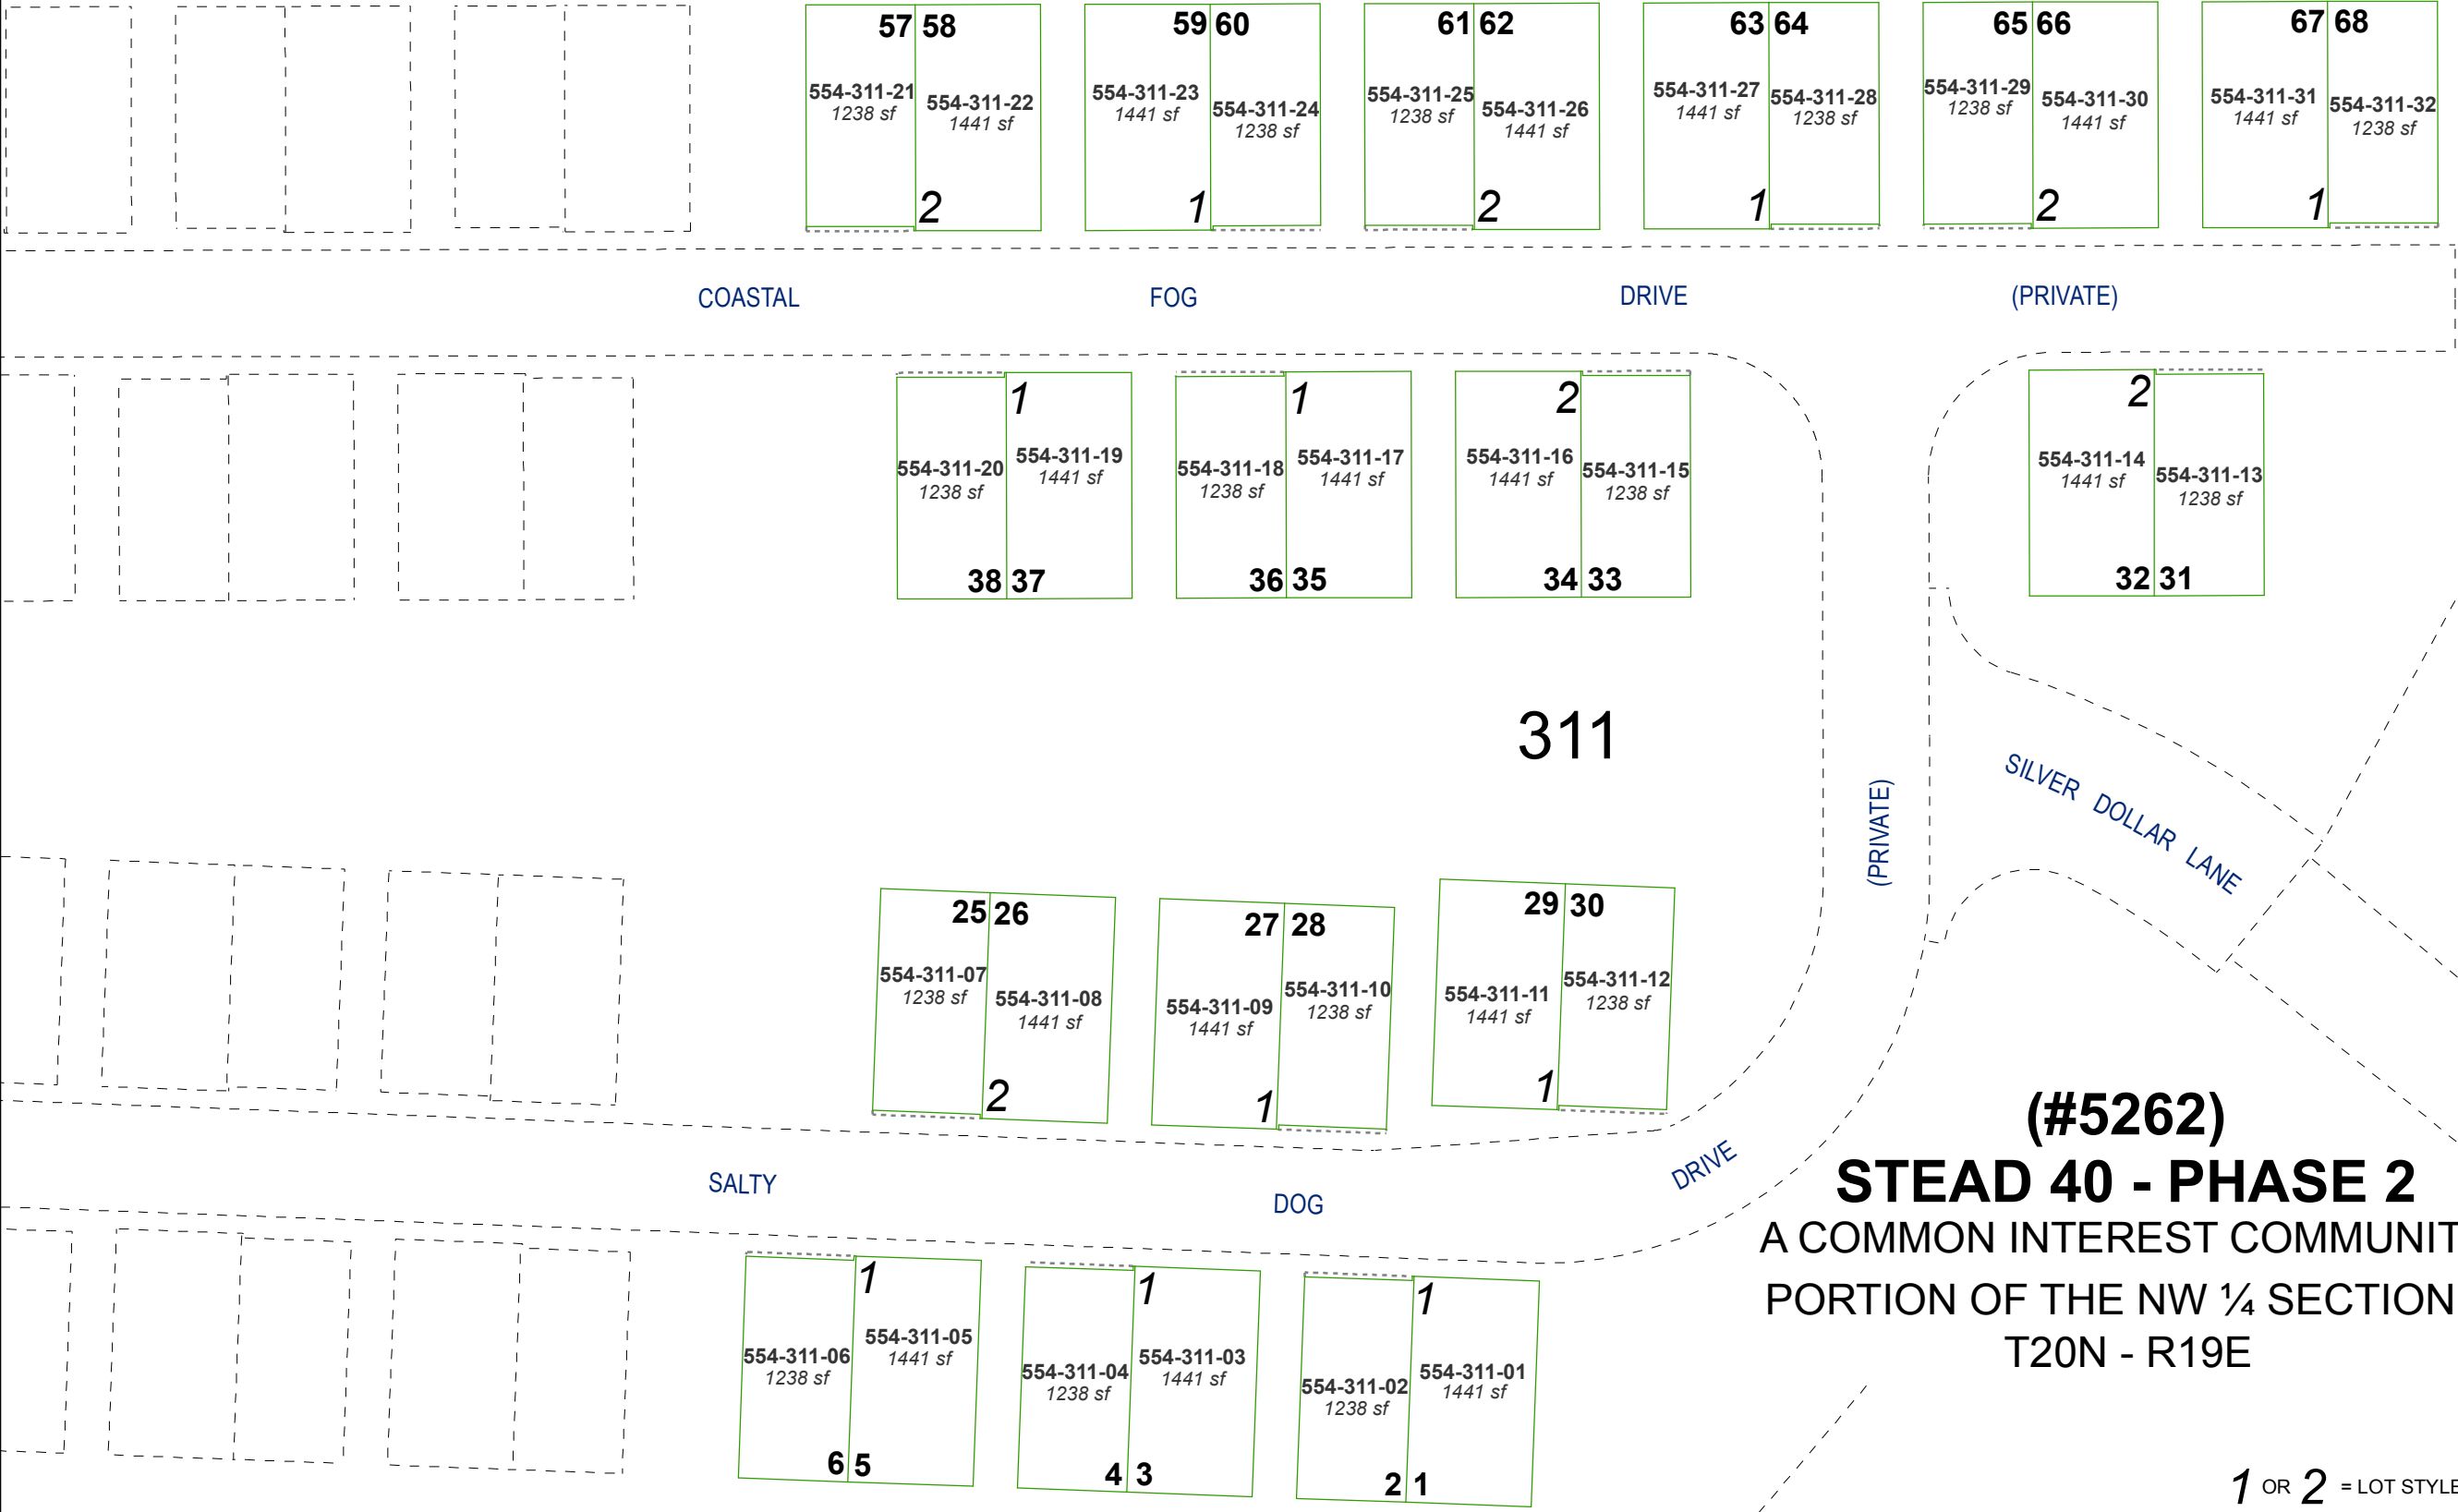

311

(#5262)

STEAD 40 - PHASE 2

A COMMON INTEREST COMMUNITY
PORTION OF THE NW ¼ SECTION 8
T20N - R19E

1 OR 2 = LOT STYLE

----- = BUILDING ENVELOPE

SEE PAGE 554-31 FOR UNIT DETAILS