



STATE OF NEVADA
WASHOE COUNTY
ASSESSOR'S OFFICE

1001 East Ninth Street, Building D
Reno, Nevada 89512
(775) 328-2231



Feet
0 10 20 30 40

1 inch = 60 feet

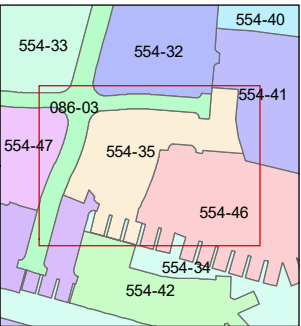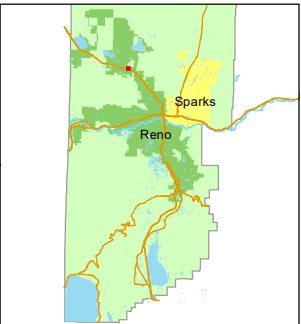


created by: JMO 07/05/2019

updated: SR 02/10/21 JRA 10/19/23

area previously shown on map(s):

086-03, 554-34

NOTE: This map was prepared for the use of the Washoe County Assessor for assessment and illustrative purposes only. It does not represent a survey of the premises. No liability is assumed as to the sufficiency or accuracy of the data delineated hereon.

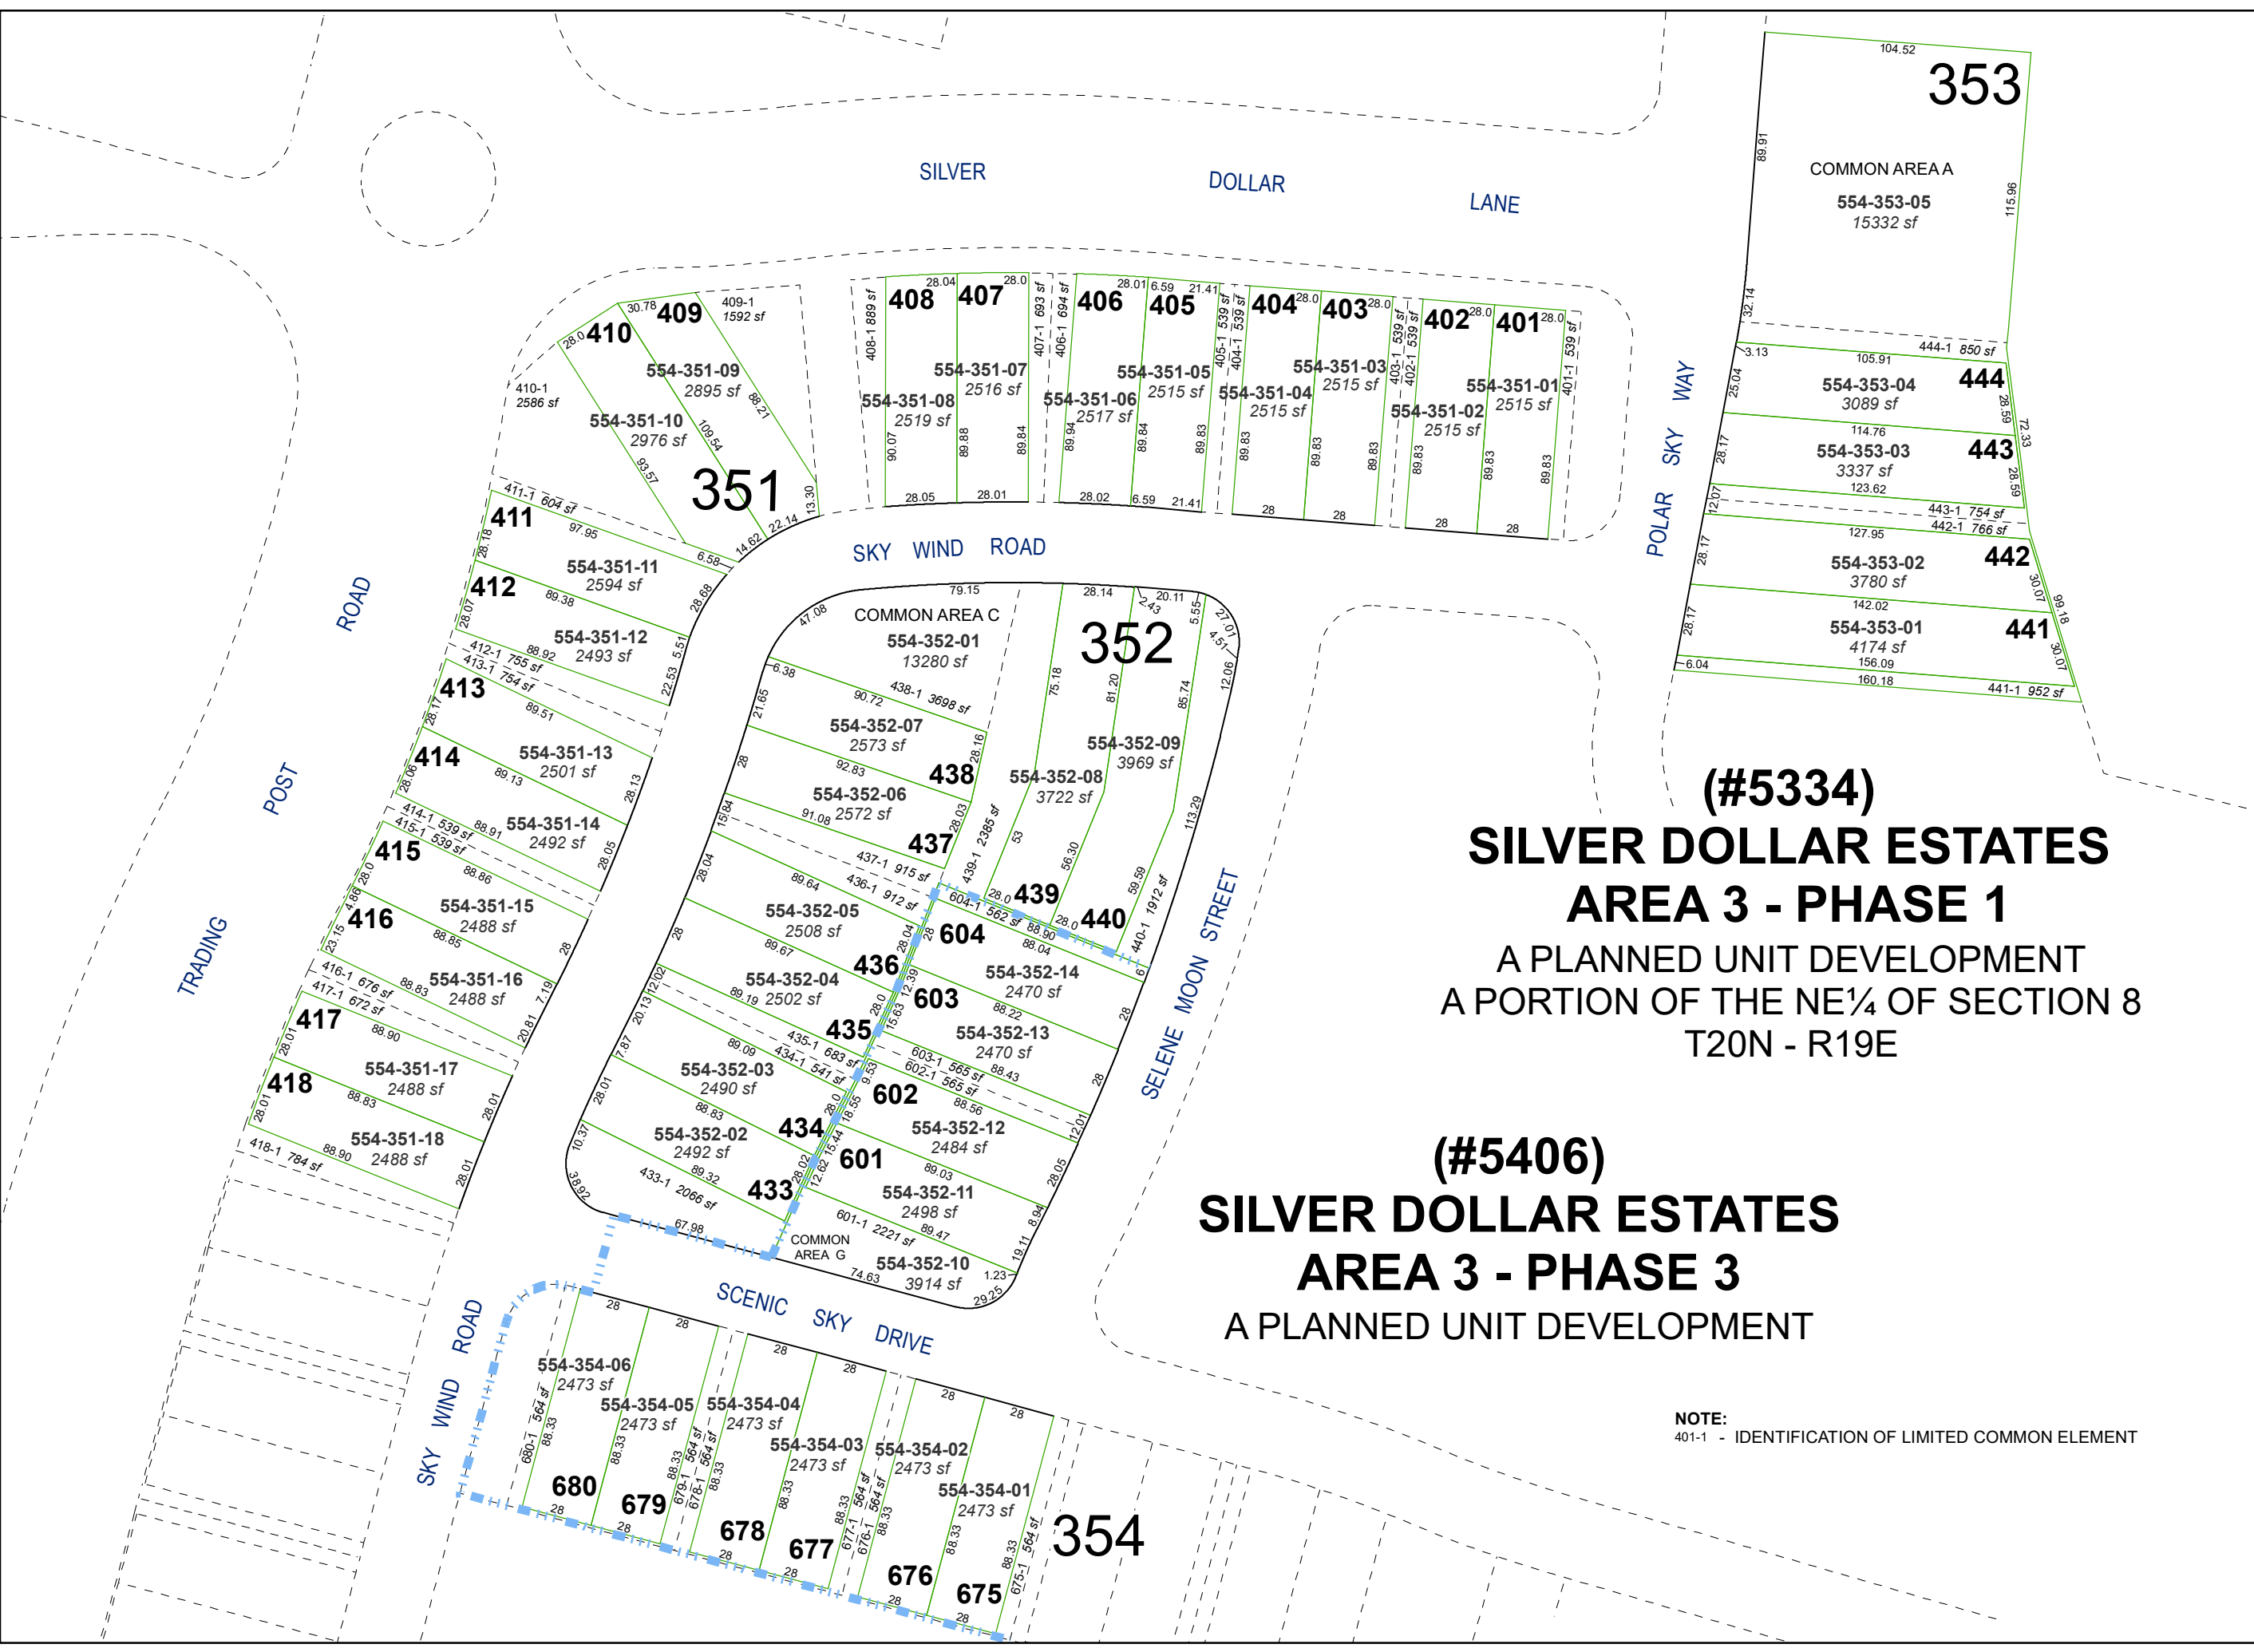

(#5334)
SILVER DOLLAR ESTATES
AREA 3 - PHASE 1

A PLANNED UNIT DEVELOPMENT
A PORTION OF THE NE¼ OF SECTION 8
T20N - R19E

(#5406)
SILVER DOLLAR ESTATES
AREA 3 - PHASE 3
A PLANNED UNIT DEVELOPMENT

NOTE:
401-1 - IDENTIFICATION OF LIMITED COMMON ELEMENT