


(#4040)
**WOODLAND VILLAGE
PHASE 6**
PORTION OF THE NE ¼ SECTION 16
T21N - R18E



COMMON AREA
PARCEL "A"

171




556-171-50
2.069 ac.

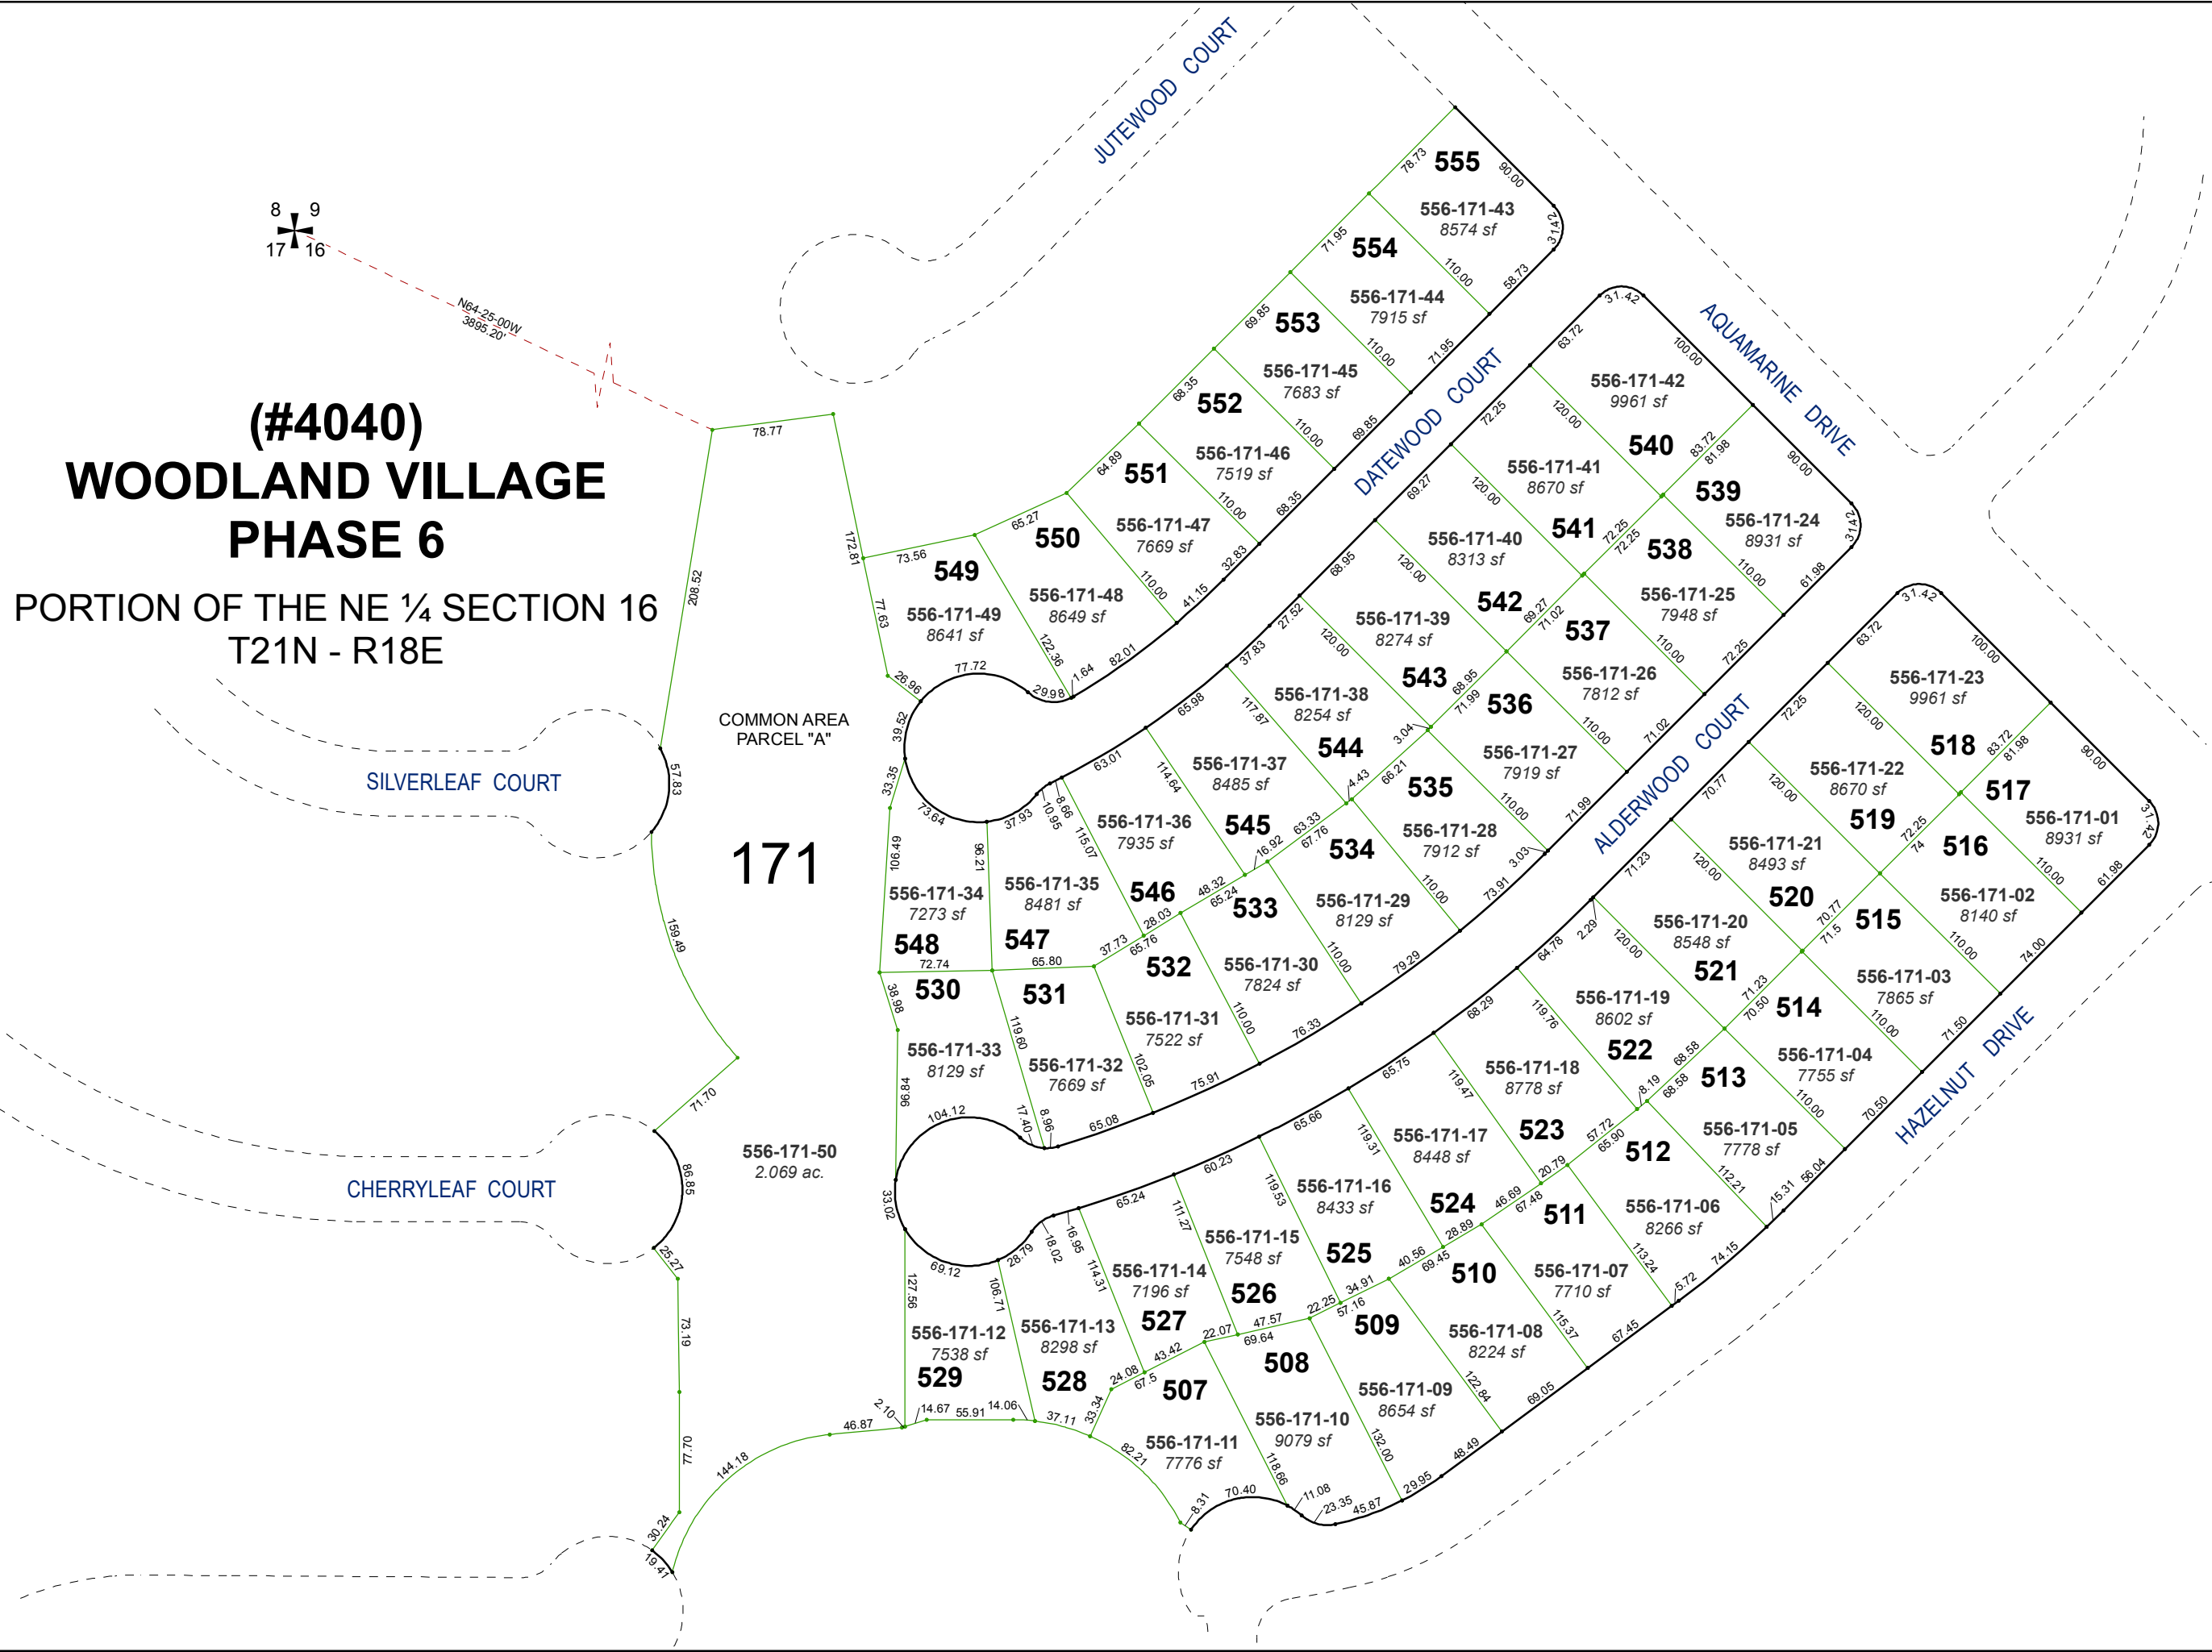

Assessor's Map Number
556-17

STATE OF NEVADA
WASHOE COUNTY
ASSESSOR'S OFFICE
Joshua G. Wilson, Assessor

1001 East Ninth Street
Building D
Reno, Nevada 89512
(775) 328-2231

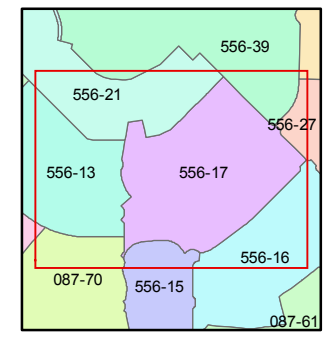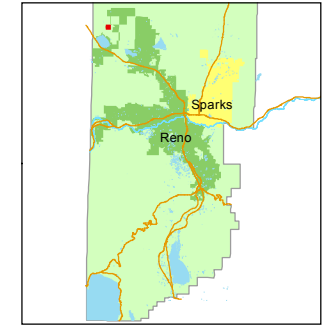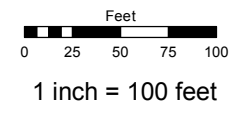

created by: EMG 7/30/2014
last updated: _____

area previously shown on map(s)
556-12

NOTE: This map was prepared for the use of the Washoe County Assessor for assessment and illustrative purposes only. It does not represent a survey of the premises. No liability is assumed as to the sufficiency or accuracy of the data delineated hereon.