

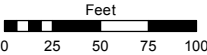


STATE OF NEVADA
WASHOE COUNTY
ASSESSOR'S OFFICE
Joshua G. Wilson, Assessor

1001 East Ninth Street
Building D
Reno, Nevada 89512
(775) 328-2231

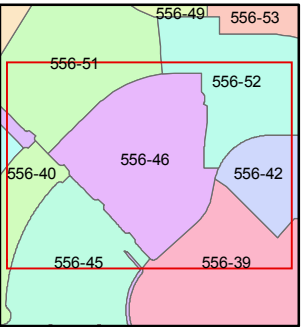

1 inch = 100 feet

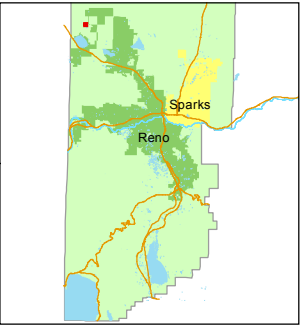


created by: EMG 7/31/2014

last updated: _____

area previously shown on map(s)

556-29, 556-38

NOTE: This map was prepared for the use of the Washoe County Assessor for assessment and illustrative purposes only. It does not represent a survey of the premises. No liability is assumed as to the sufficiency or accuracy of the data delineated hereon.

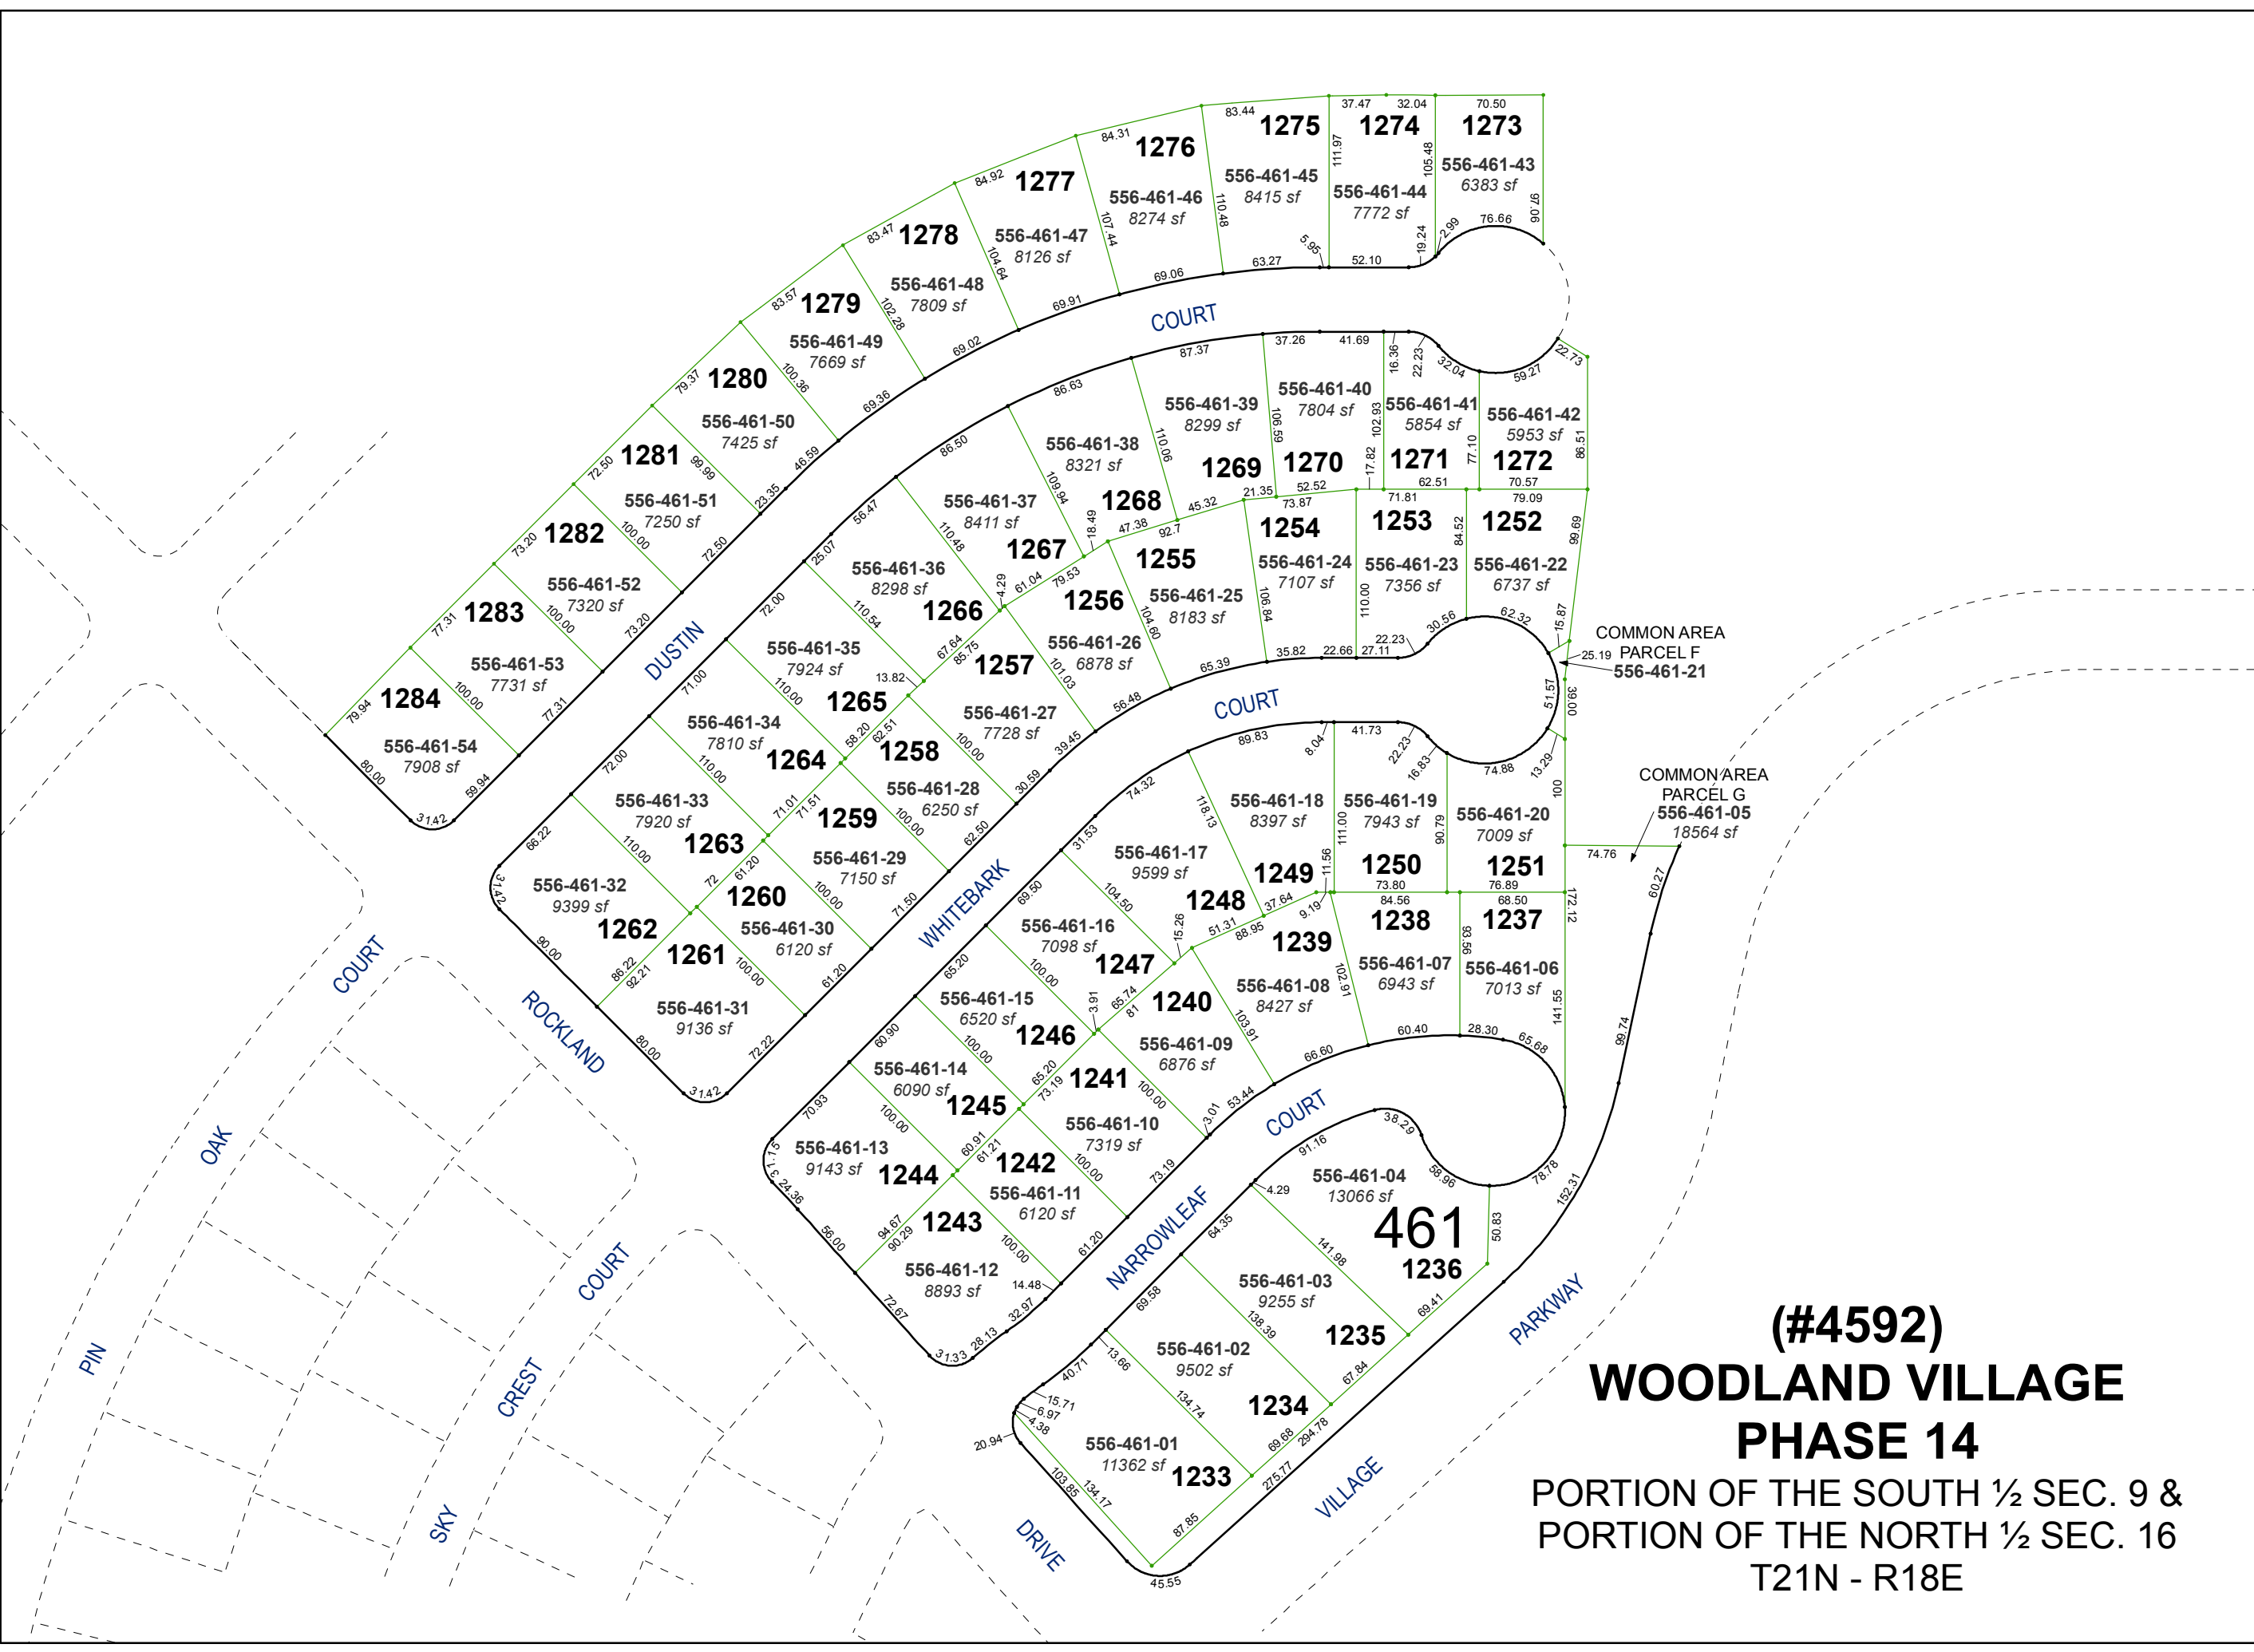

(#4592)
WOODLAND VILLAGE
PHASE 14

PORTION OF THE SOUTH ½ SEC. 9 &
PORTION OF THE NORTH ½ SEC. 16
T21N - R18E