


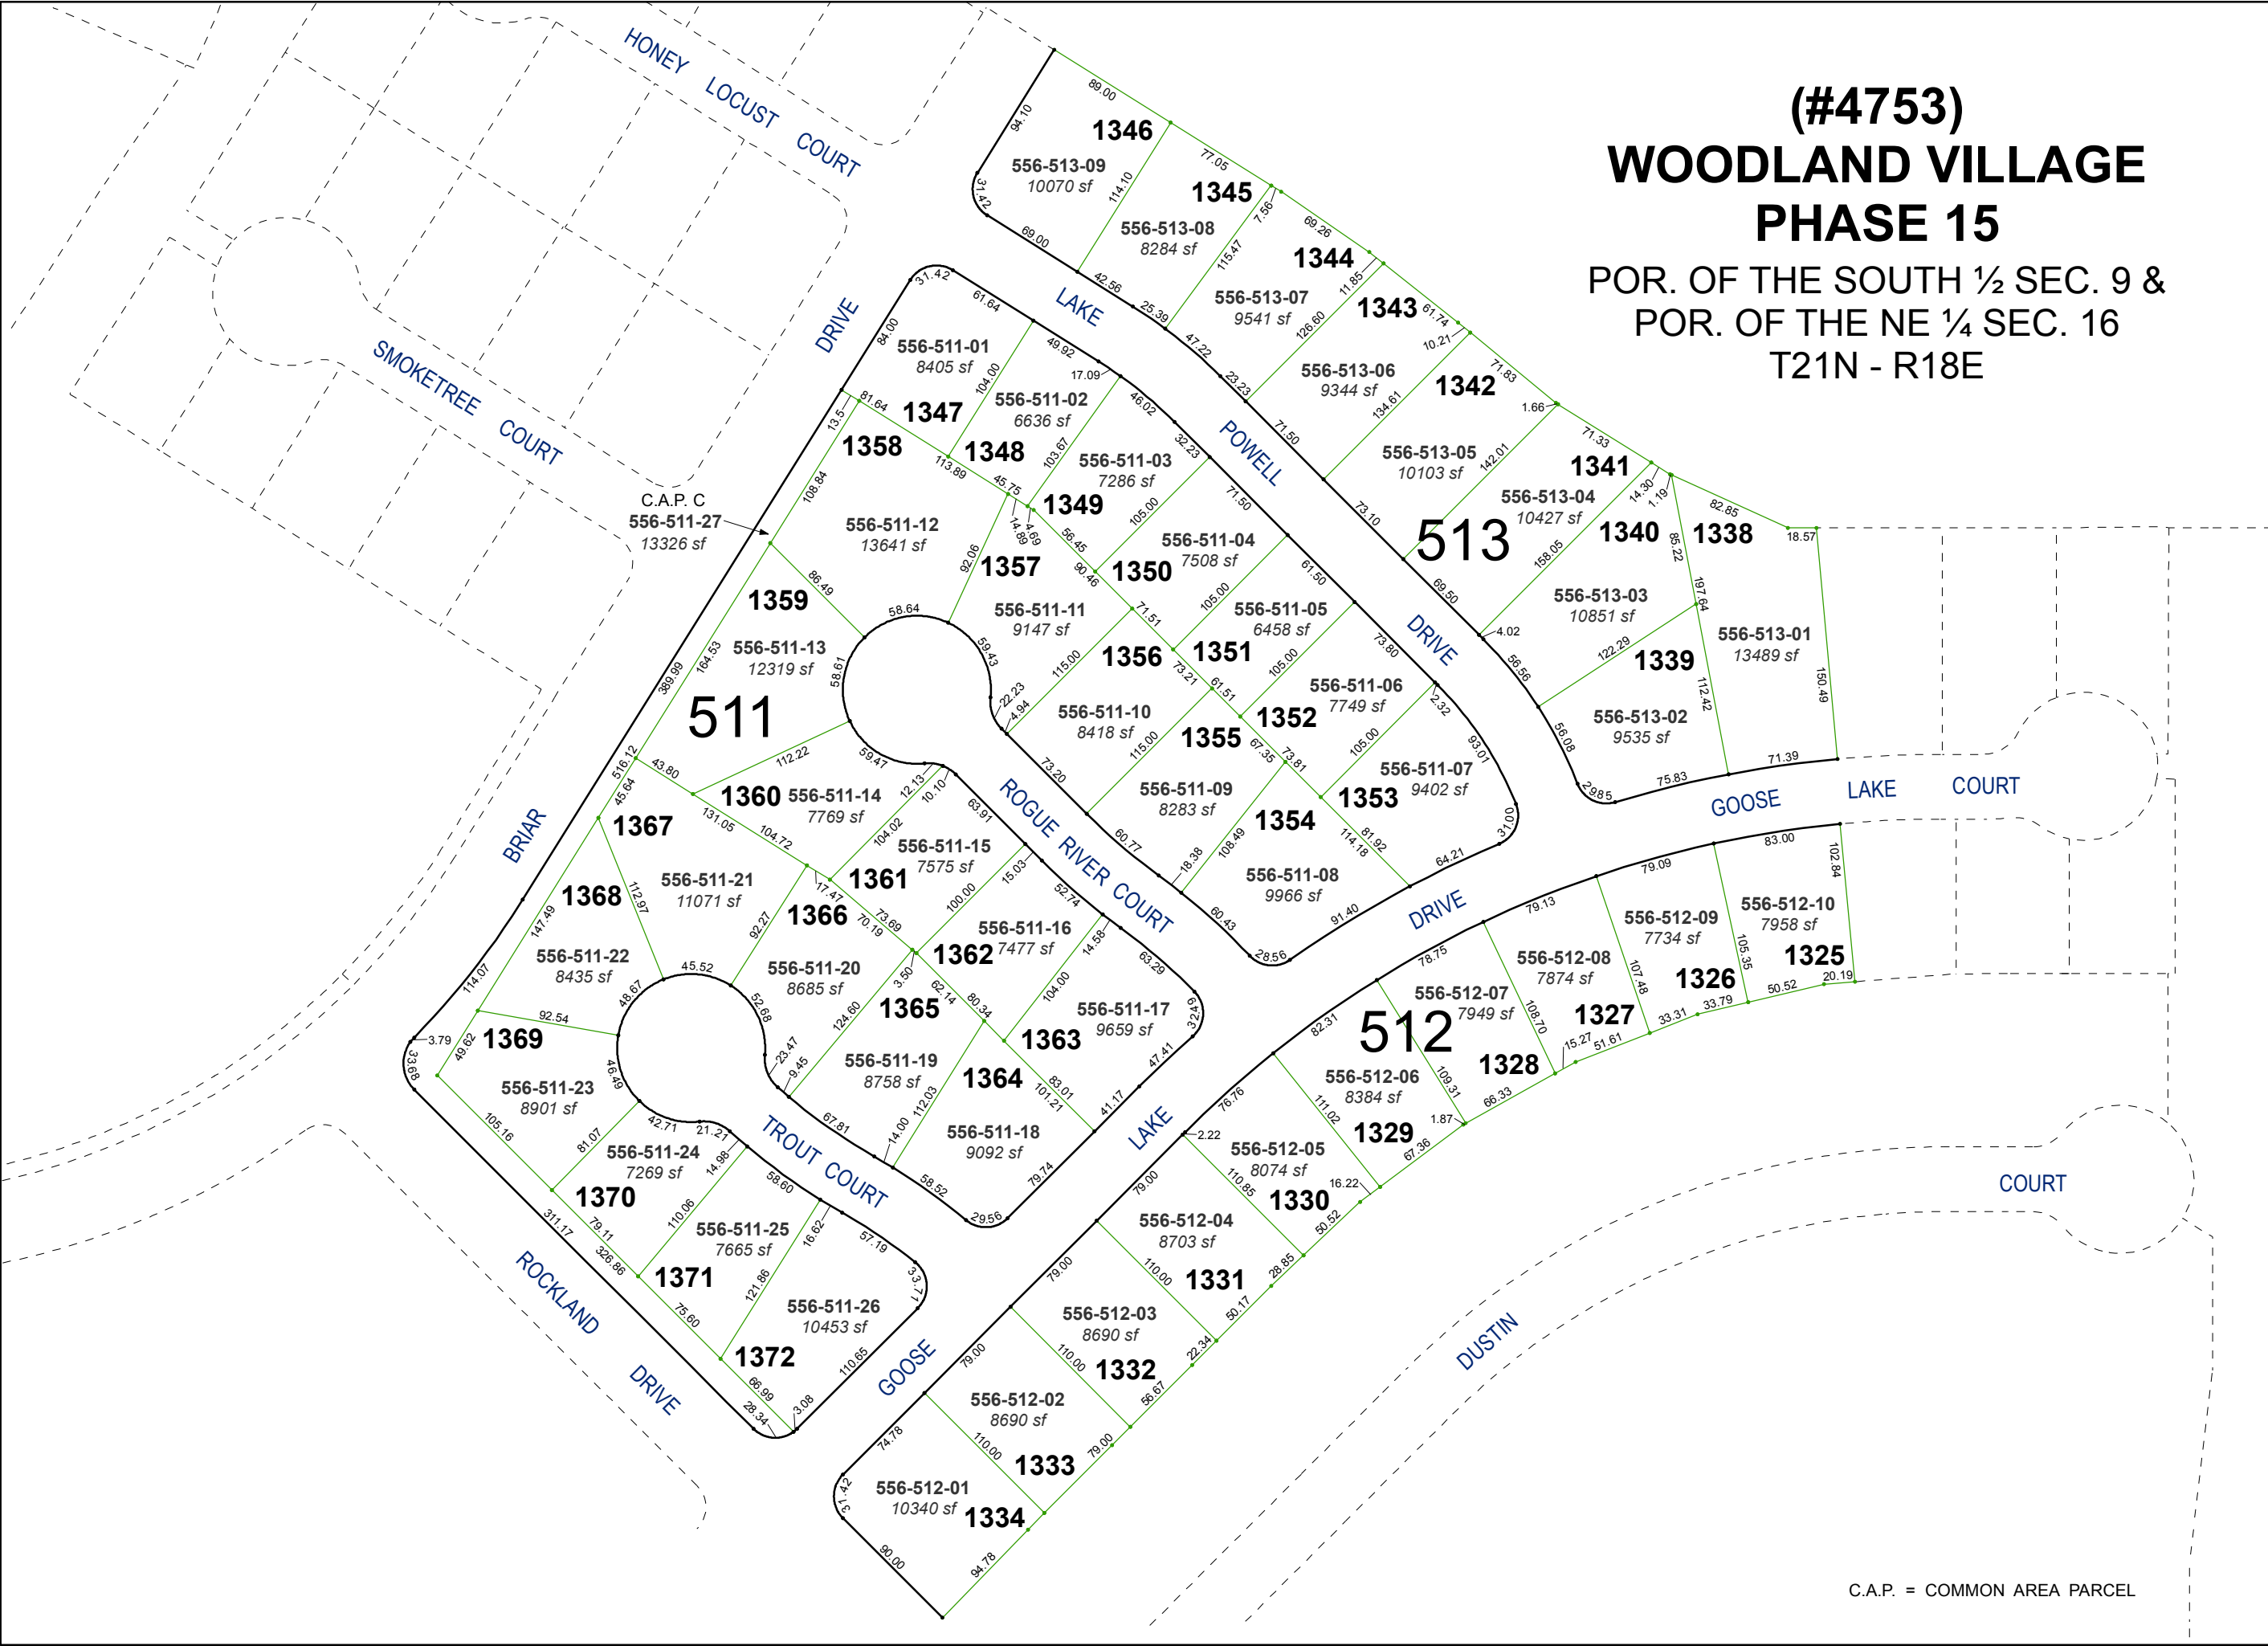


(#4753)
WOODLAND VILLAGE
PHASE 15
POR. OF THE SOUTH ½ SEC. 9 &
POR. OF THE NE ¼ SEC. 16
T21N - R18E

Assessor's Map Number



556-51

STATE OF NEVADA
WASHOE COUNTY
ASSESSOR'S OFFICE
Joshua G. Wilson, Assessor

1001 East Ninth Street
Building D
Reno, Nevada 89512
(775) 328-2231

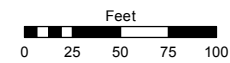

1 inch = 100 feet

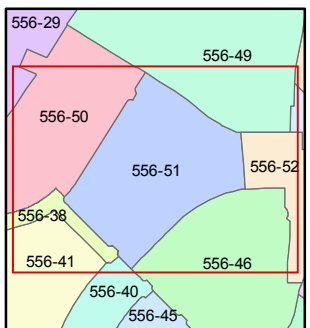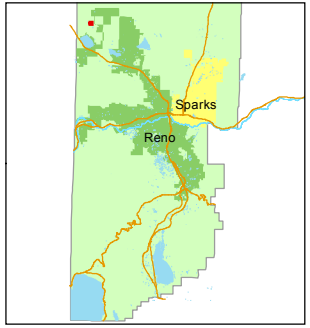

created by: EMG 7/30/2014

last updated: _____

area previously shown on map(s)
556-29, 556-38, 556-39

C.A.P. = COMMON AREA PARCEL

NOTE: This map was prepared for the use of the Washoe County Assessor for assessment and illustrative purposes only. It does not represent a survey of the premises. No liability is assumed as to the sufficiency or accuracy of the data delineated hereon.