





(#5335)
**WOODLAND VILLAGE
PHASE 22**

(#5273)
**WOODLAND VILLAGE
PHASE 21**
A COMMON INTEREST COMMUNITY
PORTION OF SECTION 9
T21N - R18E

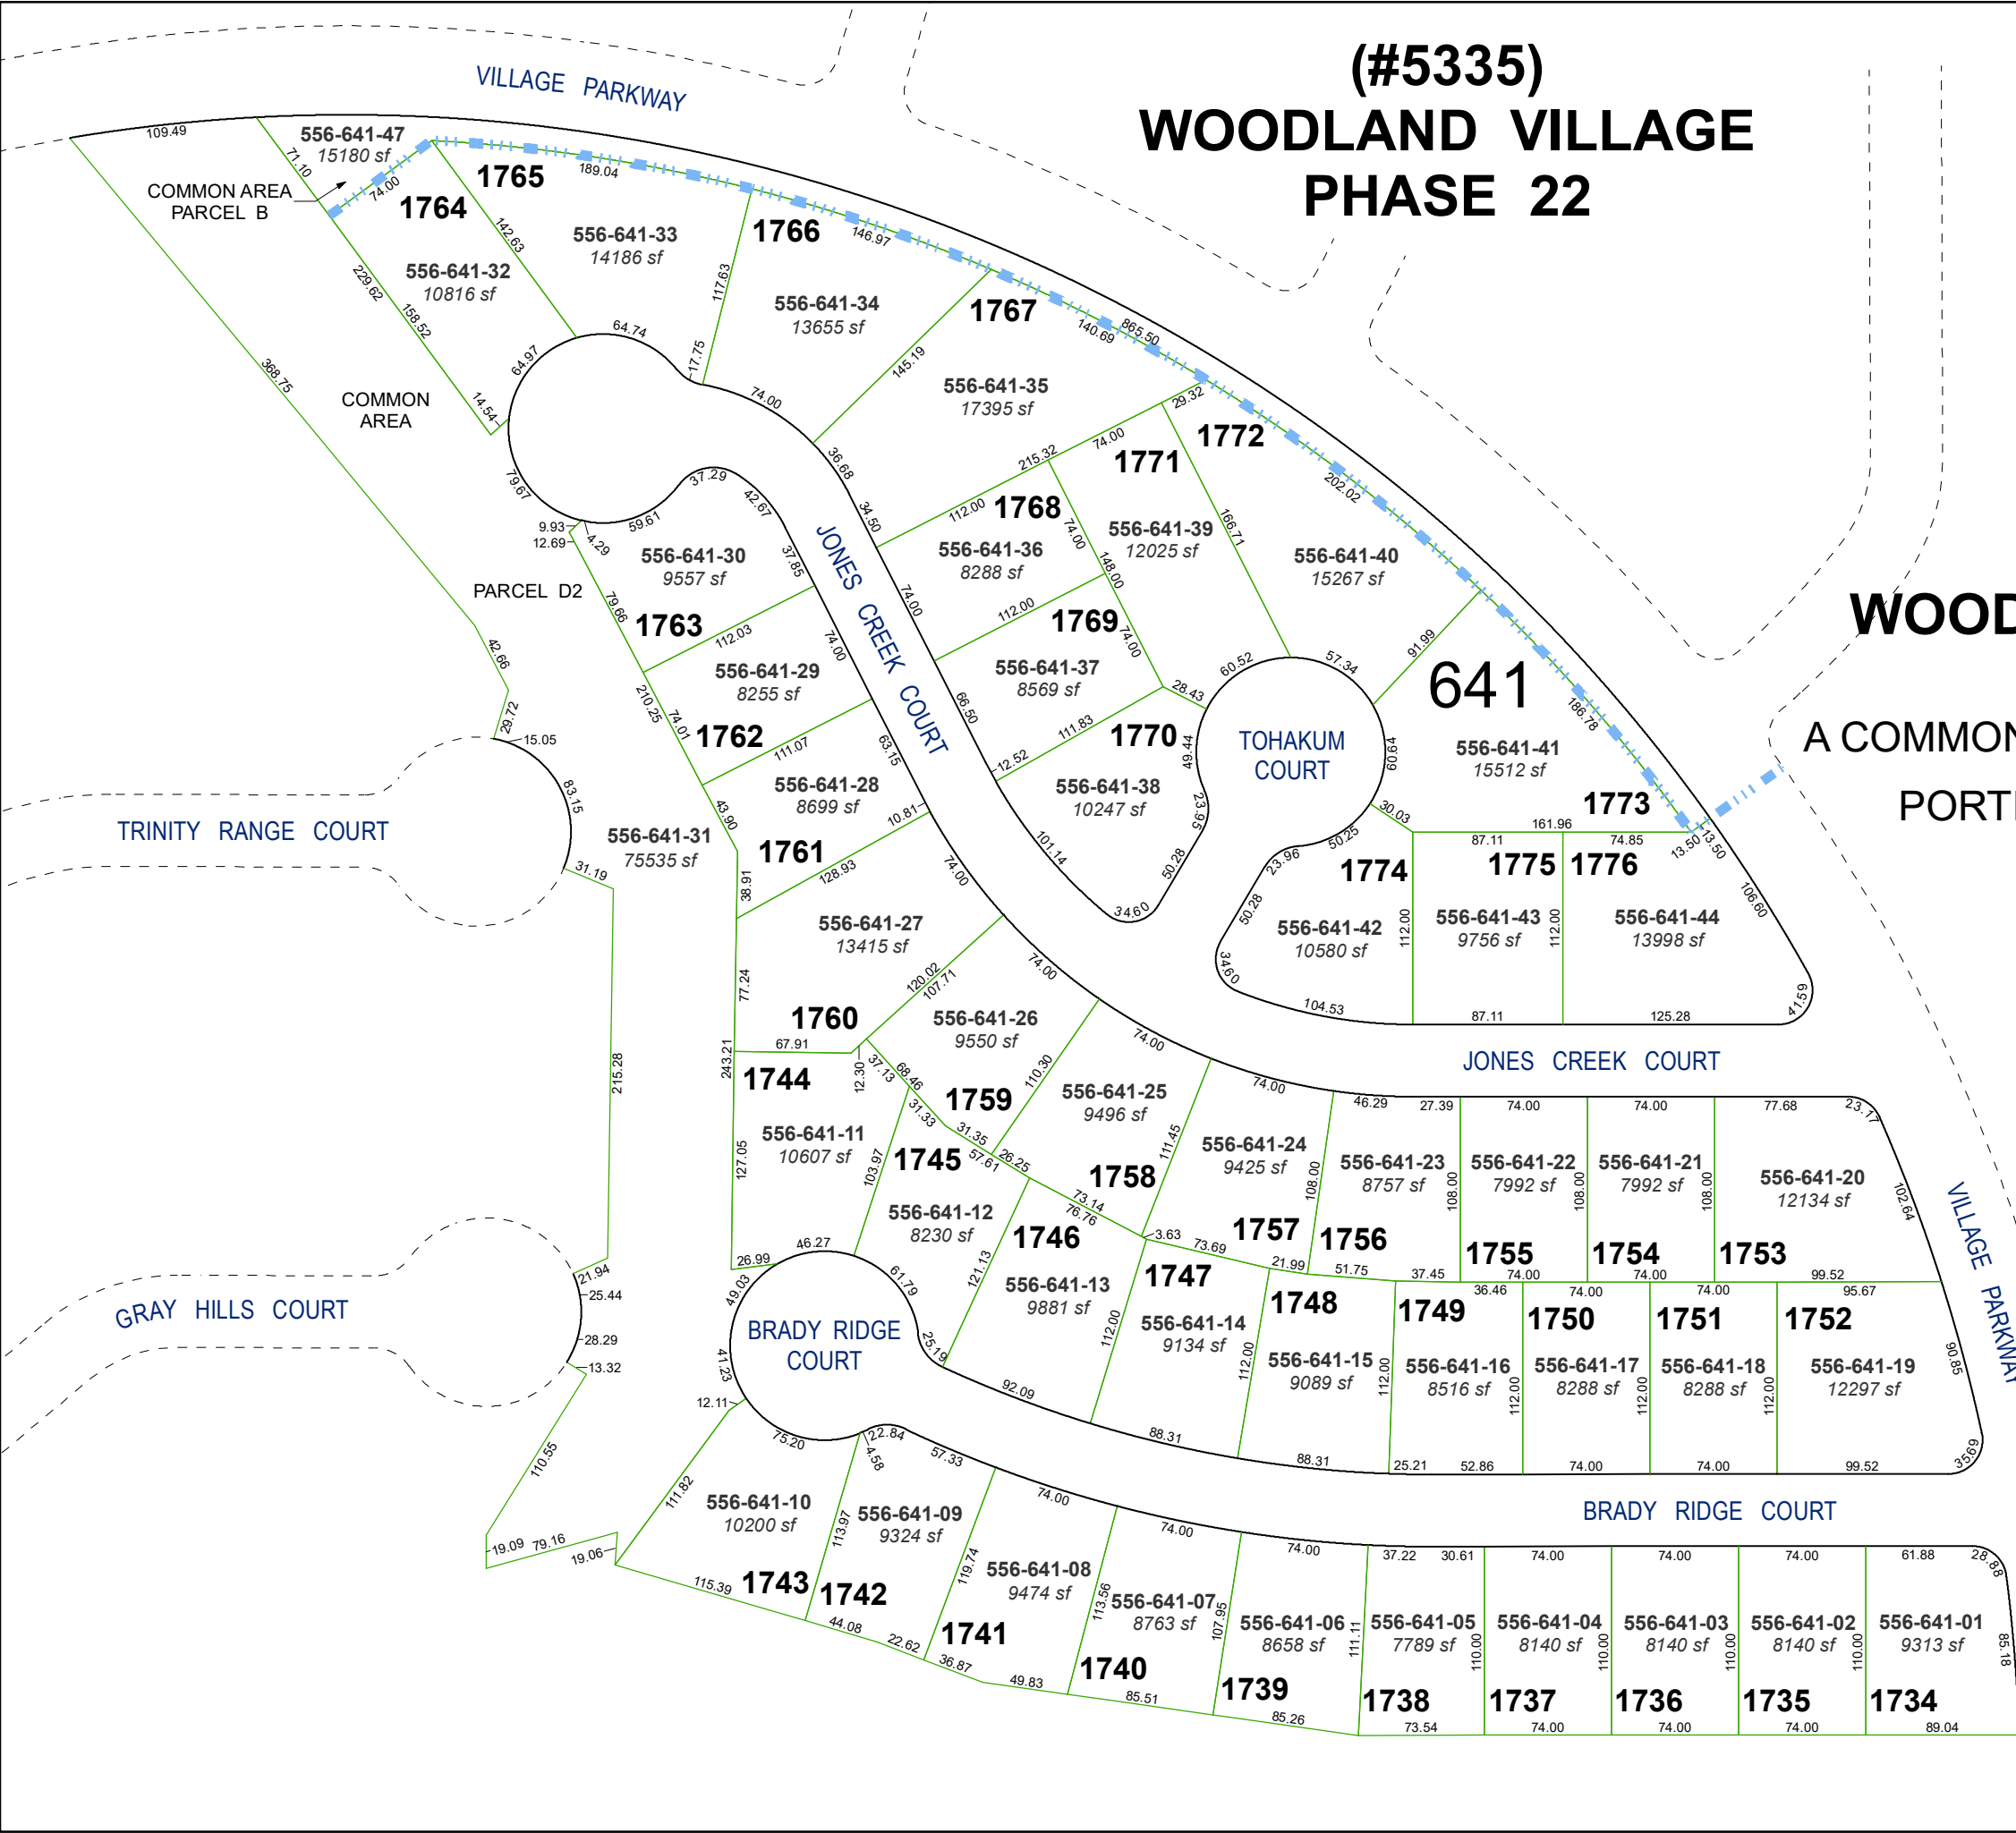

Assessor's Map Number
556-64

STATE OF NEVADA
WASHOE COUNTY
ASSESSOR'S OFFICE
1001 East Ninth Street, Building D
Reno, Nevada 89512
(775) 328-2231

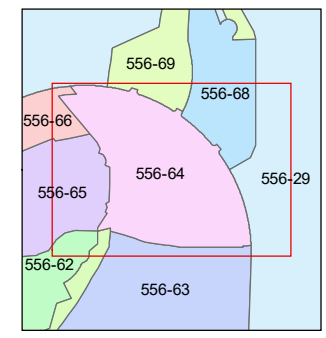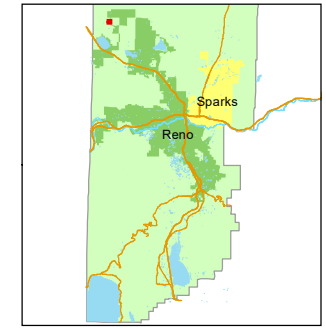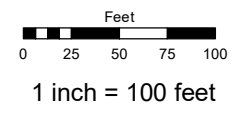

created by: SR 07/09/2018
updated: SR 08/15/19 SR 12/20/22
JRA 12/19/23

area previously shown on map(s):
556-29, 556-49

NOTE: This map was prepared for the use of the Washoe County Assessor for assessment and illustrative purposes only. It does not represent a survey of the premises. No liability is assumed as to the sufficiency or accuracy of the data delineated herein.