


(#5379)
**WOODLAND VILLAGE
PHASE 23**
A COMMON INTEREST COMMUNITY
PORTION OF SECTION 9
T21N - R18E

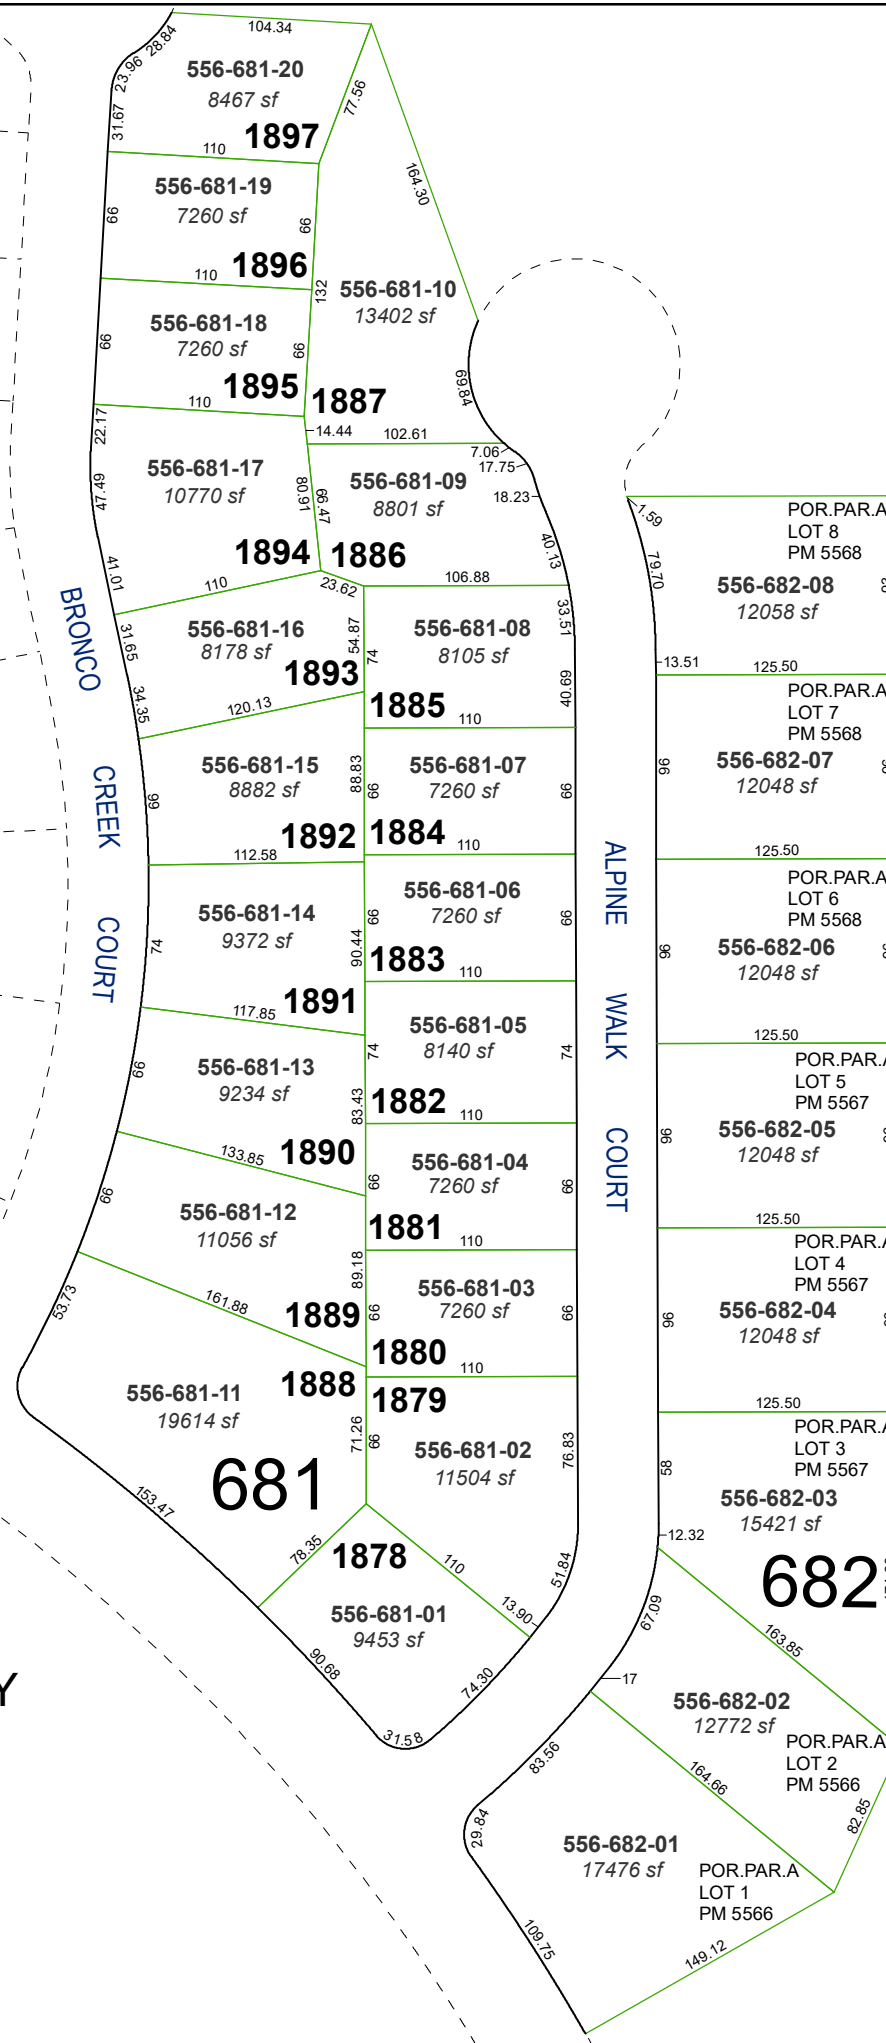

Assessor's Map Number

556-68



STATE OF NEVADA
WASHOE COUNTY
ASSESSOR'S OFFICE

1001 East Ninth Street, Building D
Reno, Nevada 89512
(775) 328-2231



Feet
0 25 50 75 100

1 inch = 100 feet

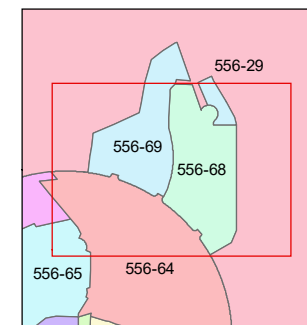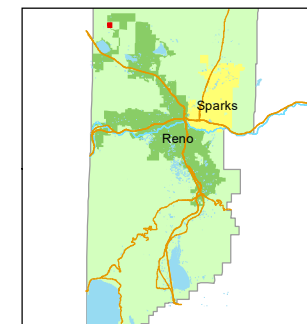

created by: SR 07/06/2020

updated: SR 12/23/21 SR 12/27/21

SR 12/28/21 JRA 12/20/23

area previously shown on map(s):

556-29

NOTE: This map was prepared for the use of the Washoe County Assessor for assessment and illustrative purposes only. It does not represent a survey of the premises. No liability is assumed as to the sufficiency or accuracy of the data delineated hereon.